


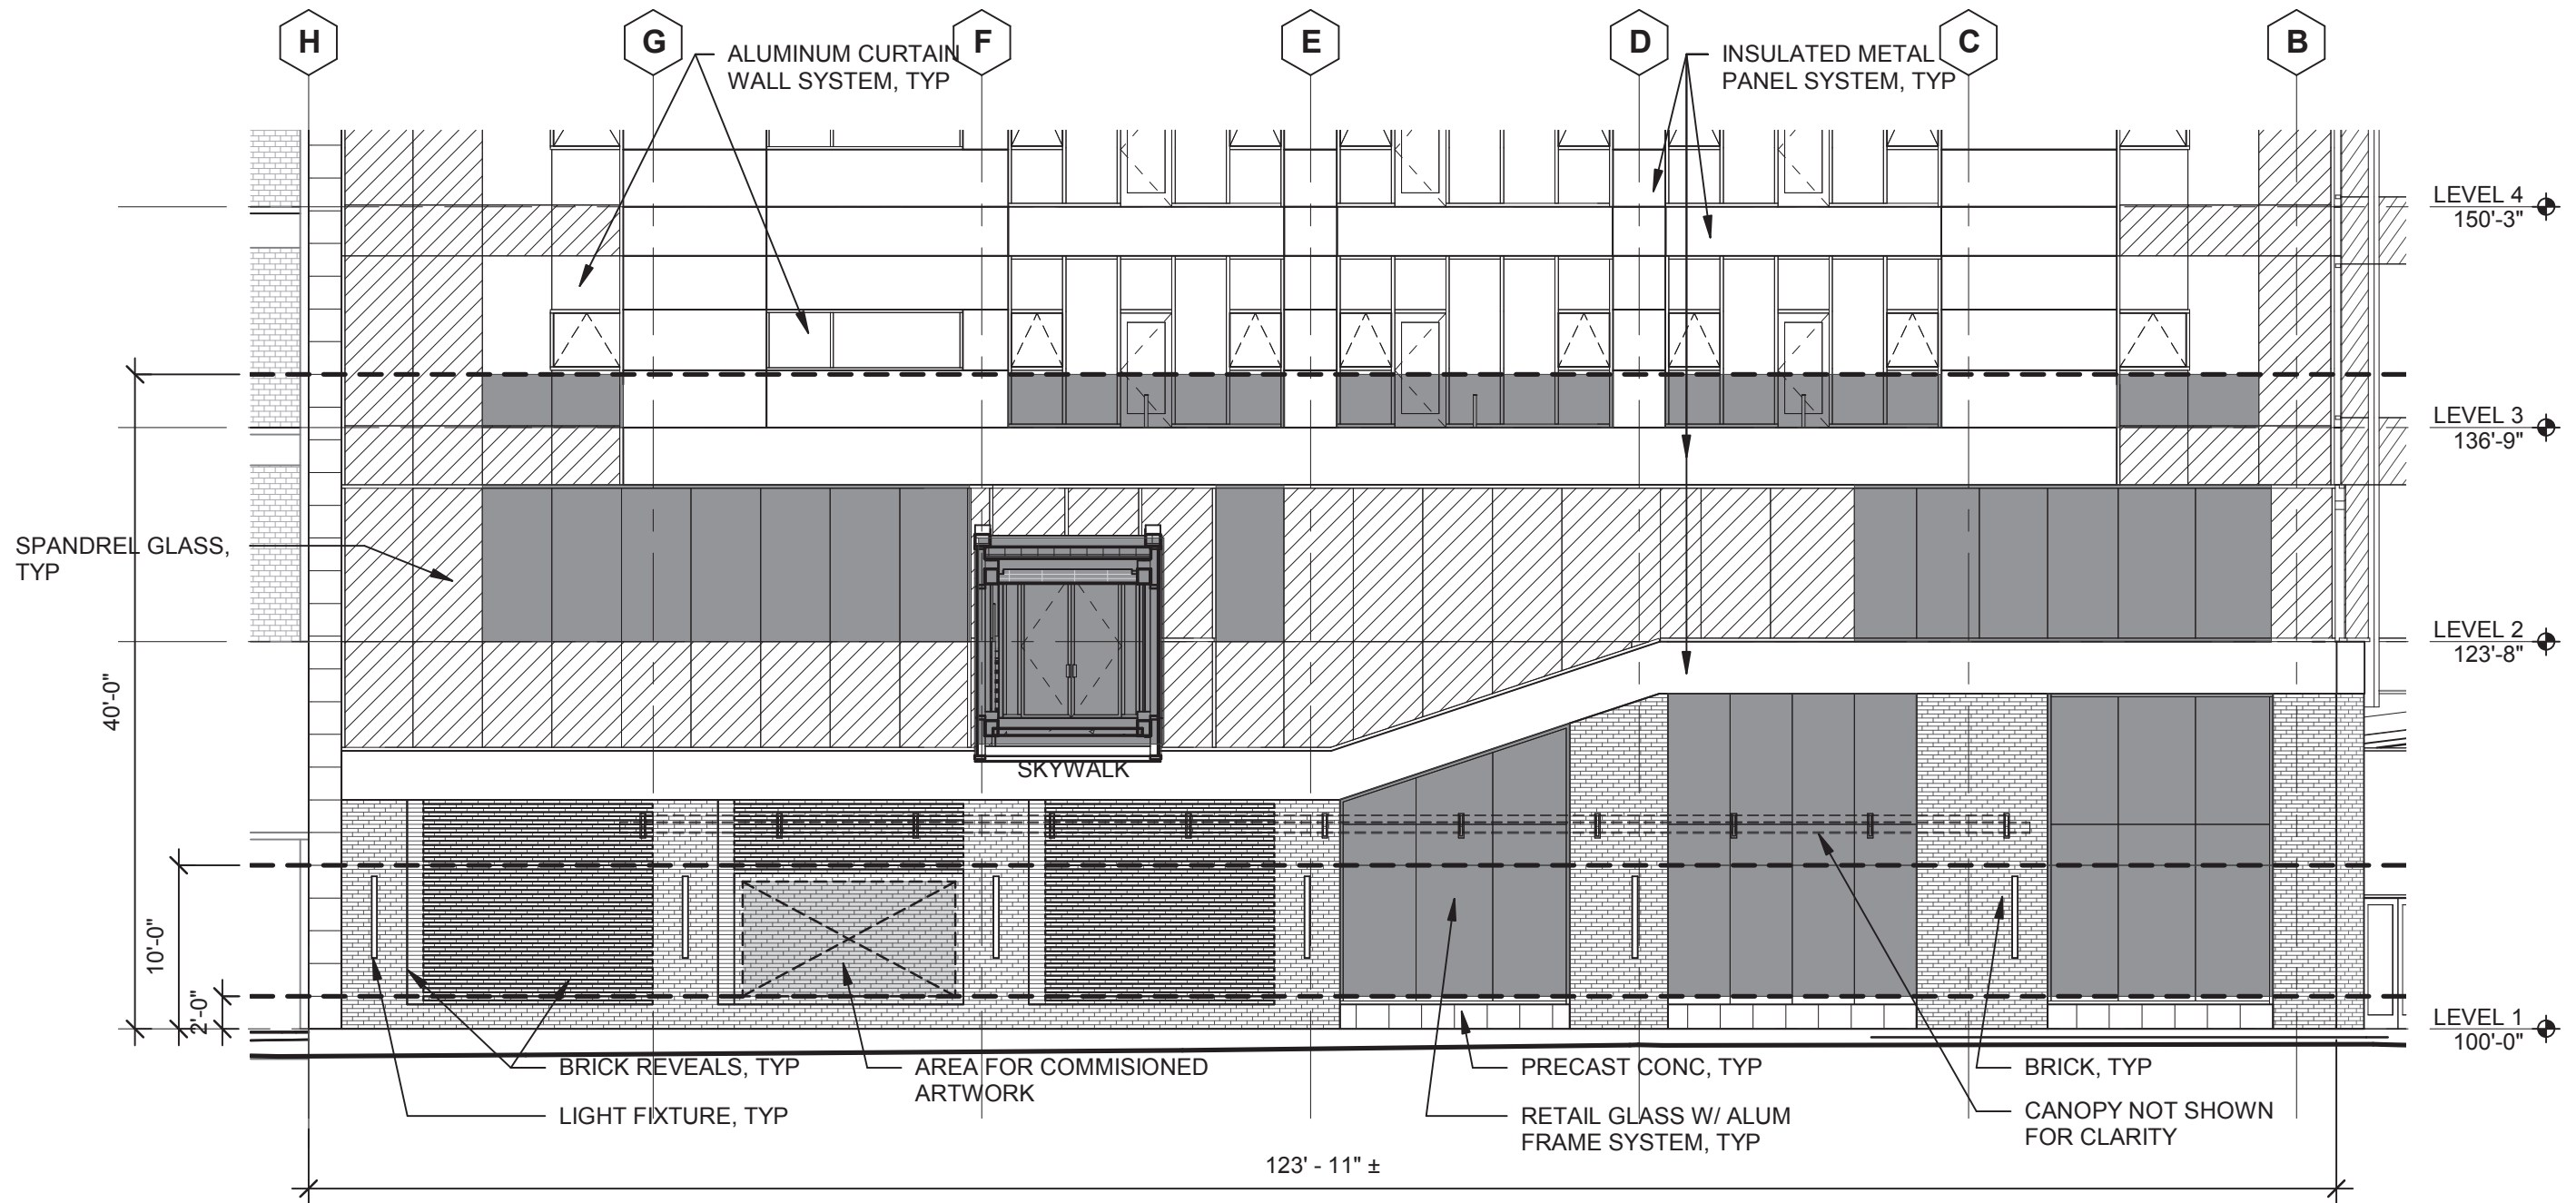

1

PARTIAL WEST ELEVATION

Scale: 3/32" = 1'-0"

WINDOW AREA CALCULATION [2'-10"]


WALL AREA: 922 SF
GLAZING AREA: 344 SF
PERCENTAGE GLAZING: 34.7%

WINDOW AREA CALCULATION [10'-40"]

WALL AREA: 3,720 SF
GLAZING AREA: 1,327 SF
PERCENTAGE GLAZING: 35.7%

MACY'S REDEVELOPMENT

NAC
ARCHITECTURE

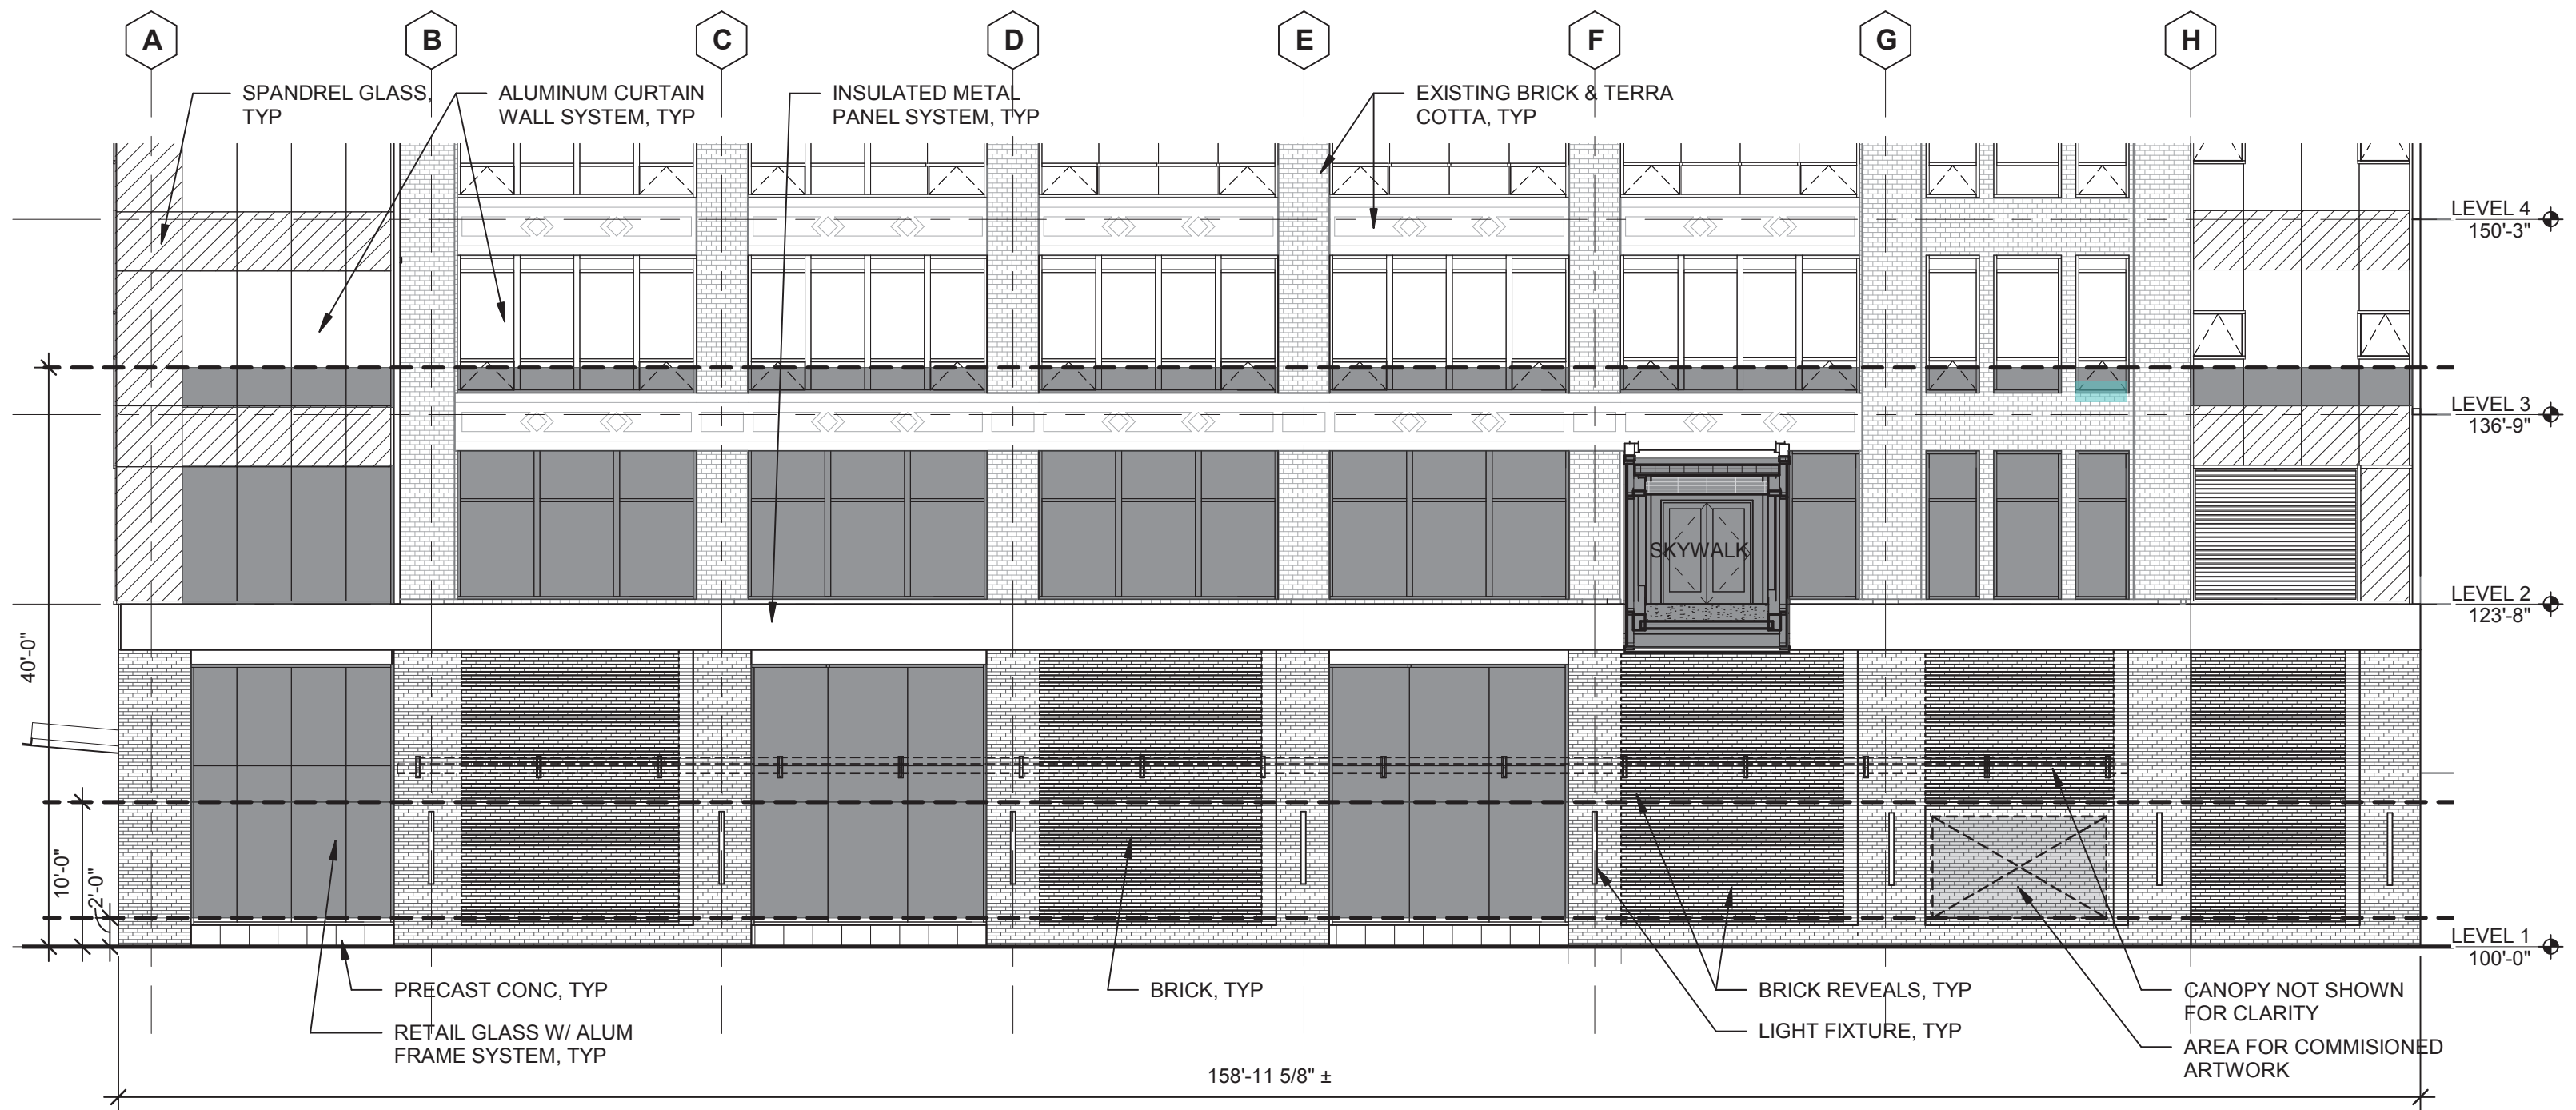

1

PARTIAL EAST ELEVATION

Scale: 3/32" = 1'-0"

WINDOW AREA CALCULATION [2'-10']


WALL AREA: 1,272 SF
 GLAZING AREA: 374 SF
 PERCENTAGE GLAZING: 29%

WINDOW AREA CALCULATION [10'-40']

WALL AREA: 4,770 SF
 GLAZING AREA: 1,828 SF
 PERCENTAGE GLAZING: 38%

MACY'S REDEVELOPMENT

NAC
 ARCHITECTURE

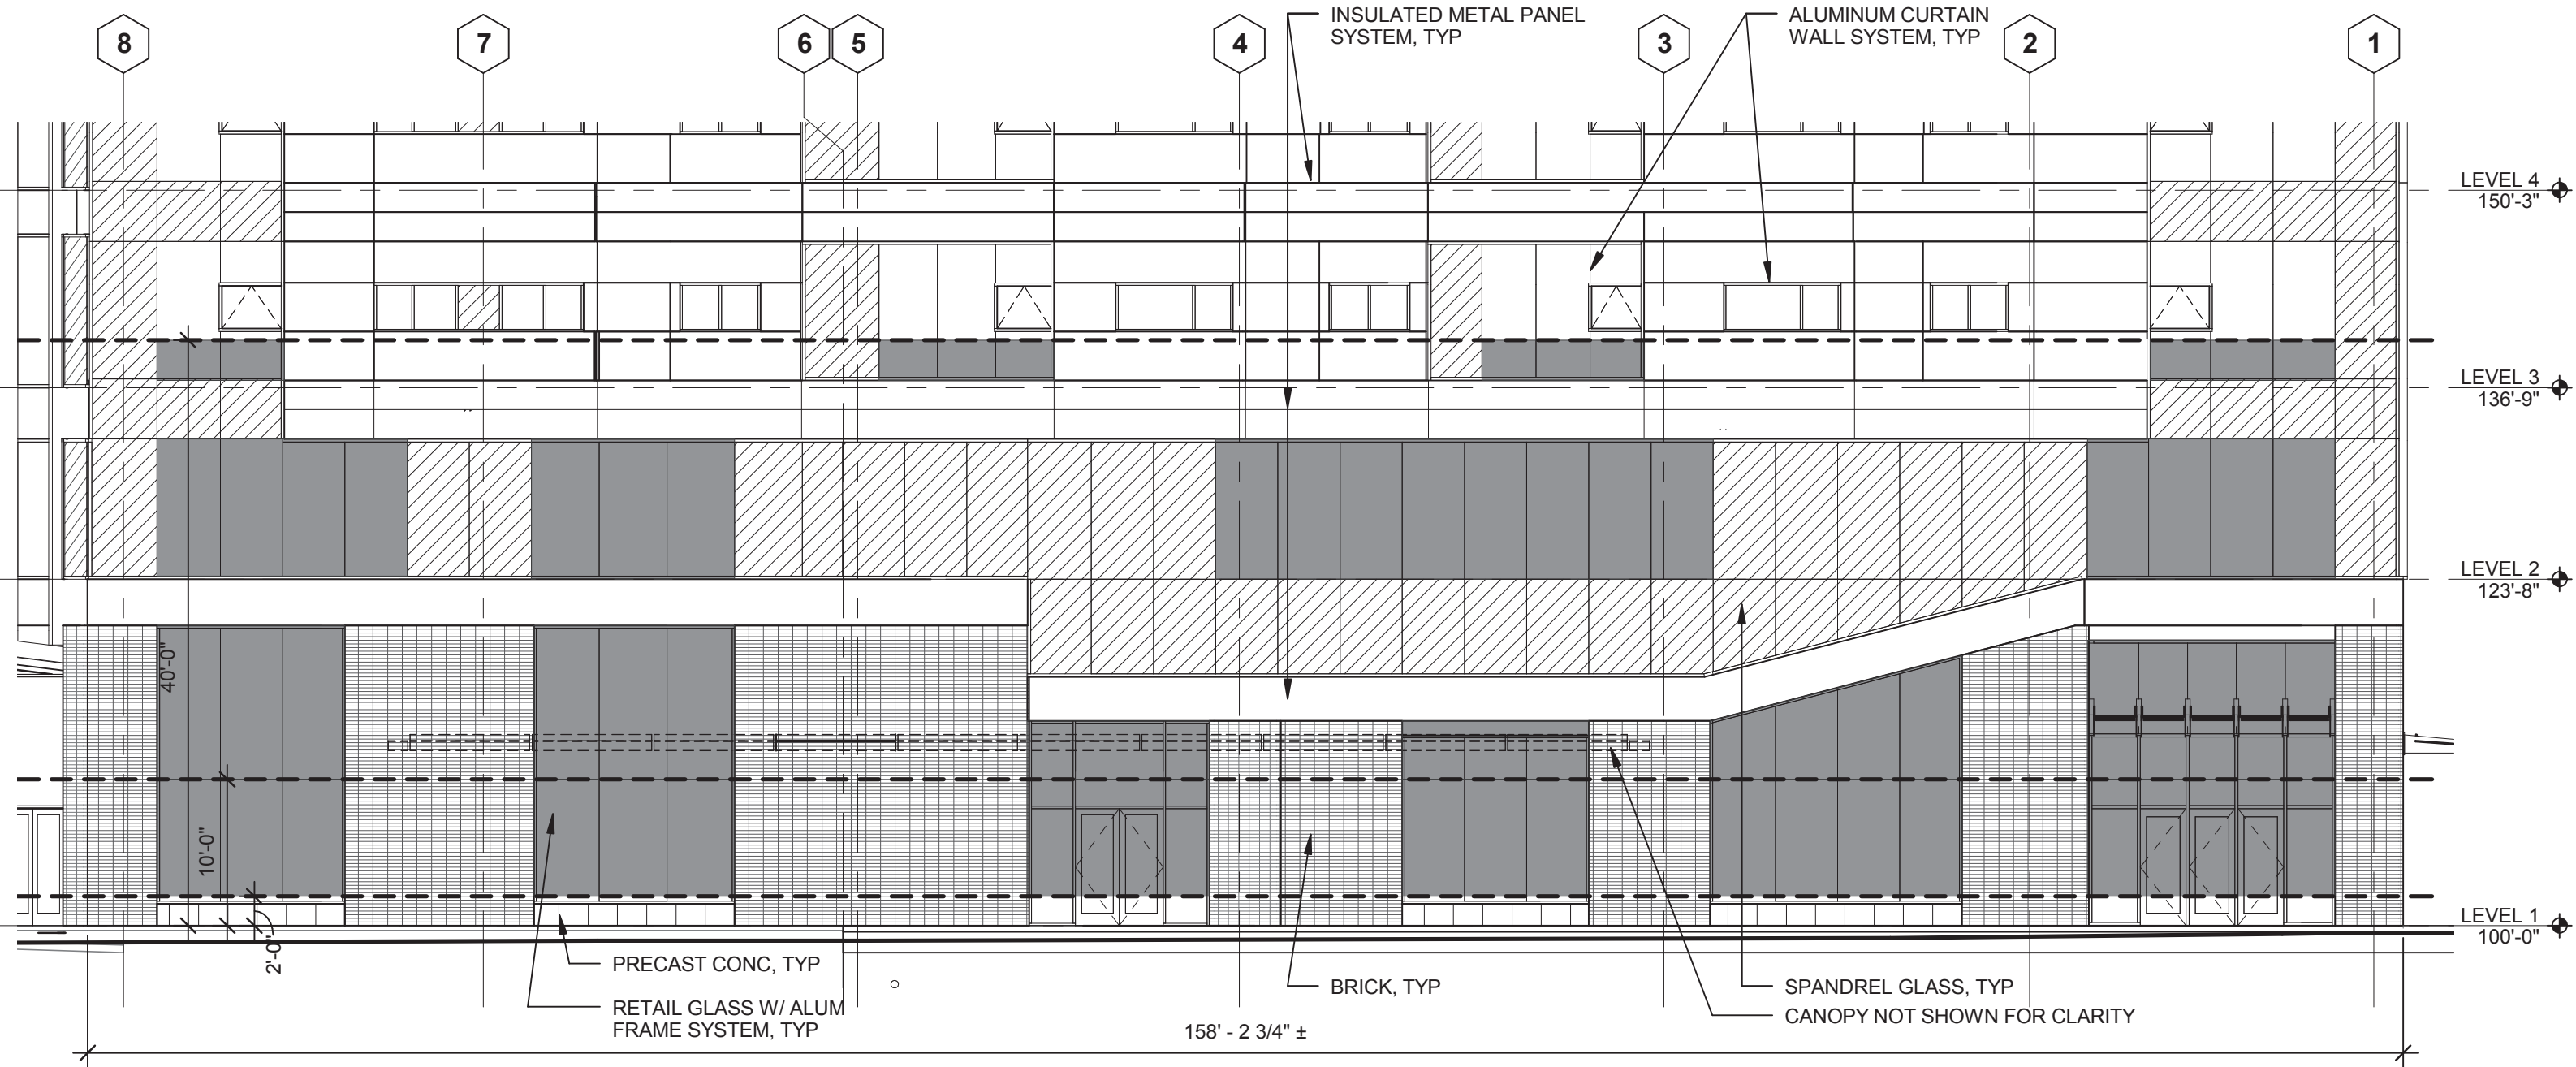

1

PARTIAL SOUTH ELEVATION

Scale: 3/32" = 1'-0"

WINDOW AREA CALCULATION [2'-10']

WALL AREA: 1,266 SF
GLAZING AREA: 688 SF
PERCENTAGE GLAZING: 54.3%

WINDOW AREA CALCULATION [10'-40']

WALL AREA: 4,747 SF
GLAZING AREA: 1,552 SF
PERCENTAGE GLAZING: 32.7%

MACY'S REDEVELOPMENT

NAC
ARCHITECTURE



MACY'S REDEVELOPMENT



MACY'S REDEVELOPMENT

HOWARD STREET LEVEL



MACY'S REDEVELOPMENT

NAC
ARCHITECTURE

WALL STREET LEVEL



MACY'S REDEVELOPMENT

NAC
ARCHITECTURE

WALL STREET LEVEL



MACY'S REDEVELOPMENT

NAC
ARCHITECTURE

WALL STREET LEVEL



MACY'S REDEVELOPMENT

NAC
ARCHITECTURE