










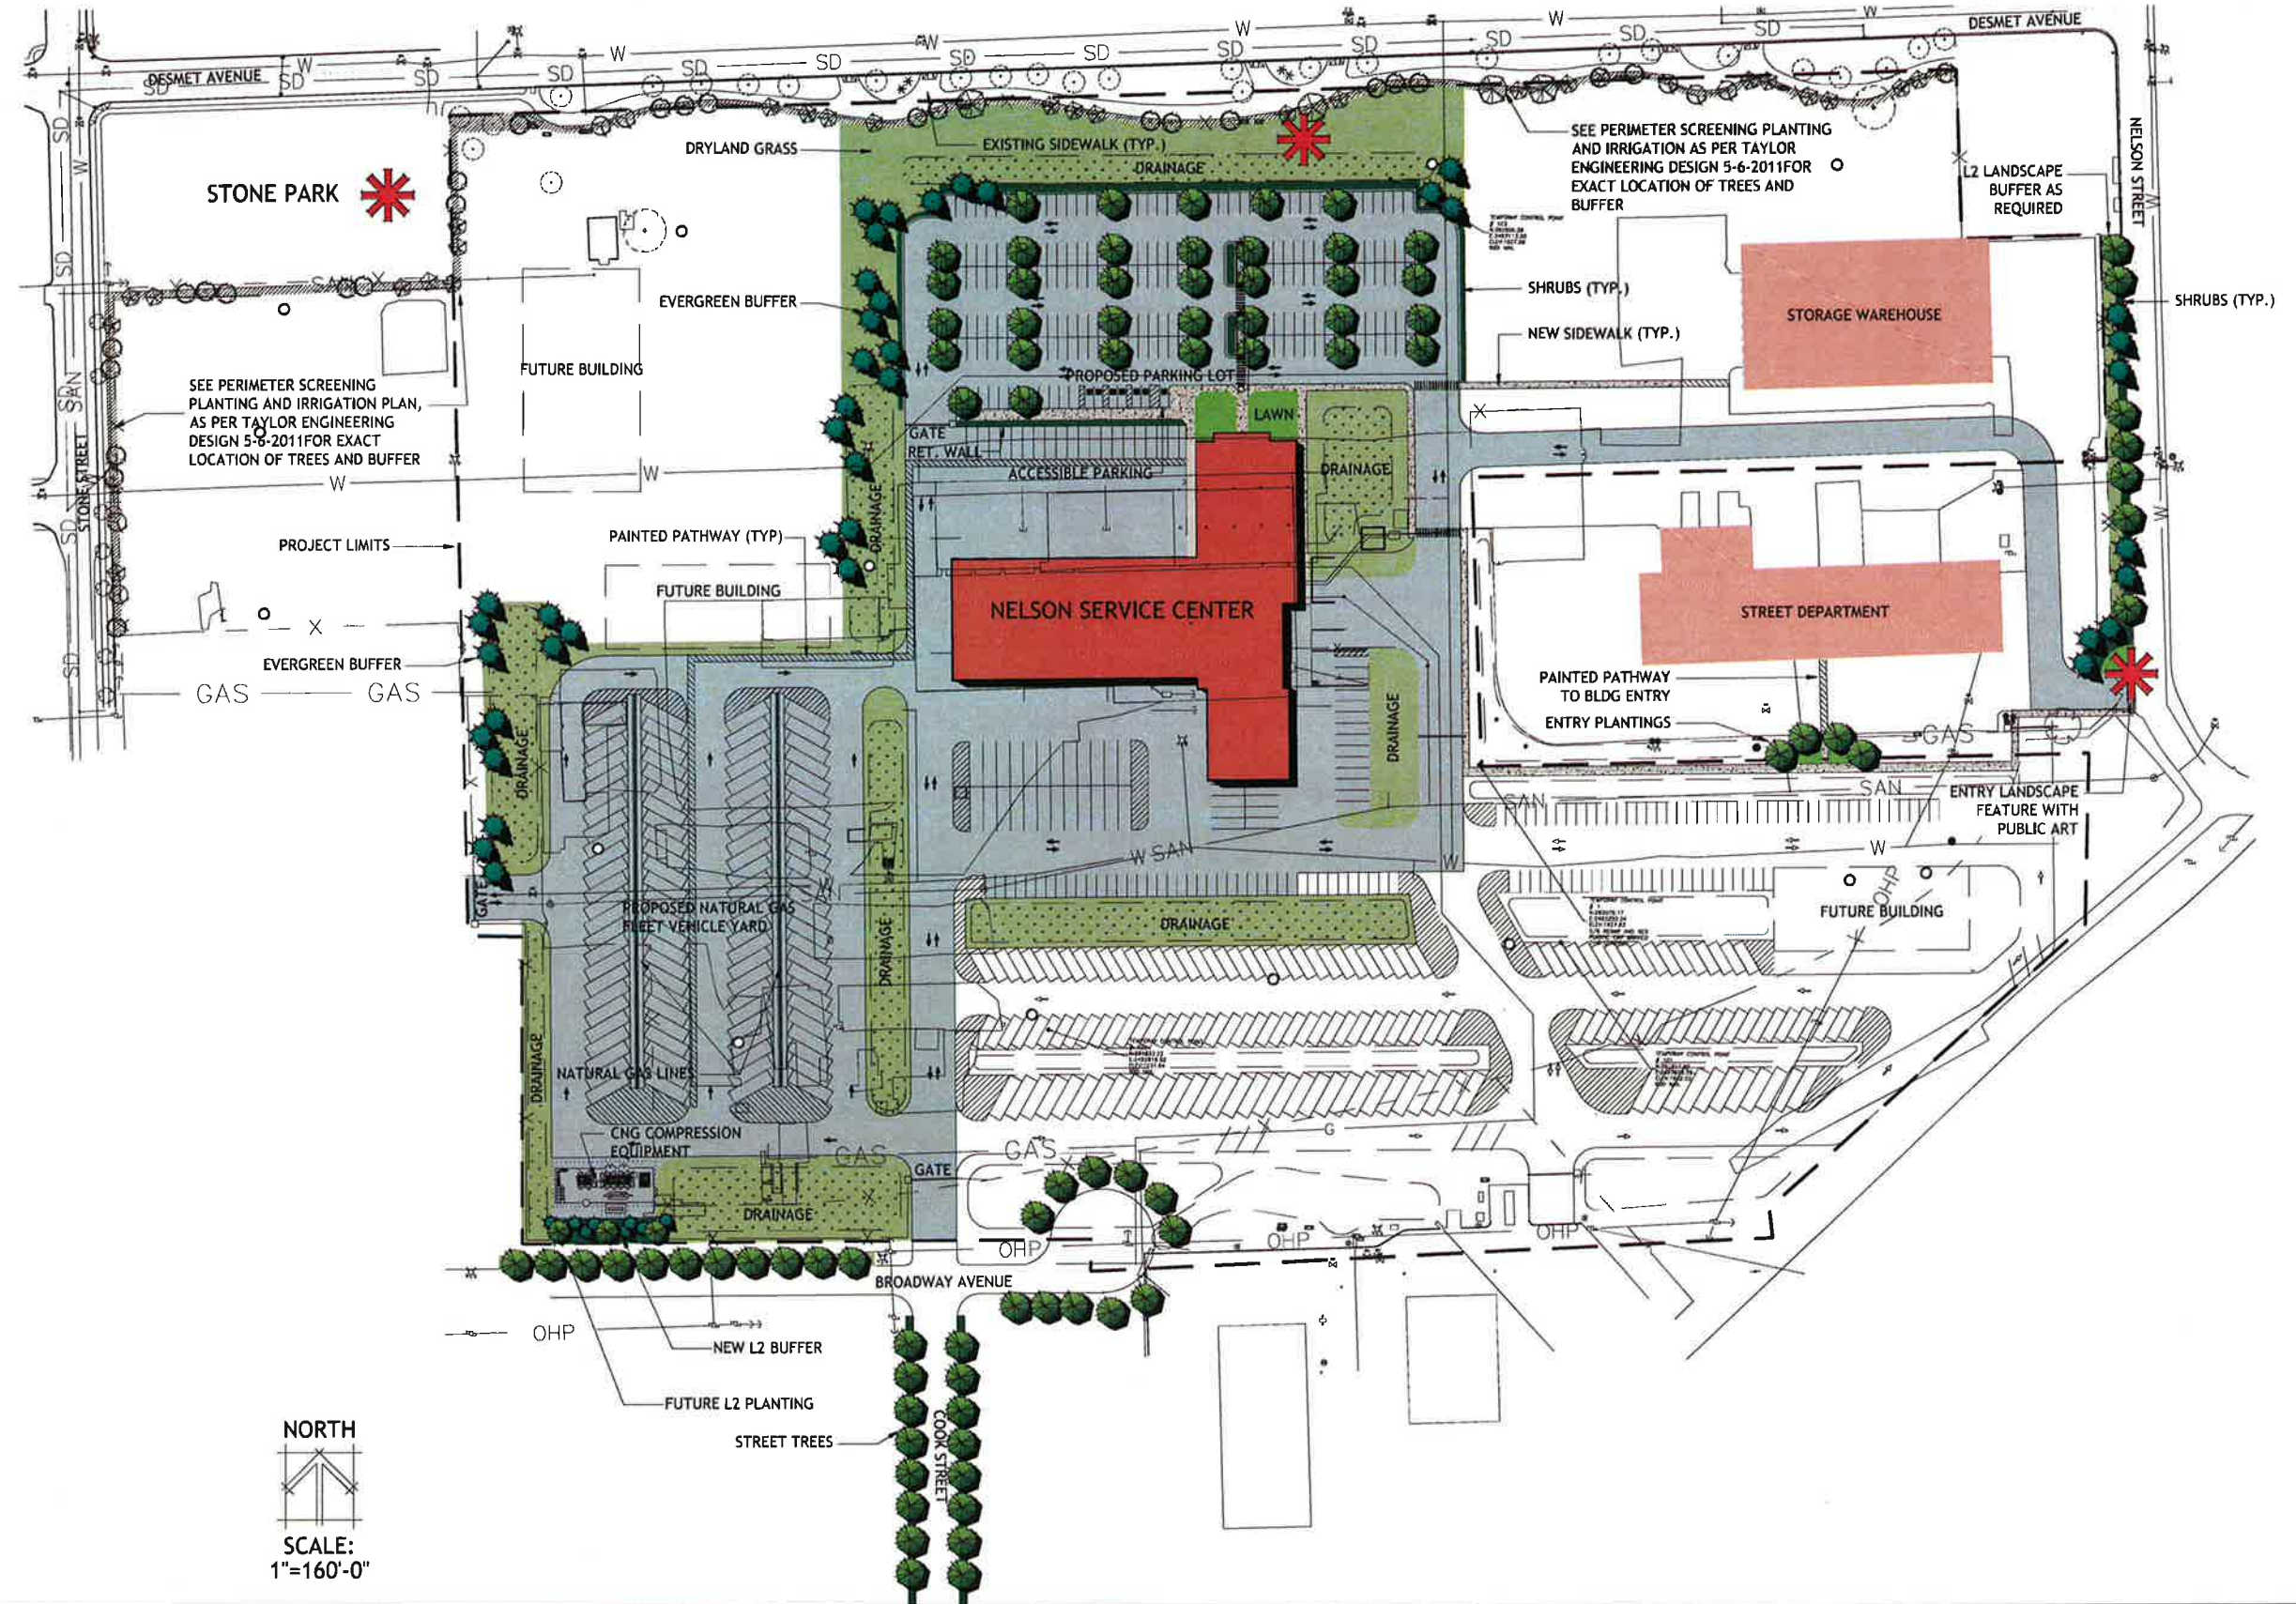

Landscape Plan



Legend

-  NEW CONCRETE SIDEWALK
-  NEW ASPHALTIC CONCRETE PAVEMENT
-  SHRUB BEDS
-  LAWN - IRRIGATED BLUEGRASS
-  LAWN - DRYLAND
-  PERIMETER SCREENING PLANTING PER TAYLOR ENG. DRAWINGS, DATED 5-6-11
-  PUBLIC ART, POSSIBLE LOCATION
-  PROPOSED CONIFER TREE
-  PROPOSED SHADE TREE
-  EXISTING TREES TO REMAIN

NORTH
SCALE: 1"=160'-0"

Nelson Service Center City of Spokane

2515 E. Mallon Ave. Spokane, WA 99202 | Design Review Submittal | March 19th, 2014

RECEIVED

APR 10 2014

PLANNING & DEVELOPMENT

BWA BERNARDO WILLS
ARCHITECTS PC

2.3