



H:\70000\00SEA.00224.00_Pacific Ave Greenway\PRODUCTION\CADD\PLANS\00SEA.00224.00_Concept Plans_50 Scale.dwg
01/21/25

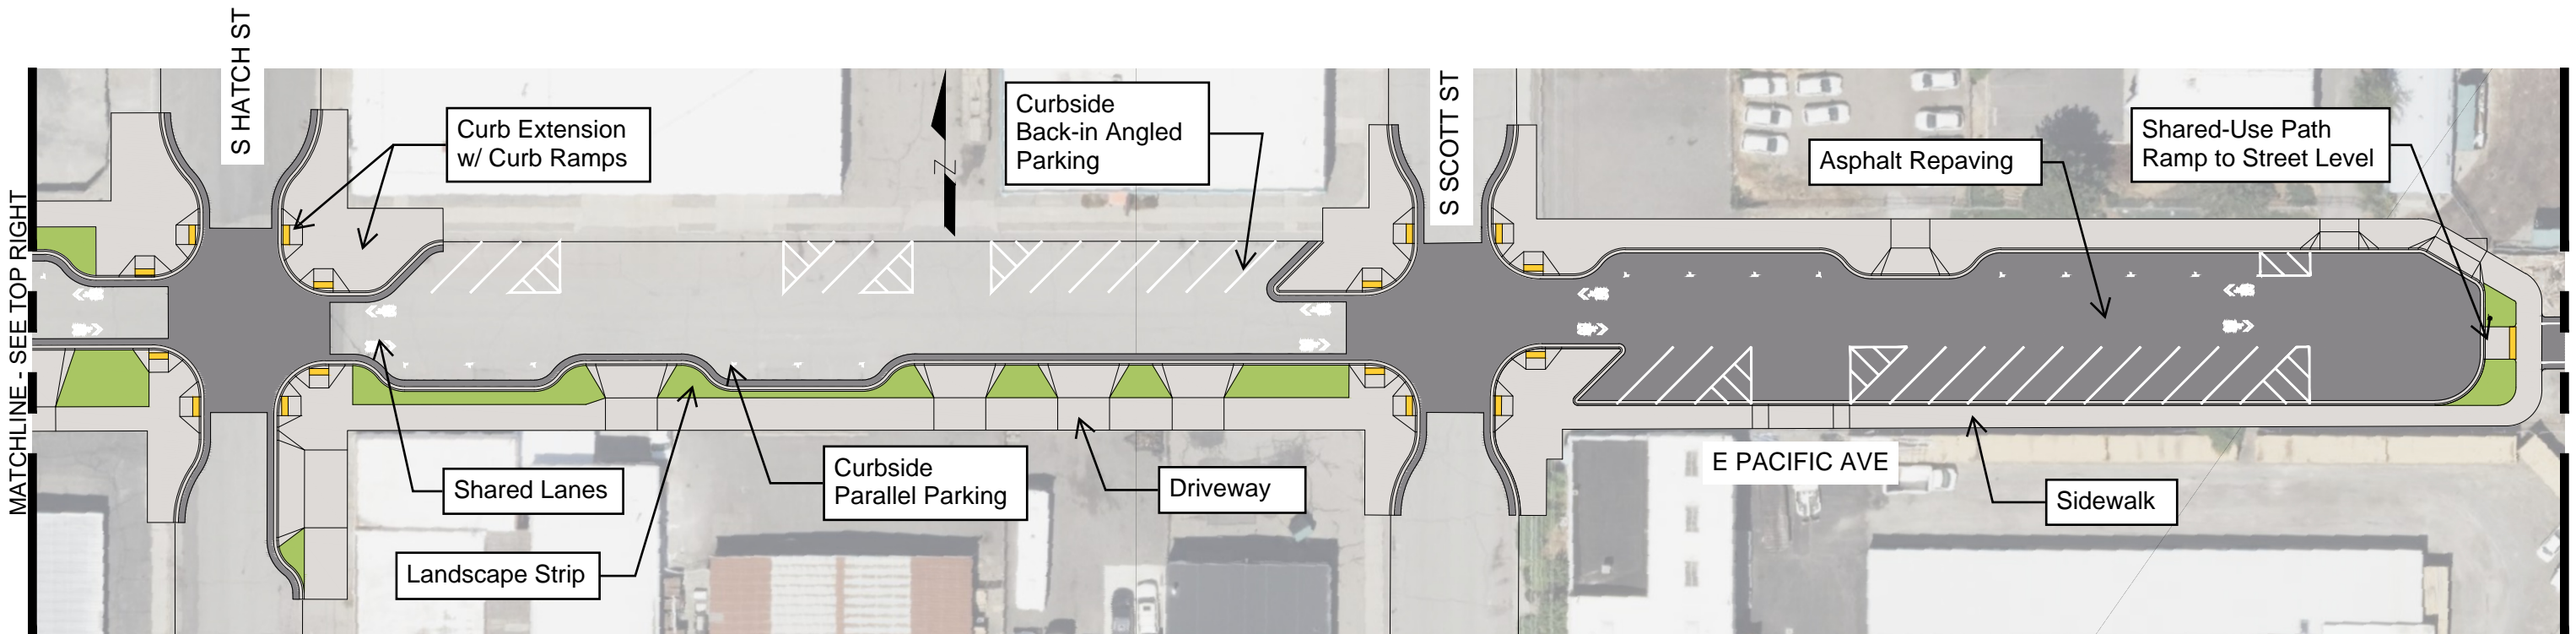

THIS IS A PRELIMINARY CONCEPT. FIELD VERIFICATION, SITE CONDITION ASSESSMENTS, ENGINEERING ANALYSIS AND DESIGN ARE NECESSARY PRIOR TO IMPLEMENTING ANY OF THE RECOMMENDATIONS CONTAINED HEREIN.


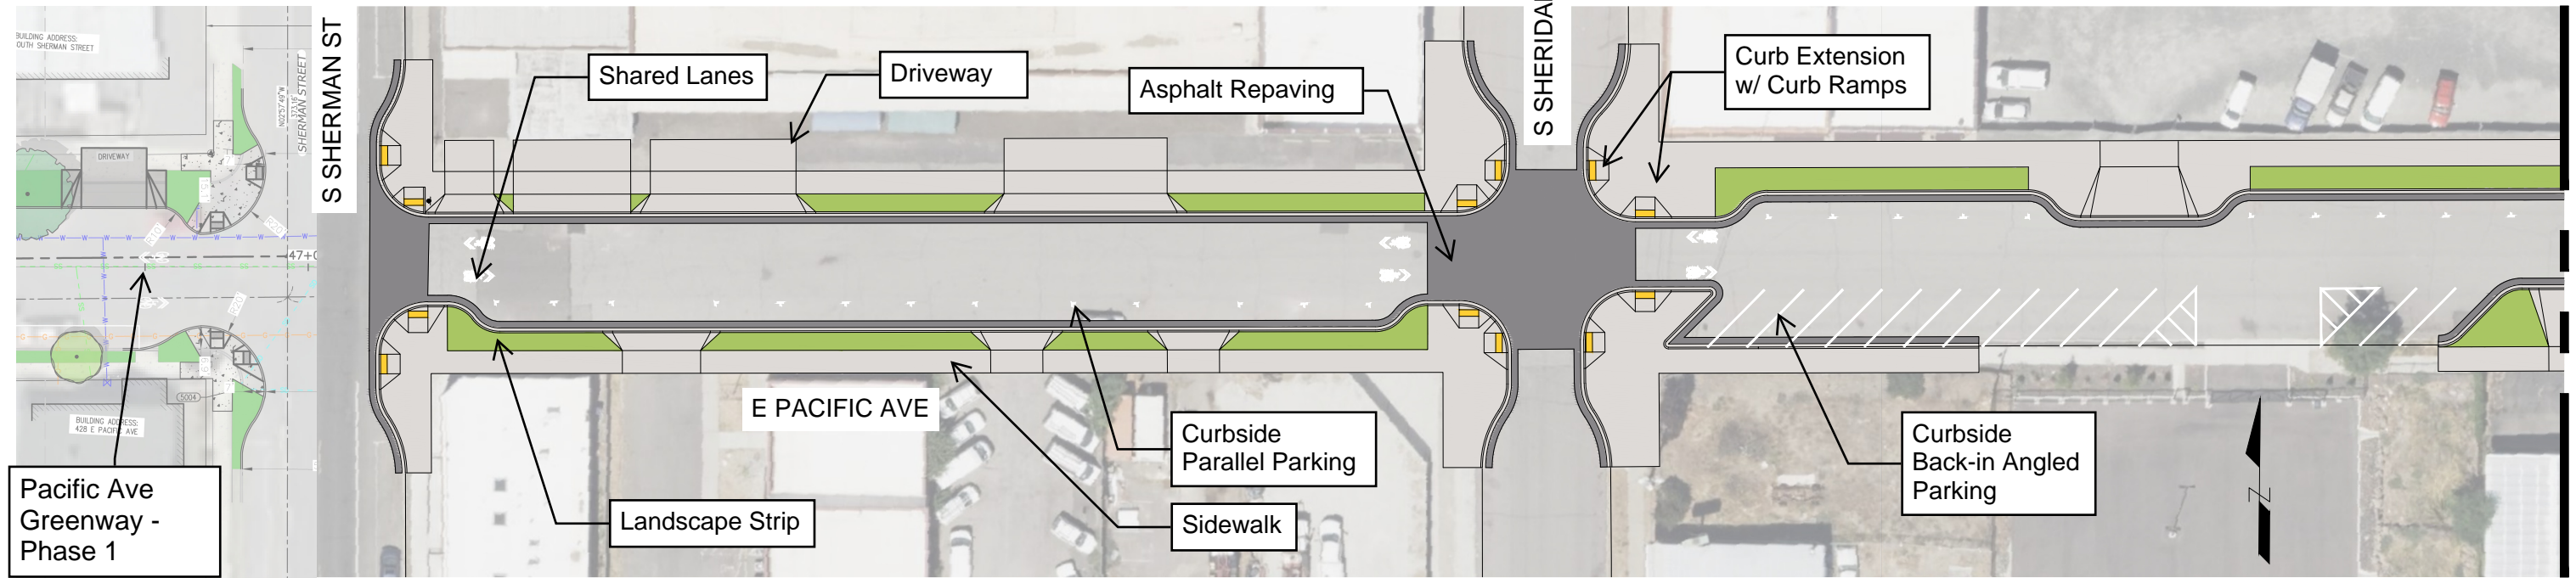


TOOLE
DESIGN

MAP #1
CONCEPT GRAPHICS
SPOKANE PACIFIC AVE GREENWAY
01/23/2025

PRELIMINARY CONCEPT - NOT FOR CONSTRUCTION

H:\70000\00SEA.00224.00_Pacific Ave Greenway\PRODUCTION\CADD\PLANS\00SEA.00224.00_Concept Plans_50 Scale.dwg
1/21/2025

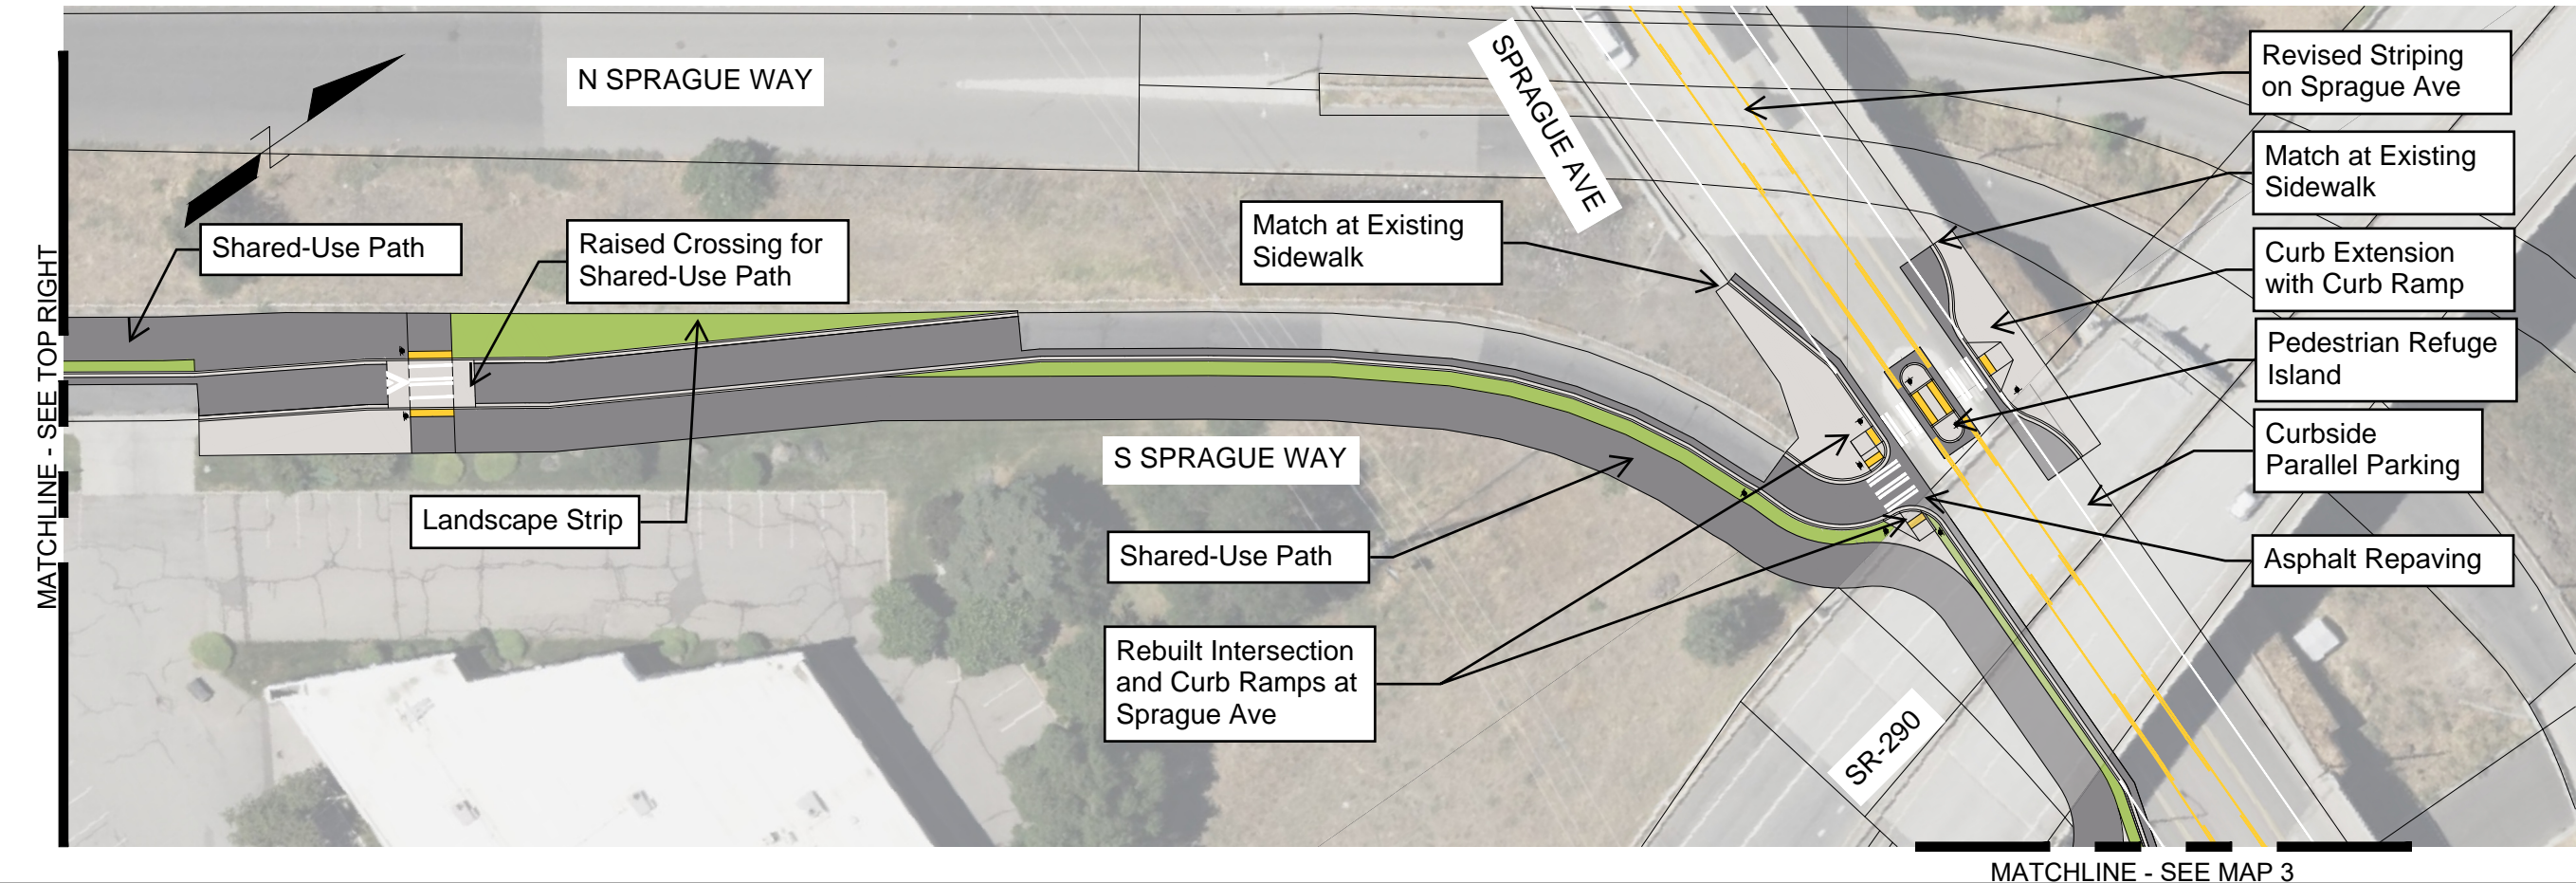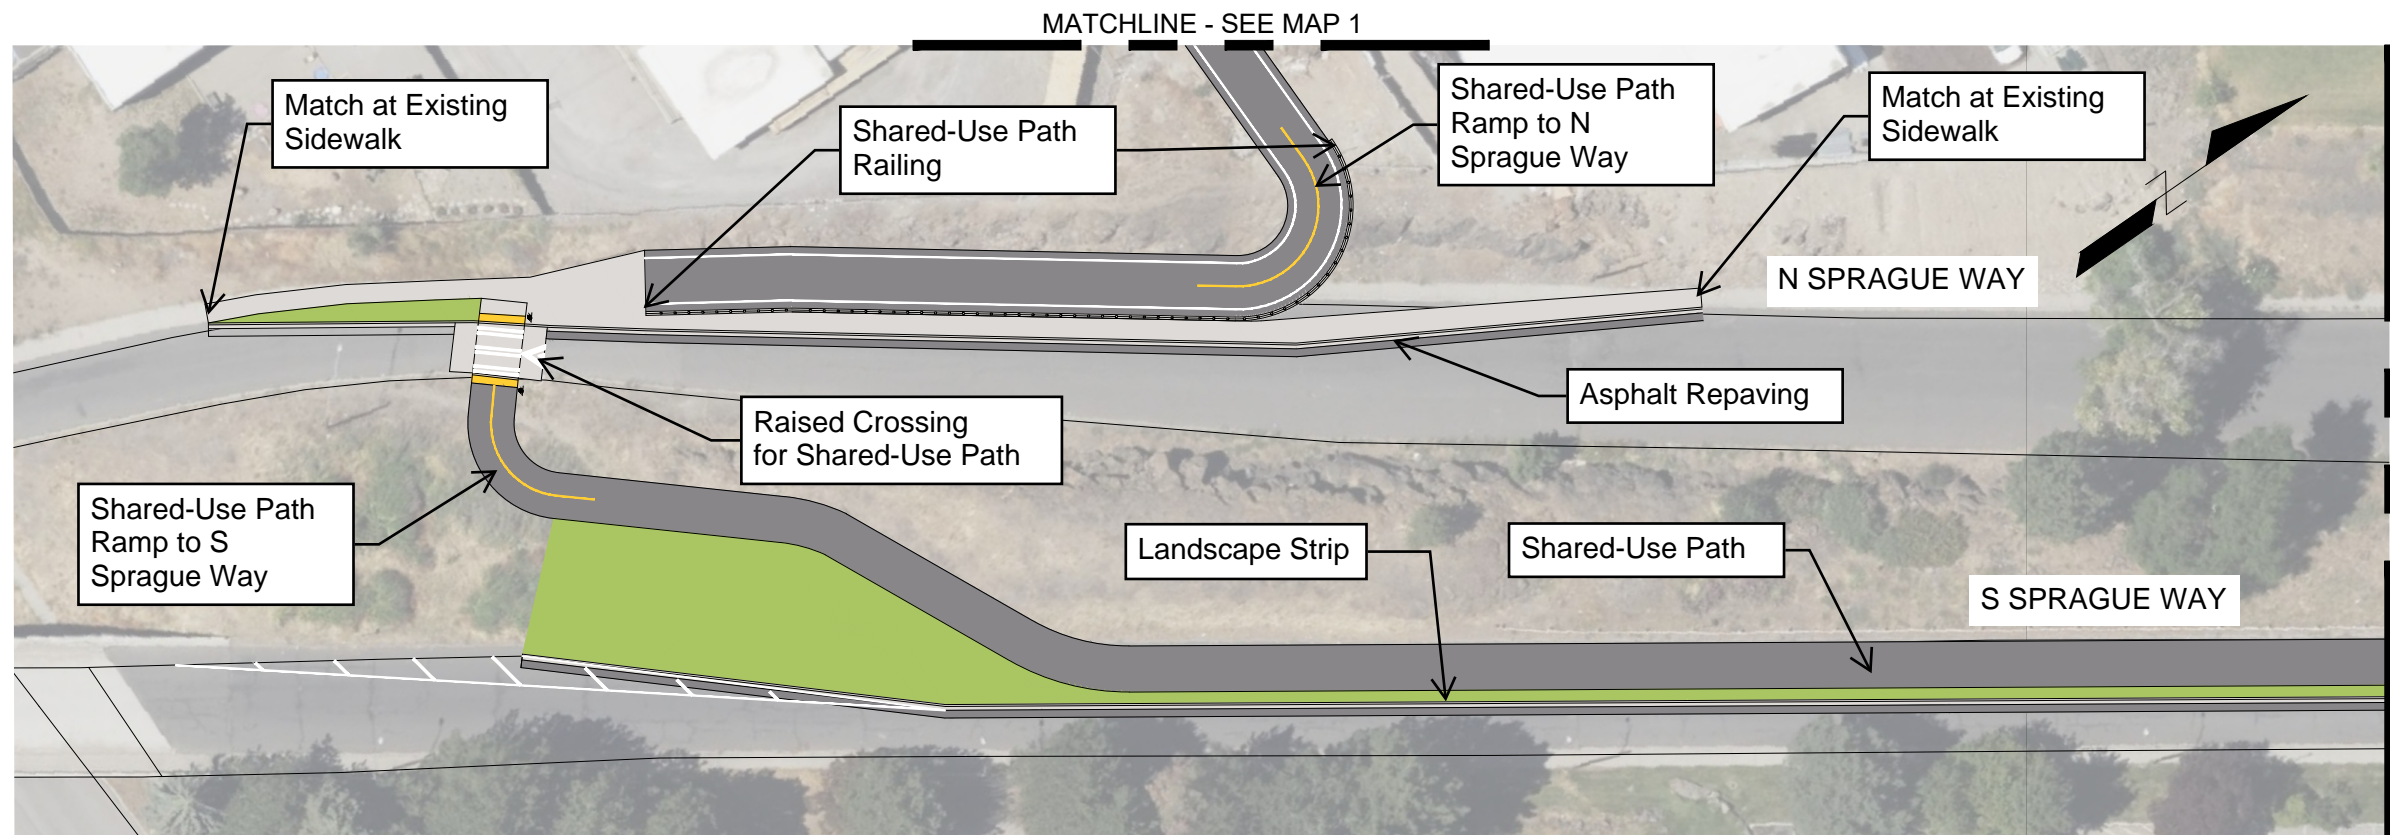


SCALE IN FEET

THIS IS A PRELIMINARY CONCEPT. FIELD VERIFICATION, SITE CONDITION ASSESSMENTS, ENGINEERING ANALYSIS AND DESIGN ARE NECESSARY PRIOR TO IMPLEMENTING ANY OF THE RECOMMENDATIONS CONTAINED HEREIN.

TOOLE
DESIGN
MAP #2
CONCEPT GRAPHICS
SPOKANE PACIFIC AVE GREENWAY
01/23/2025

PRELIMINARY CONCEPT - NOT FOR CONSTRUCTION

H:\70000\00SEA.00224.00_Pacific Ave Greenway\PRODUCTION\CADD\PLANS\00SEA.00224.00_Concept Plans_50 Scale.dwg
1/21/2025

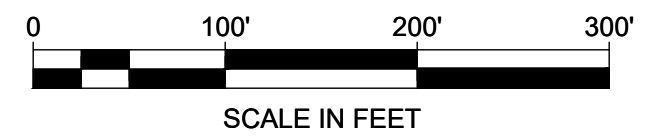

THIS IS A PRELIMINARY CONCEPT. FIELD VERIFICATION, SITE CONDITION ASSESSMENTS, ENGINEERING ANALYSIS AND DESIGN ARE NECESSARY PRIOR TO IMPLEMENTING ANY OF THE RECOMMENDATIONS CONTAINED HEREIN.

TOOLE
DESIGN
MAP #3
CONCEPT GRAPHICS
SPOKANE PACIFIC AVE GREENWAY
01/23/2025

PRELIMINARY CONCEPT - NOT FOR CONSTRUCTION