

GENERAL NOTES:


1. TOTAL PROPOSED LOW WATER LANDSCAPE AREA: 5,193 SF
2. TOTAL PROPOSED LAWN/TURF AREA: 2,660 SF
3. TOTAL PROPOSED SKATE LOOP AREA: 15,767 SF
4. TOTAL PROPOSED PAVING/CONCRETE: 9,467 SF

PROPOSED PLANT SCHEDULE

TREES
 SUB-ALPINE FIR
 RIVER BIRCH
 VANDERWOLF'S PYRAMID LIMBER PINE
 QUAKING ASPEN

SHRUBS
 BONANZA GOLD DWARF PYGMY
 PYGMY RUBY BARBERRY
 FOERSTER'S REED GRASS
 BOWLES GOLDEN SEDGE
 REDOSIER DOGWOOD
 KELSEY DOGWOOD
 CORAL BEAUTY COTTONEASTER
 ELIJAH BLUE FESCUE
 COMPACT INKBERRY
 HIDCOTE LAVENDER
 PURPLE FOUNTAIN GRASS
 SHERWOOD COMPACT MUGO PINE
 VERONICA SPEEDWELL

GROUND COVERS
 MASSACHUSETTS KINNICKINNIK
 WOOLLY THYME

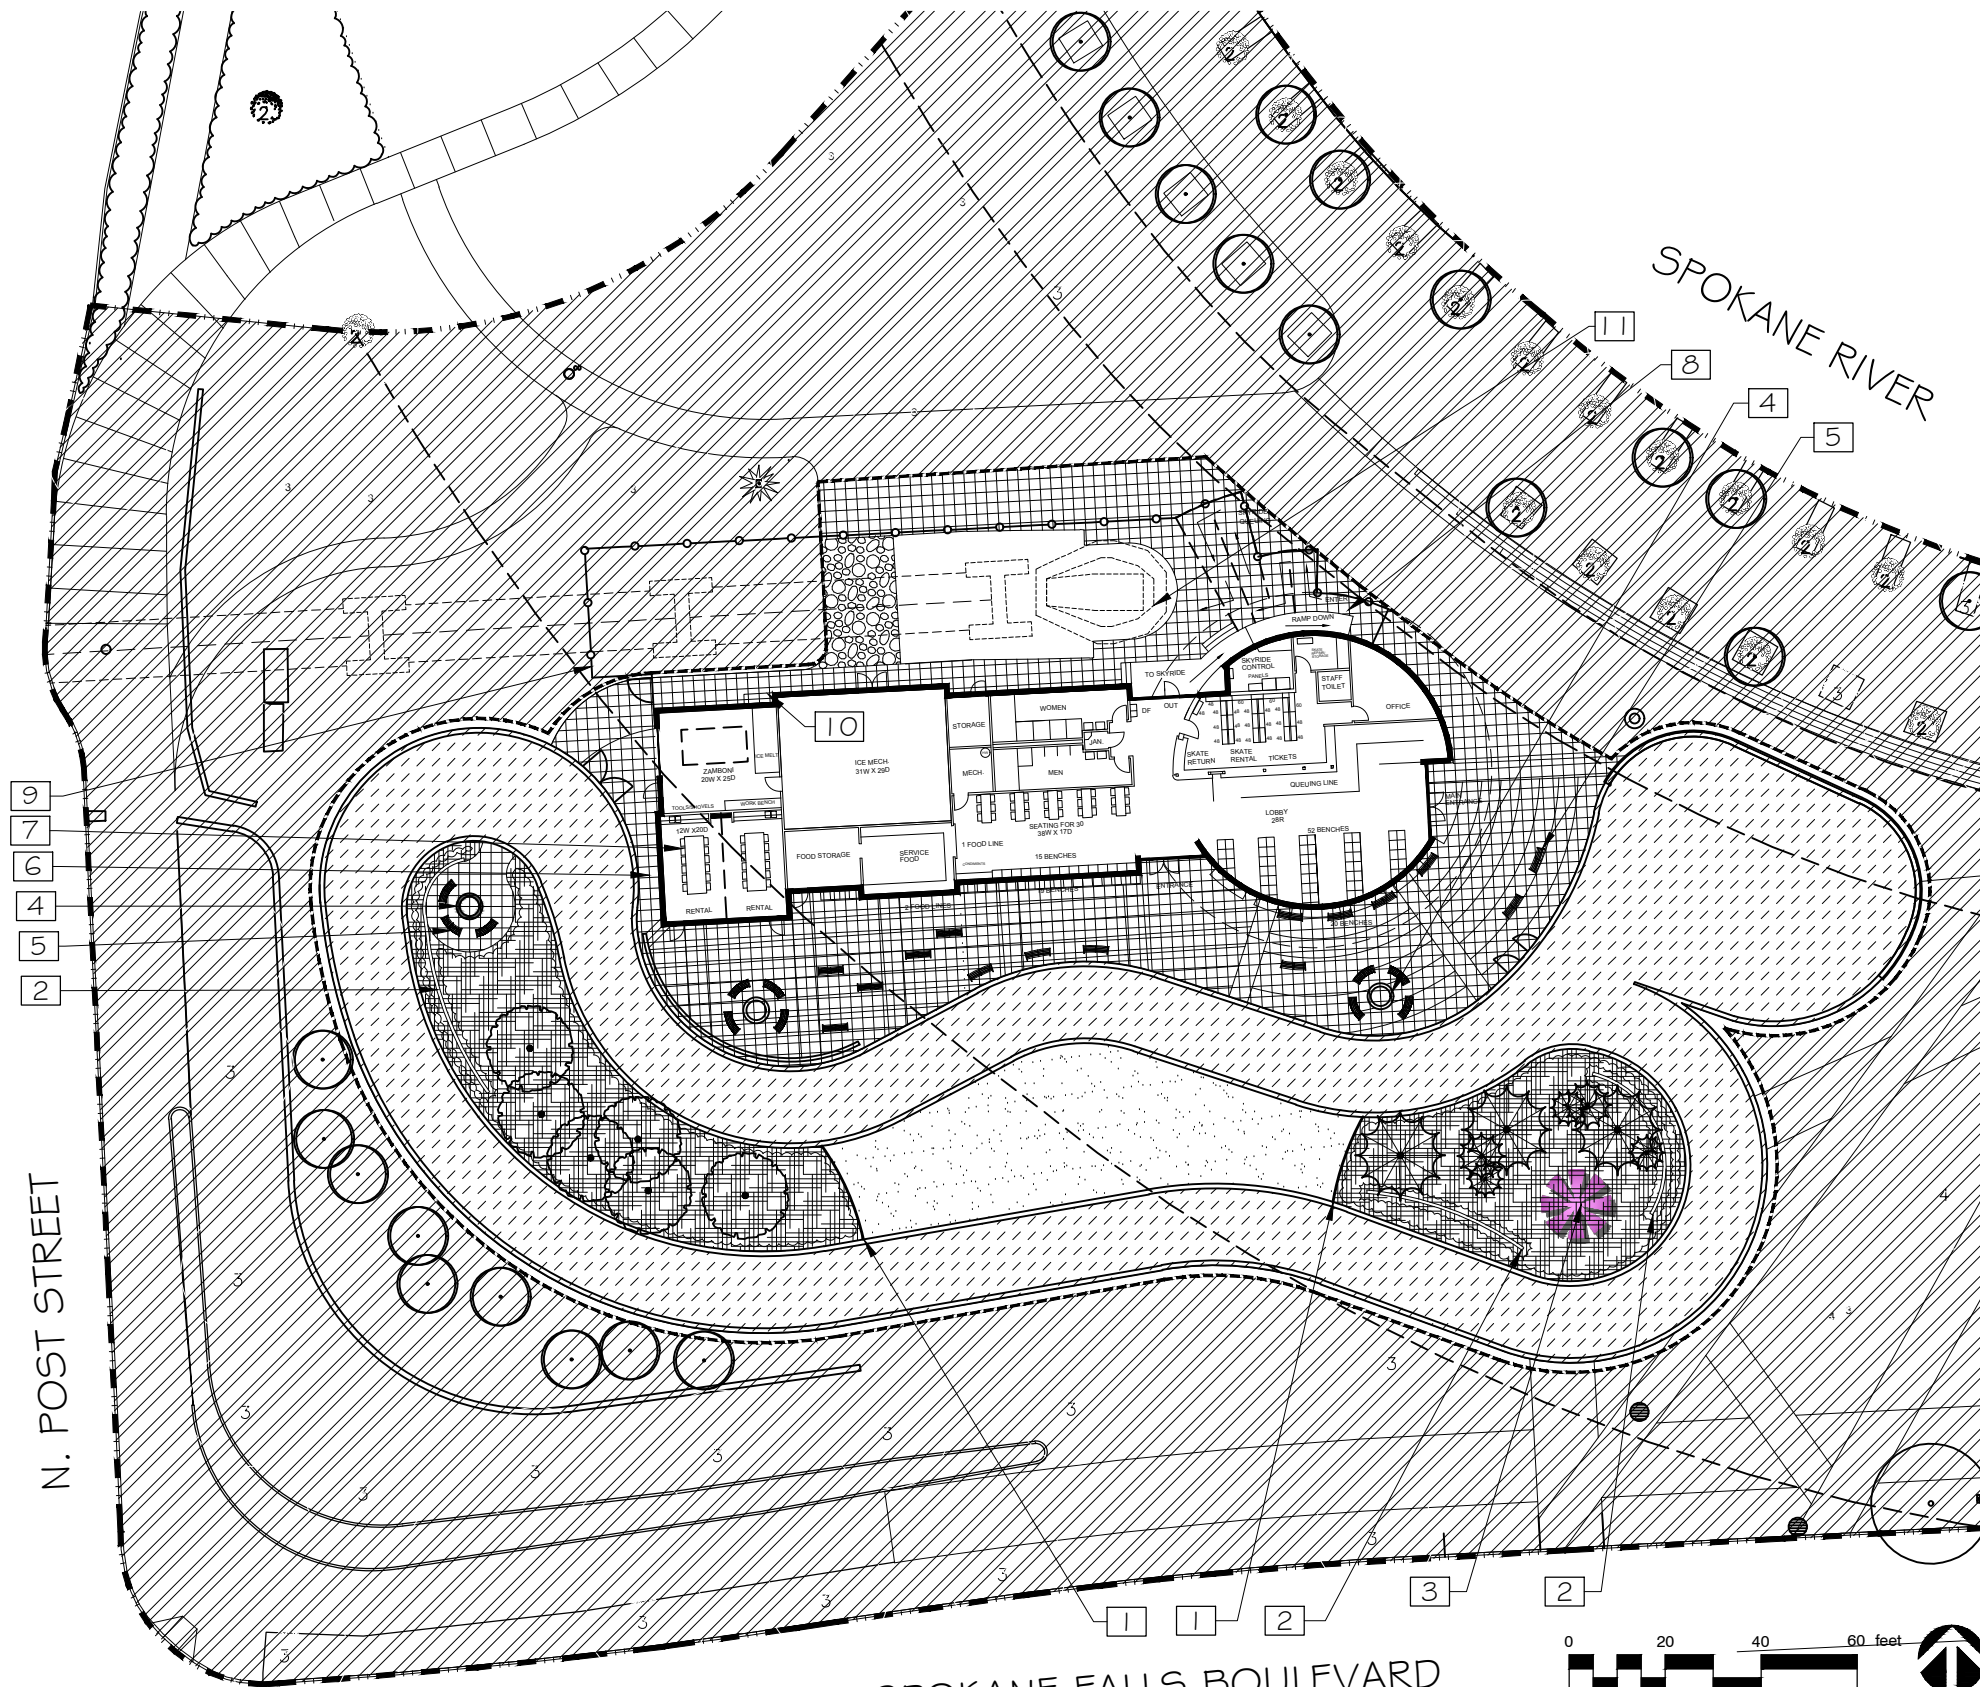

LEGEND

SYMBOL	DESCRIPTION
---	LIMIT OF WORK
- - - -	PROPERTY LINE (NOW SHOWN ON ADAMS & CLARK SURVEY)
- - - -	SHORELINE SETBACK
- - - -	AREA LIMIT
○	PROPOSED DECIDUOUS TREE
⊗	PROPOSED EVERGREEN TREE
▨	PROPOSED LOW WATER LANDSCAPE AREA
▩	PROPOSED LAWN/TURF
▧	SKATE LOOP
▦	PAVING/CONCRETE
▤	GRAVEL ACCESS DRIVE
▥	AREAS DEFINED BY OTHERS

EXISTING CONDITIONS KEYNOTES

SYMBOL	DESCRIPTION
□	SKYRIDE/GONDOLA STRUCTURE TO REMAIN

KEYNOTES

SYMBOL	DESCRIPTION
1	PROPOSED EDGING
2	PROPOSED SITE WALL
3	PROPOSED SCULPTURAL ELEMENT
4	PROPOSED FIRE PIT
5	PROPOSED BENCH
6	PROPOSED STAIRS
7	PROPOSED BUILDING
8	SKYRIDE/GONDOLA QUEUING AREA
9	FENCE
10	FUEL STORAGE



STATE OF WASHINGTON
 REGISTERED
 LANDSCAPE ARCHITECT
 LAURA L. THOMPSON
 CERTIFICATE NO. 1388

DIGITALLY SIGNED:

TYPE OF IMPROVEMENT:	PARK
CITY PURCHASING NUMBER	DRAWING NUMBER
	D.1
PR. OF	REVISION NO.

BY	REVISIONS	DATE



LOCATION	BRASS CAP #CP9 N50002.85 E20081.44 (WGS 84) NOTE: FOR CONVERSION TO HISTORICAL CITY DATUM ADD 13.13'
ELEVATION	1734.54 @ CAP #CP9
CRIM NO.	43N, 44W NAVD 88
CITY DATUM	SCALE
HORIZONTAL	VERTICAL
BAR IS ONE INCH ON ORIGINAL DRAWING. IF NOT ONE INCH ON THIS SHEET, ADJUST SCALES ACCORDINGLY	

CURRENT DESIGN STANDARDS	CCS - ADOPTED 2/95
DRAWN	
DESIGNED	
CHECKED	
APPROVED	



CITY OF SPOKANE, WASHINGTON
 DEPARTMENT OF PARKS AND RECREATION
 808 WEST SPOKANE FALLS BLVD.
 SPOKANE, WASHINGTON 99201-3343
 (509) 625-8200

PROJECT TITLE:	RIVERFRONT PARK SOUTH BANK WEST RECREATIONAL RINK & SKYRIDE
SHEET TITLE:	CUP SUBMITTAL LANDSCAPE PLAN

DATE:	Mar 01, 2016 - 4:54pm
BY:	spvv04

FILE NAME:	
------------	--