




EYE LEVEL PERSPECTIVE



AERIAL PERSPECTIVE

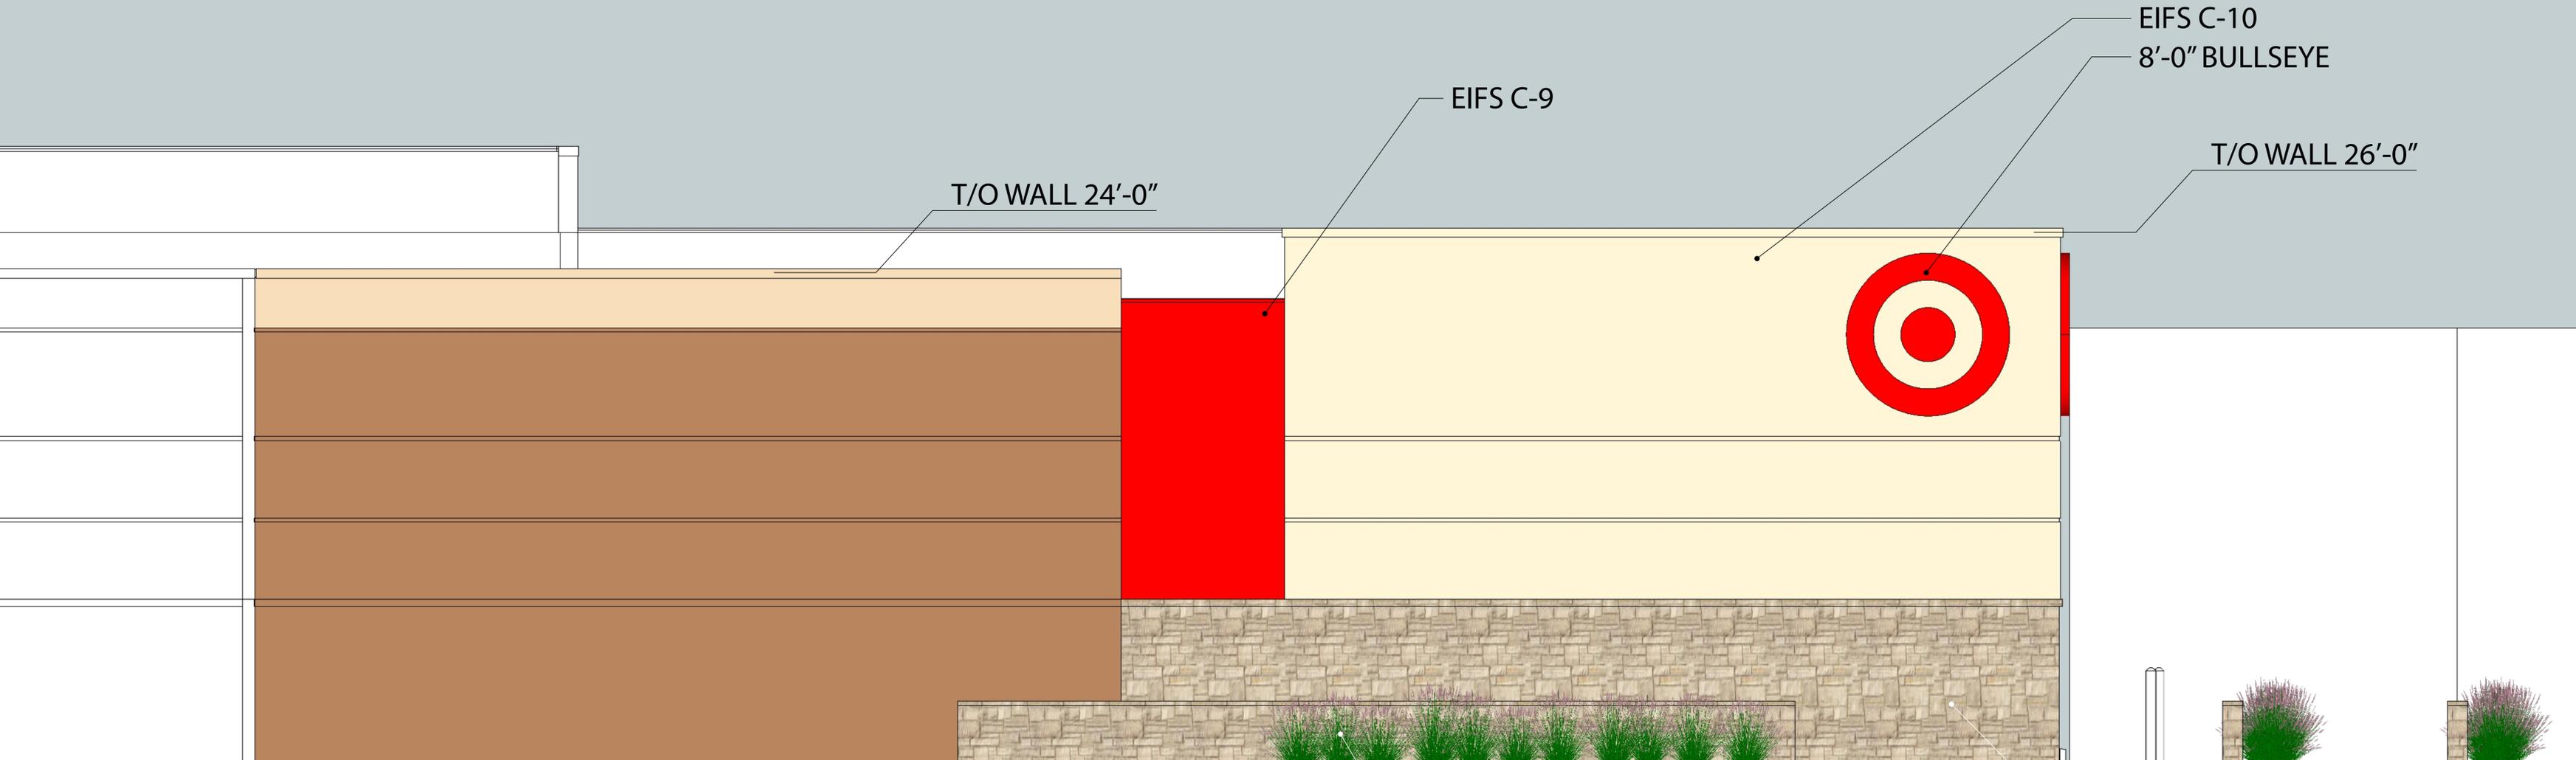

T/O WALL 24'-0"

EIFS C-9

EIFS C-10


8'-0" BULLSEYE

T/O WALL 26'-0"

LANDSCAPE WALL W/  
ASHLAR CMU VENEER

ASHLAR CMU VENEER

EAST ELEVATION

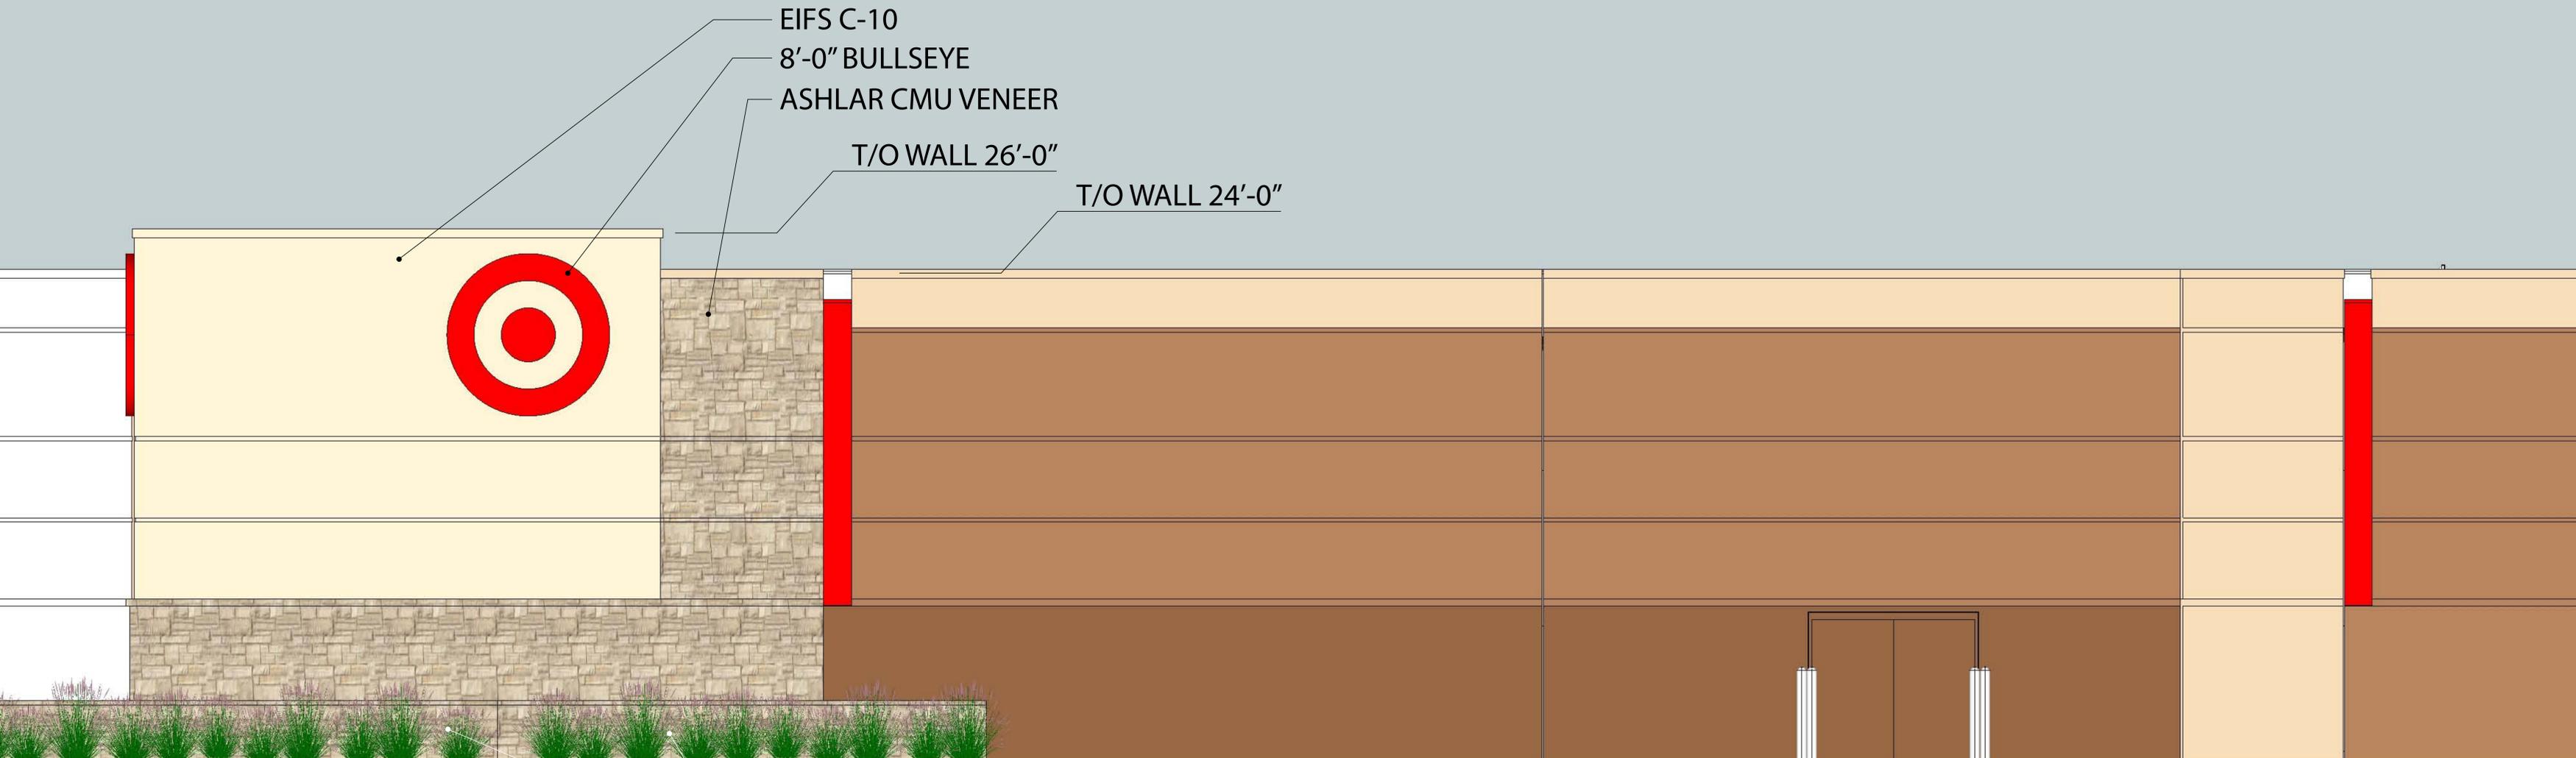

EIFS C-10

8'-0" BULLSEYE


ASHLAR CMU VENEER

T/O WALL 26'-0"

T/O WALL 24'-0"

LANDSCAPE WALLS W/  
ASHLAR CMU VENEER

NORTH ELEVATION

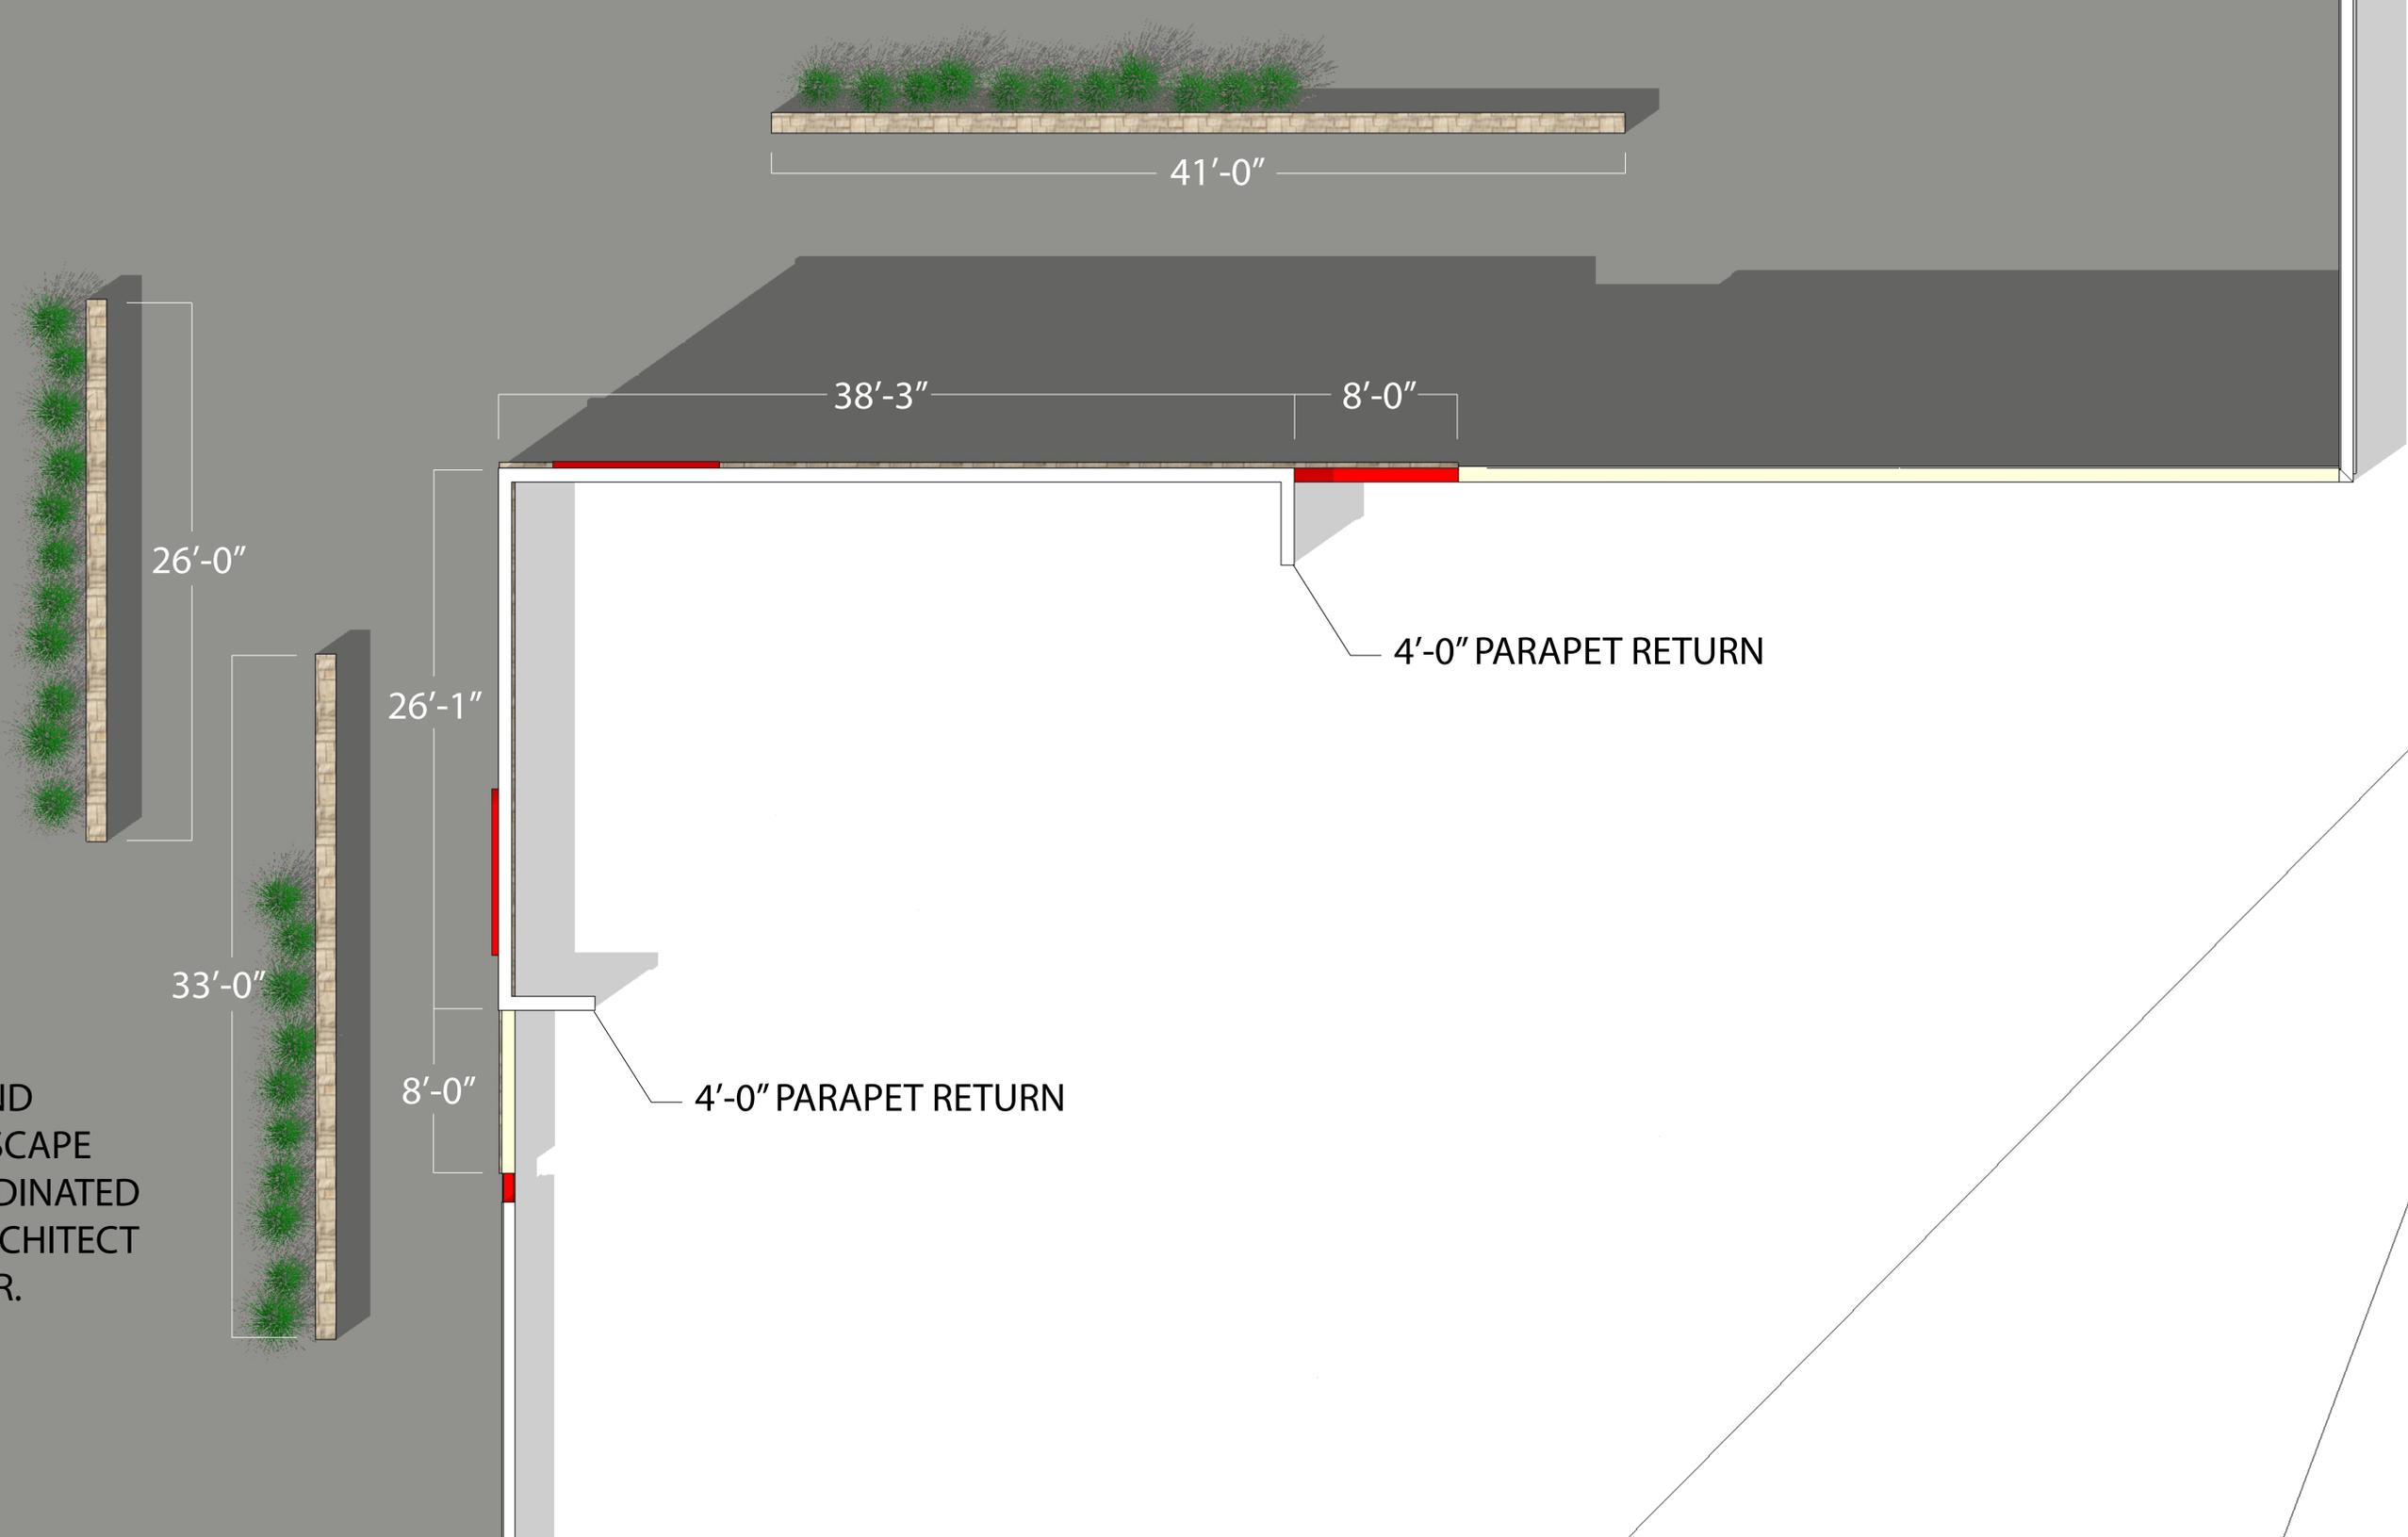

41'-0"

38'-3"

8'-0"

4'-0" PARAPET RETURN

4'-0" PARAPET RETURN

26'-0"

26'-1"

8'-0"

33'-0"

FINAL LOCATION AND LENGTHS OF LANDSCAPE WALLS TO BE COORDINATED WITH LANSCAPE ARCHITECT AND CIVIL ENGINEER.