




City of Spokane

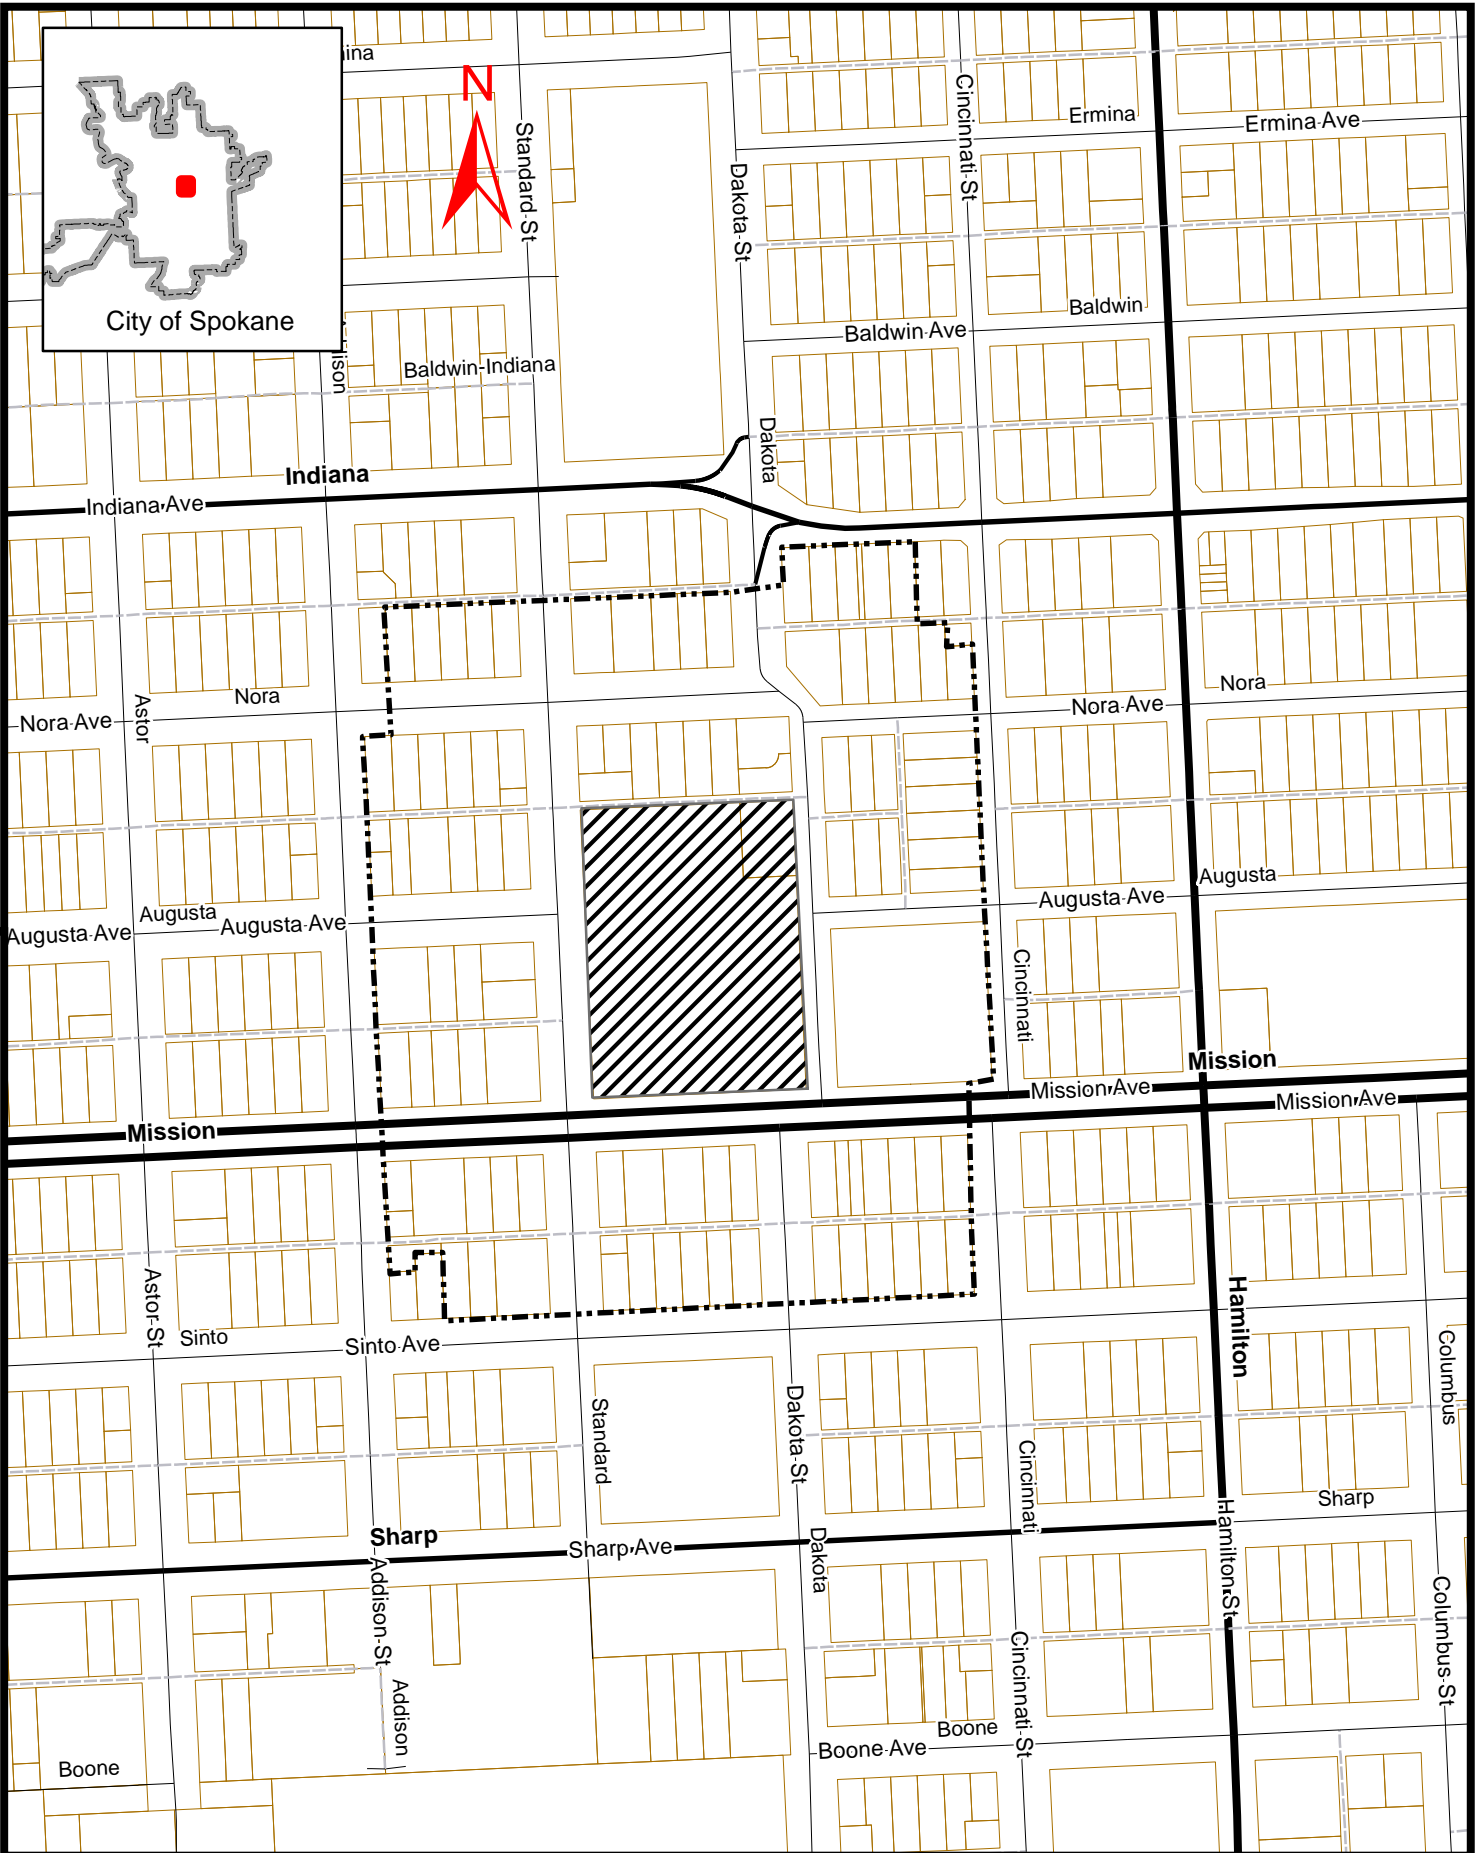

Legend

-  Parcels
-  Notification district
-  Project Site

APPLICANT: Garco Construction for St. Aloysius School

PROPOSAL: Type II Conditional Use Permit for new gymnasium

Prepared by: WTC
 Date prepared: 09/02/16
 QC'd by:
 Date QC'd:

S 1/2 08-25-43; N 1/2 17-25-43