



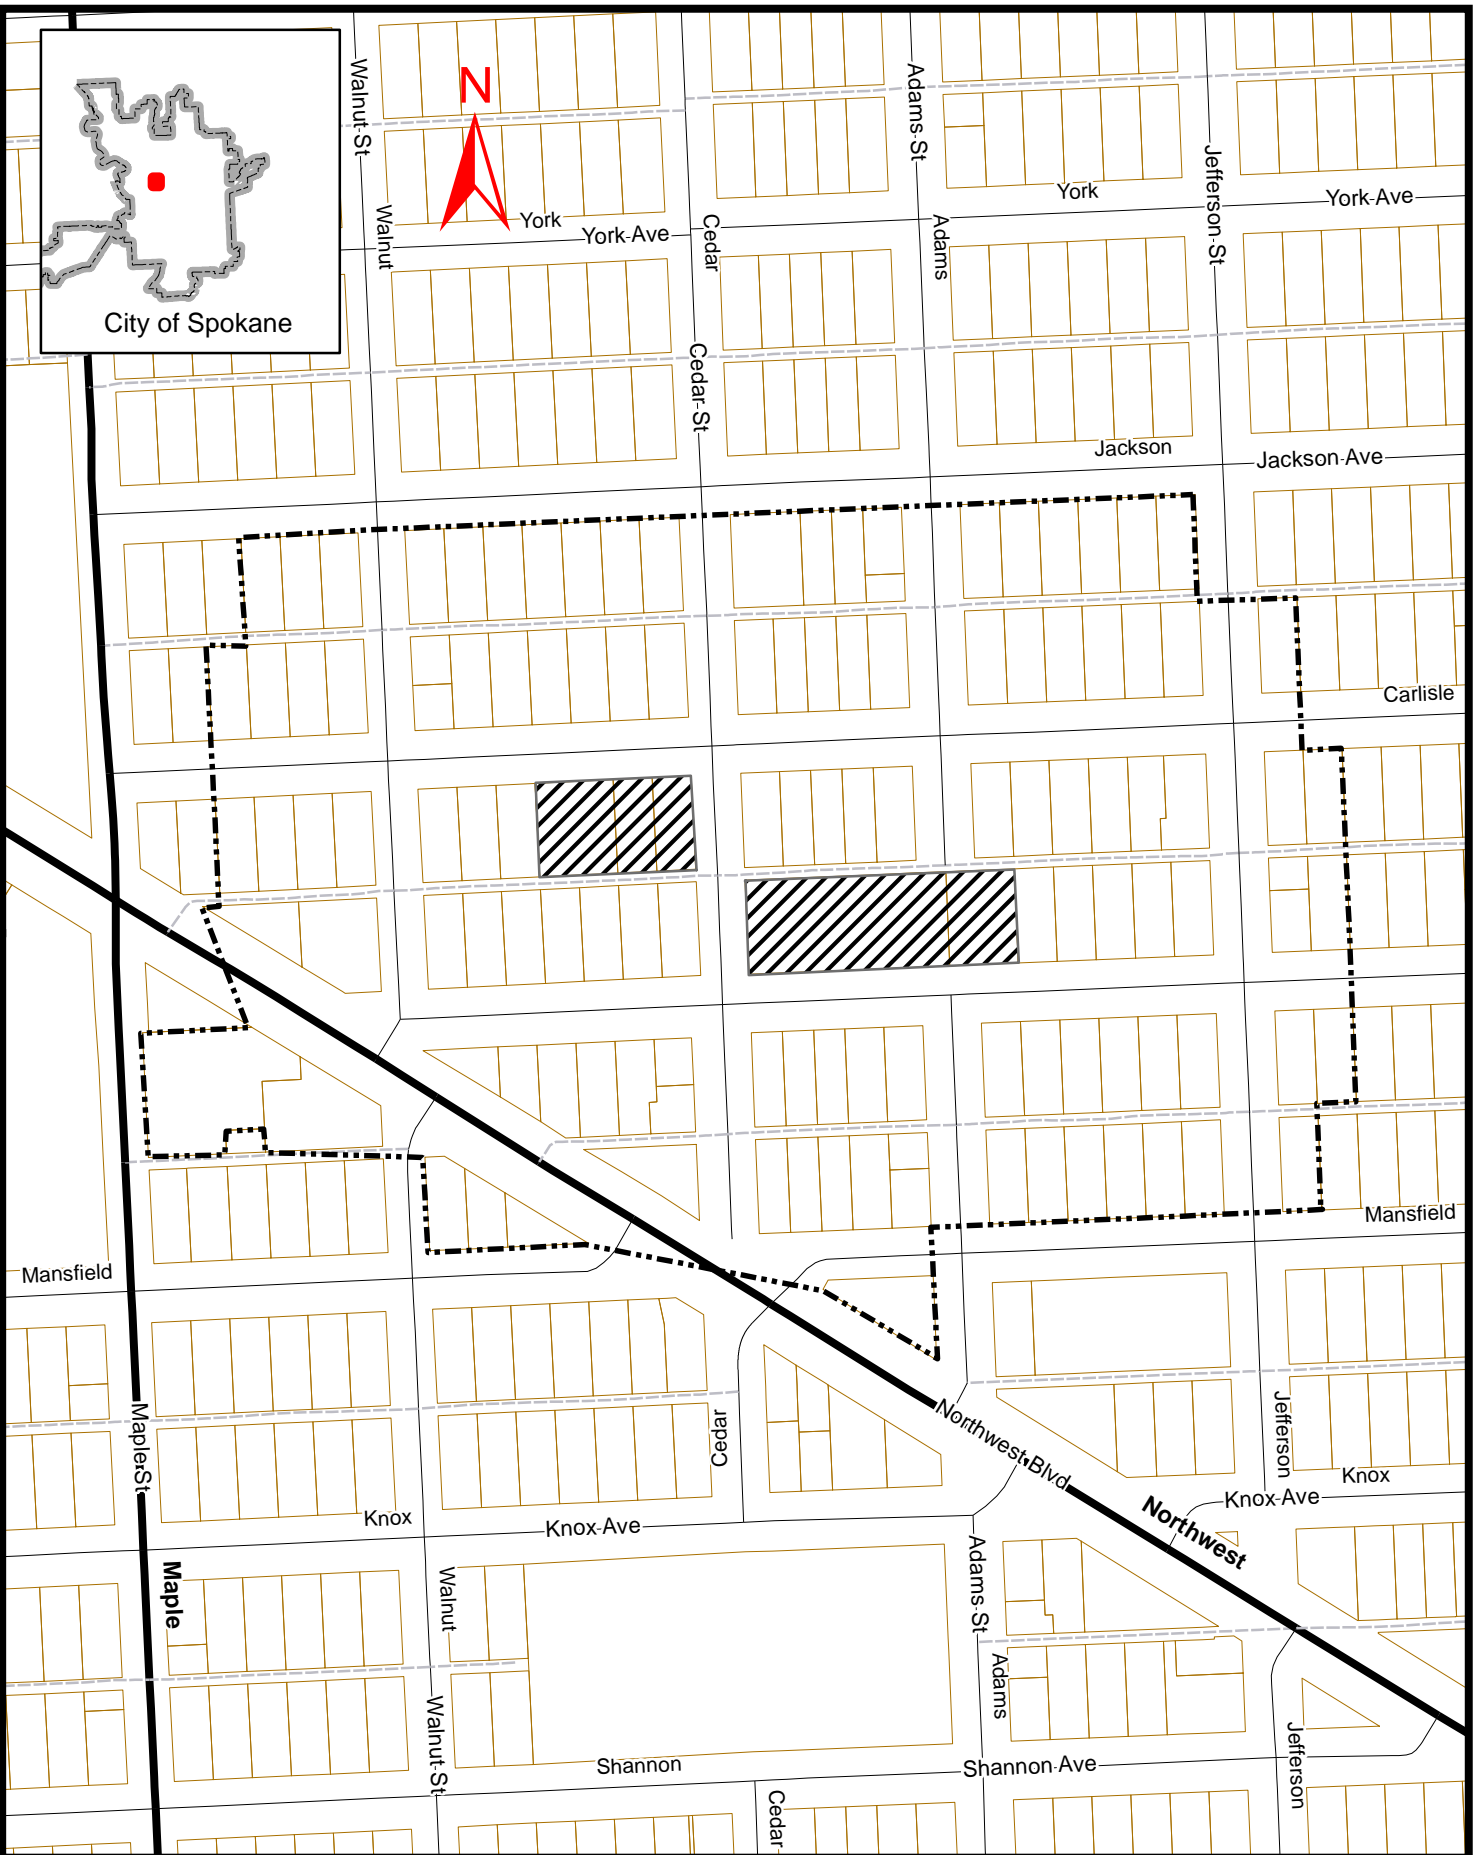

City of Spokane

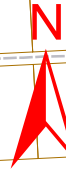

**Legend**

-  Parcels
-  Notification district
-  Project Site

**APPLICANT:** Garco Construction  
**PROPOSAL:** New Trinity School Master Campus  
 Plan Conditional Use Permit

Prepared by: WTC  
 Date prepared: 06/21/16  
 QC'd by:  
 Date QC'd:

E1/2 12-25-42; W1/2 7-25-43