


CSO 34 / IO 7 Lot Development




IO 7 Tank Cross Section

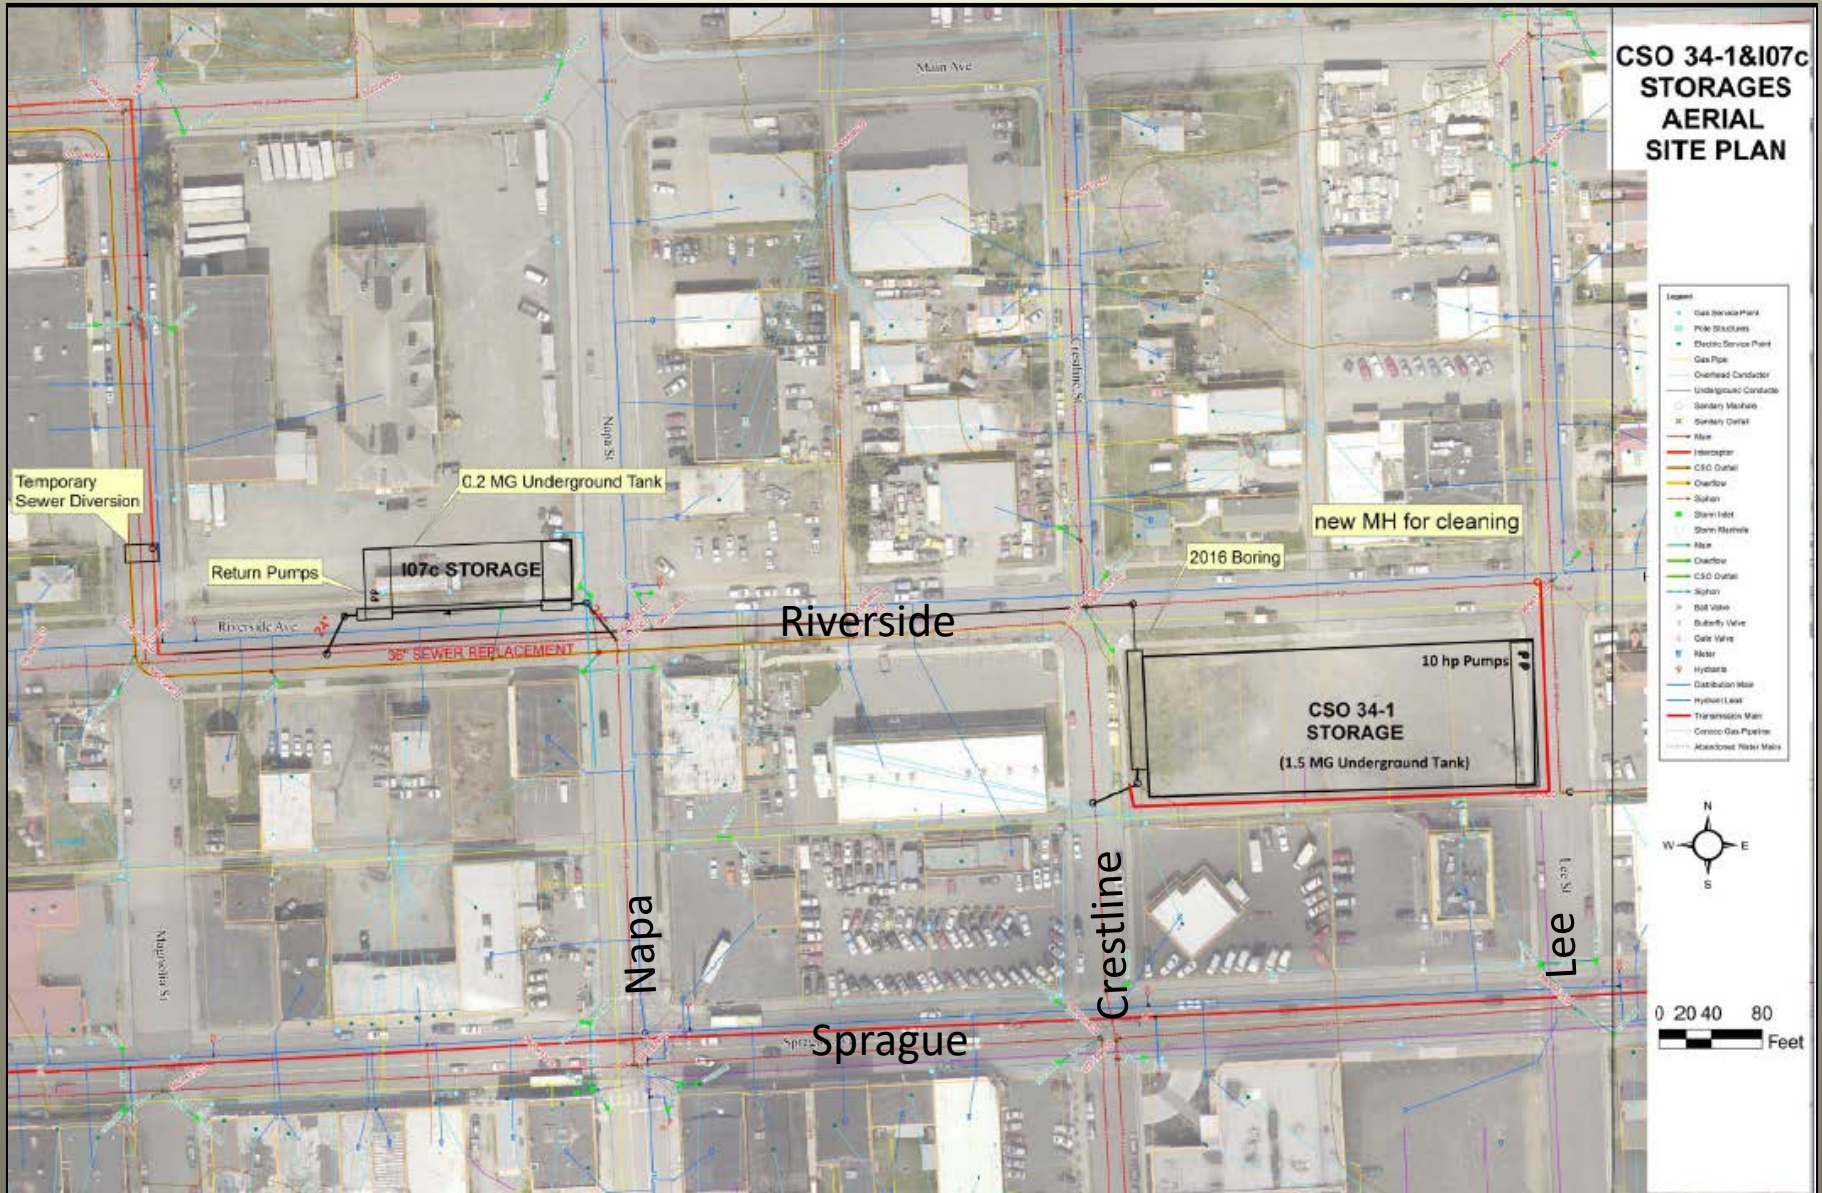

IO 7 Construction



Rob Brewster Development

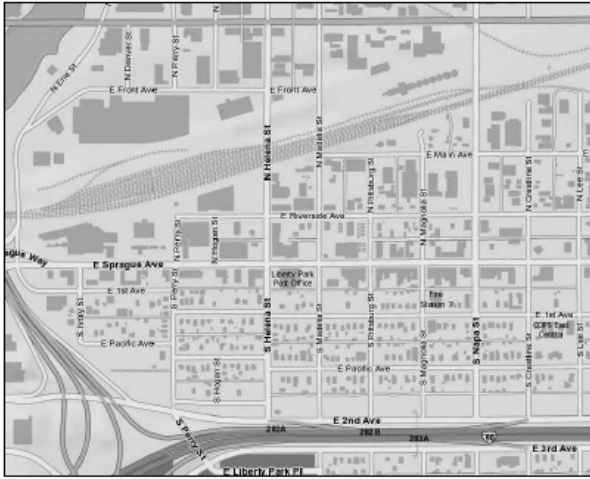

VICINITY MAP

PROJECT TEAM

ARCHITECT




STUDIO TRISKELE
8333 NORTH ATWOOD DRIVE
HAYDEN, IDAHO 83835
CONTACT: SCOTT BALLARD, AIA
208.640.4292

BUILDING OWNER

INTERURBAN DEVELOPMENT
1157 FEDERAL AVENUE EAST
SEATTLE, WASHINGTON 98102
CONTACT: ROB BREWSTER
ROB@INTERURBANDEVELOPMENT.COM

CONTRACTOR

WALKER CONSTRUCTION
1800 EAST TRENT AVENUE
SPOKANE, WASHINGTON 99202
CONTACT: ED WALKER
509.535.5354

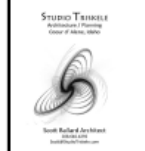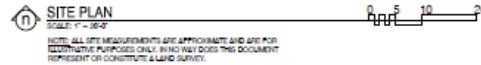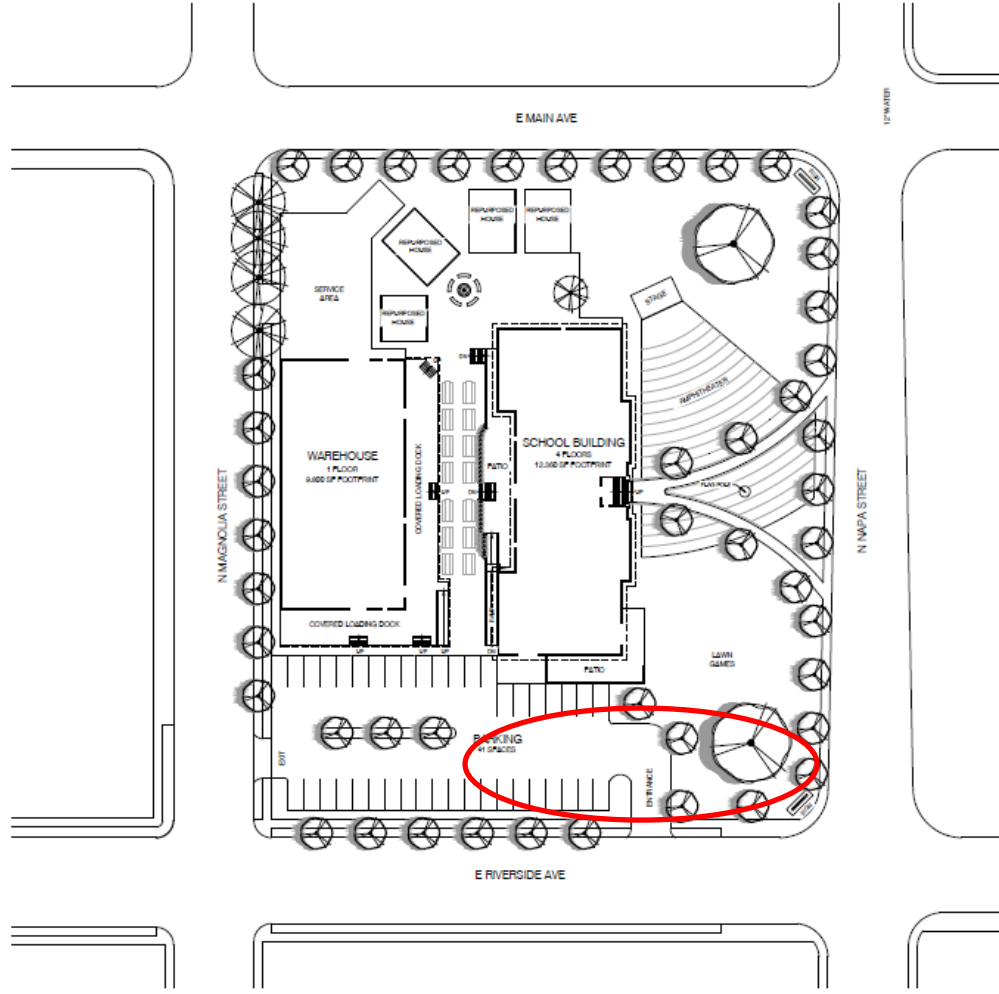


DRAWING SHEET	
NO.	DATE

McKinley School
117 NORTH NAPA STREET
SPOKANE, WA 99202
PARCEL # 35163.3001

SCALE: 1" = 30'-0"

A1.0
EXISTING SITE PLAN

CSO 34 Cross Section

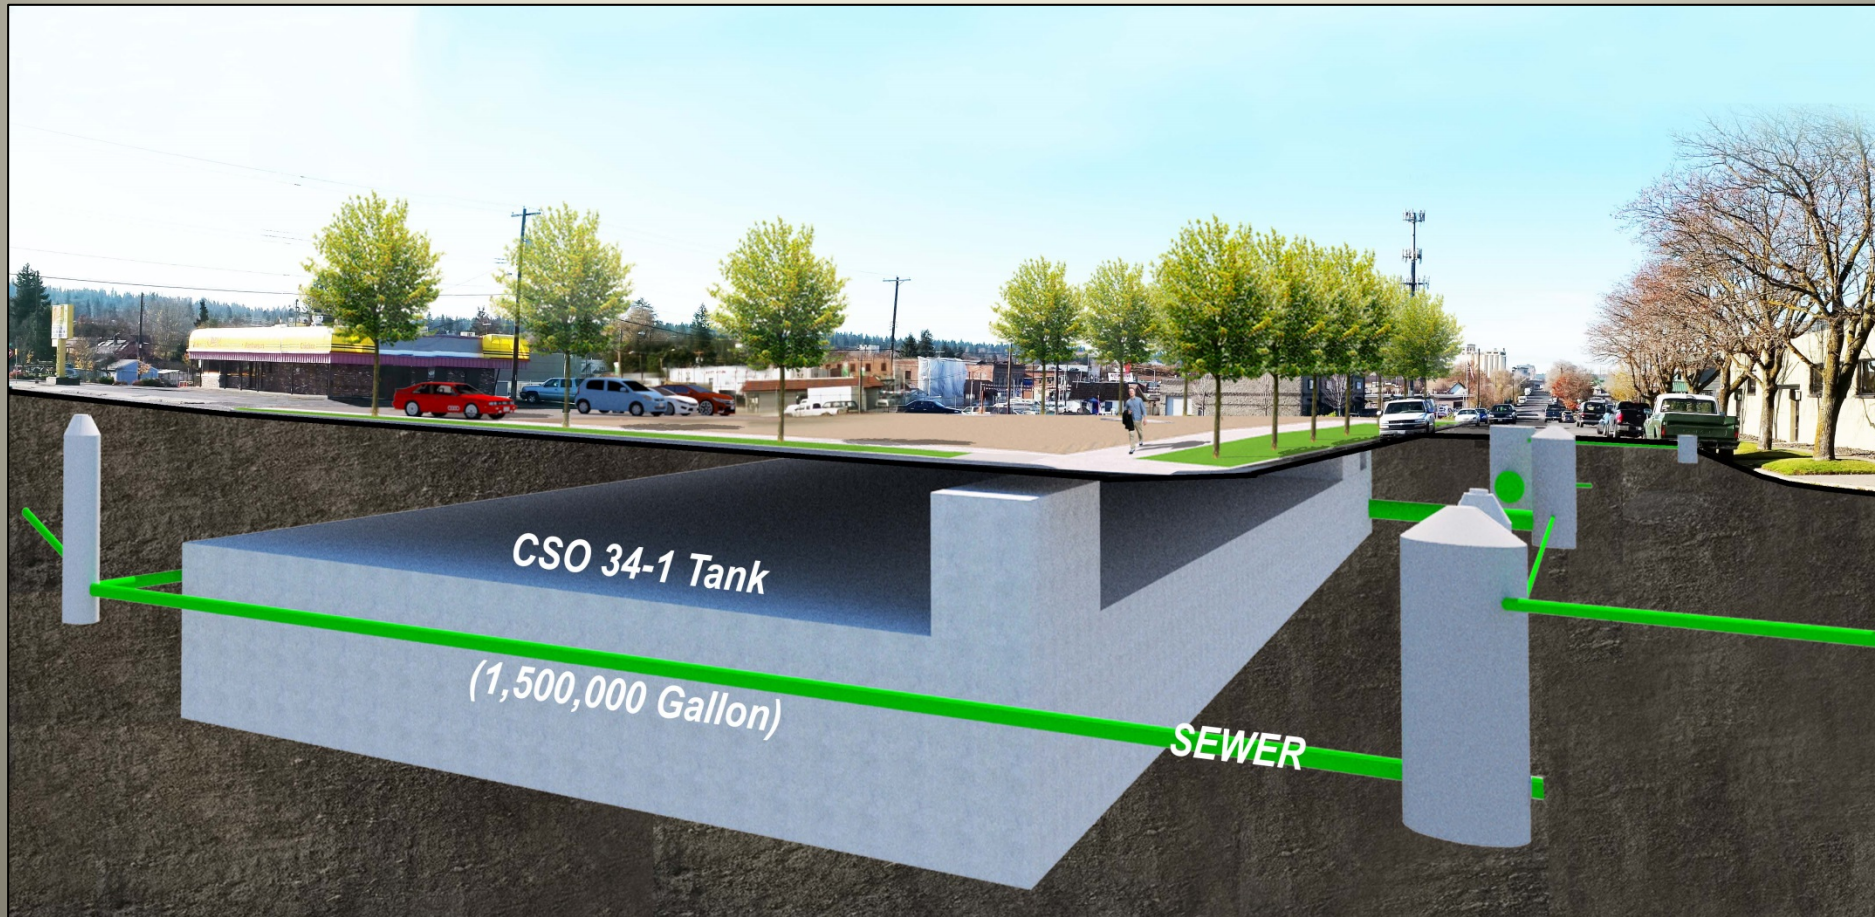

CSO 34 Construction



CSO 34 Completed Work



CSO 34 Construction Schedule

- Concrete pour and test tank early Oct 2018
- Project close out by late Oct 2018
- Change Order for lot improvement August 2018

CSO 34 Planning Schedule

- COS Planning Department secure plan funding
- Planning consultant under contract
- Schedule public open-house forums early 2018
- Complete lot improve design mid summer 2018
- Continue private developer interest

CSO 34 Lot Development

Questions