


# Existing Lighting

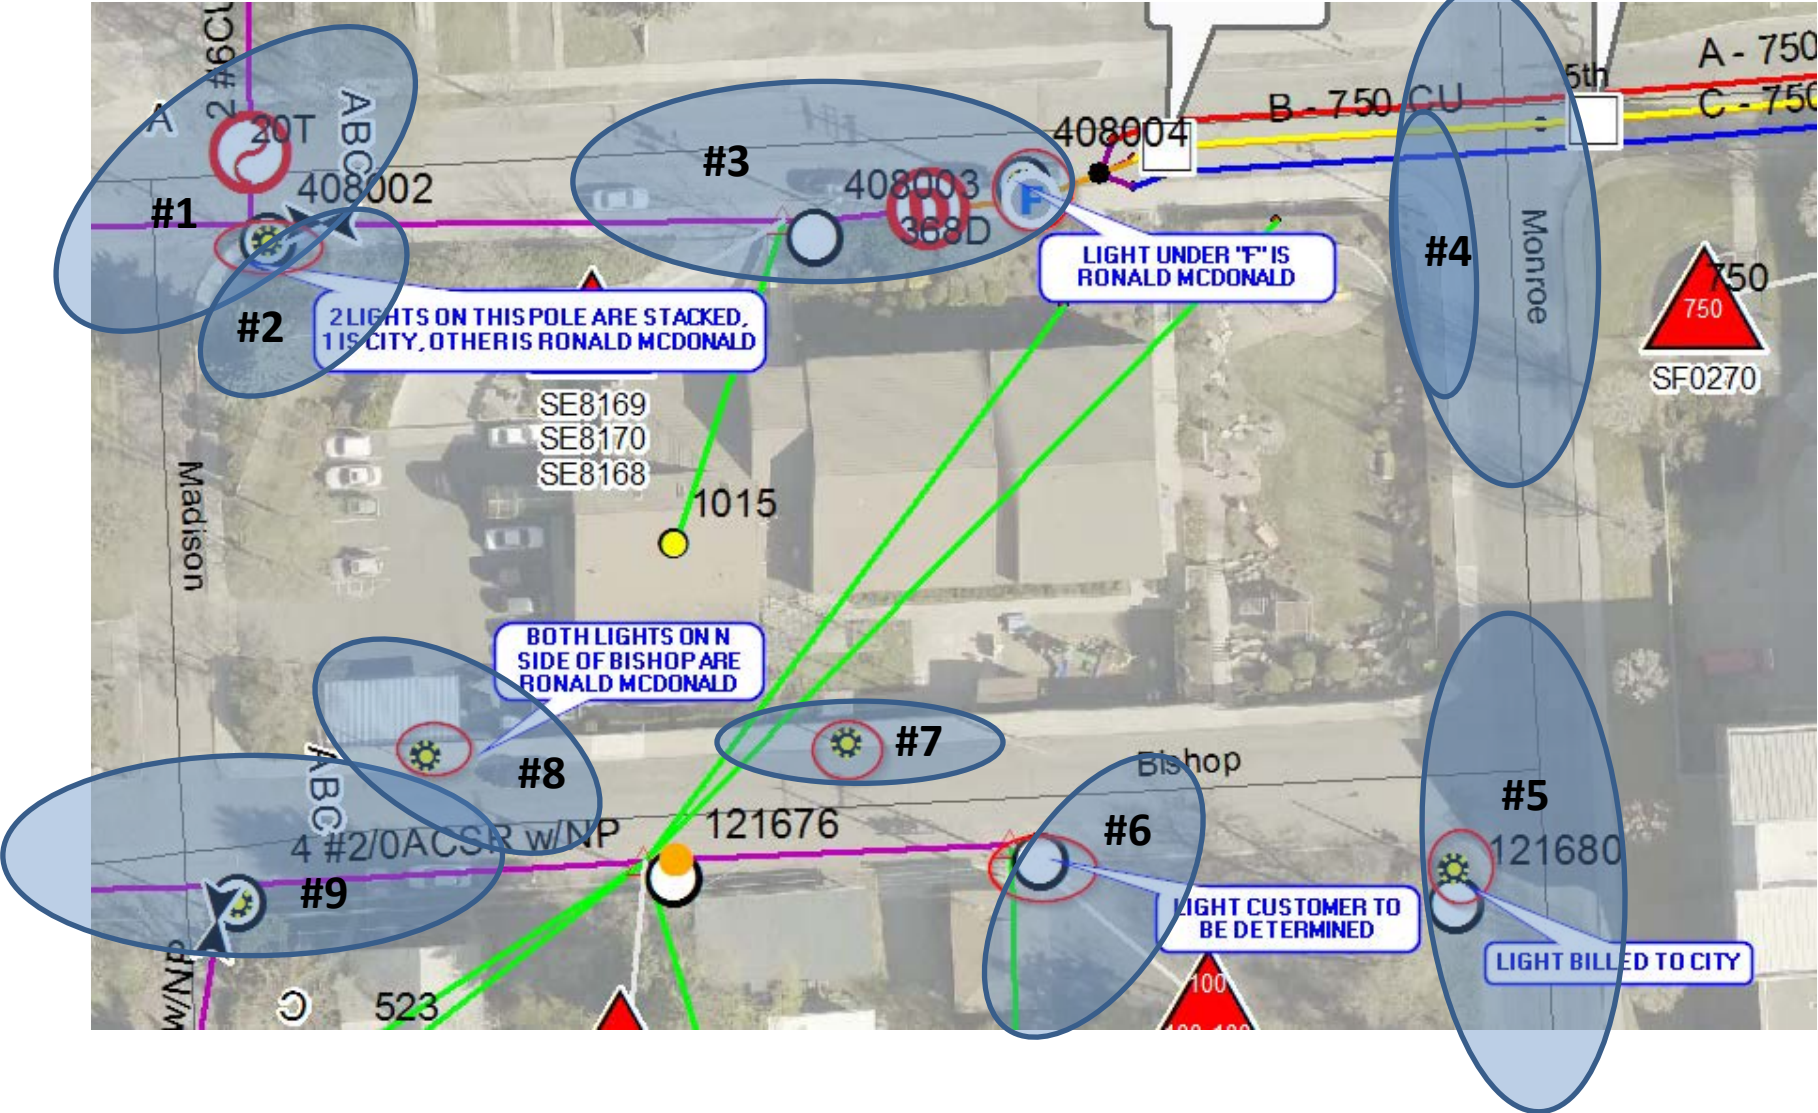

# Proposed Lighting

