




P:\Team2\PROJECTS\Team 20221-070 - Driscoll-Alberta-Cochran Sidewalk\03_CAD_WORLD\05_PRODUCTION DRAWINGS - DESIGN\Cochran-Driscoll ex.dwg PLOT DATE: Oct 18, 2022 - 7:34AM

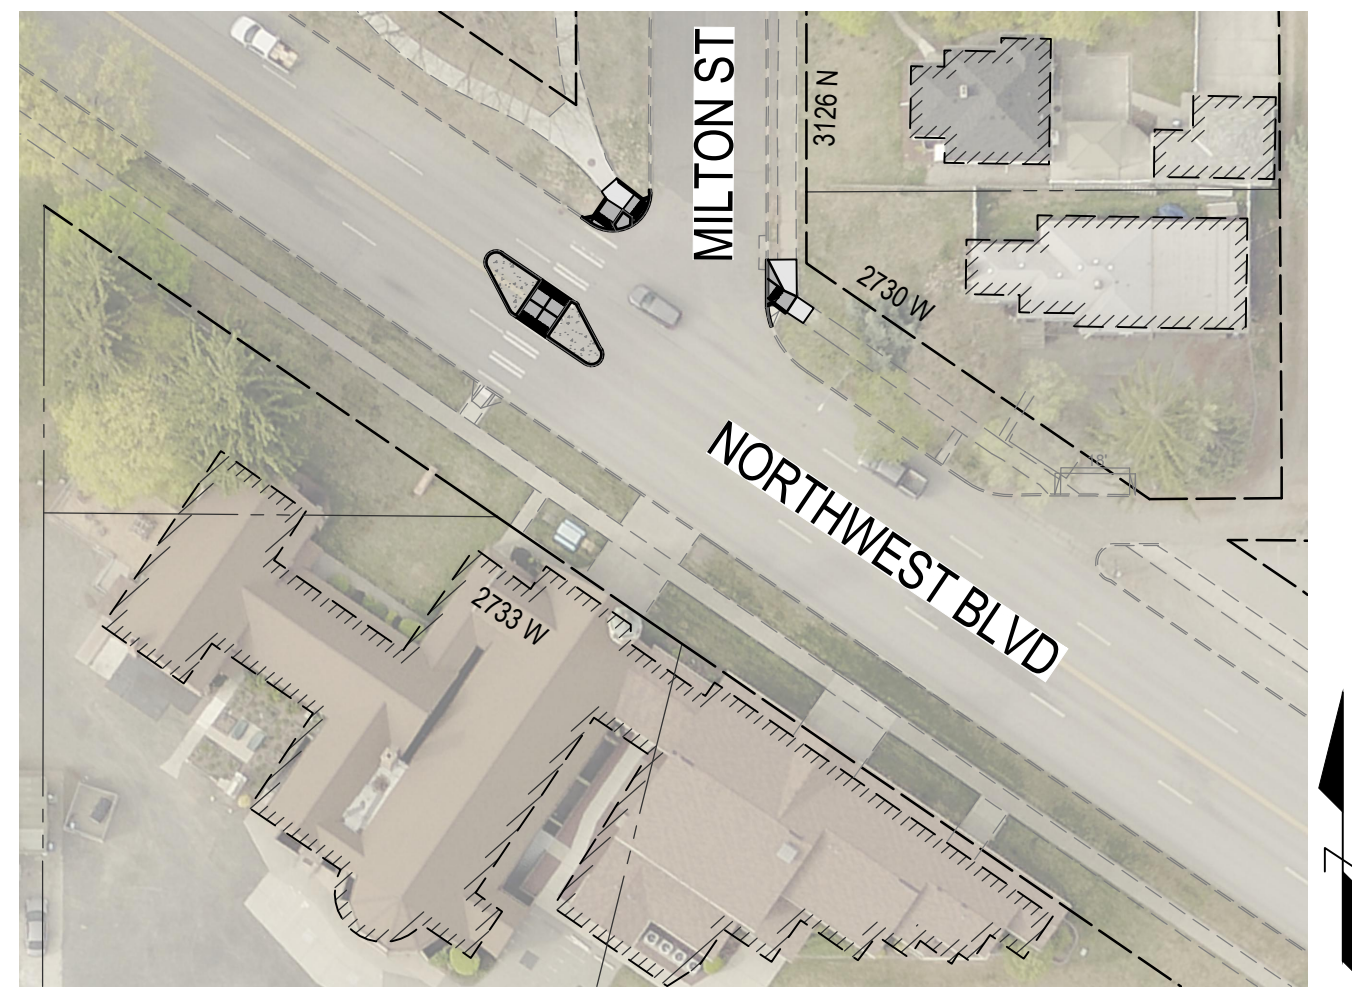

NORTHWEST BOULEVARD AND MILTON STREET

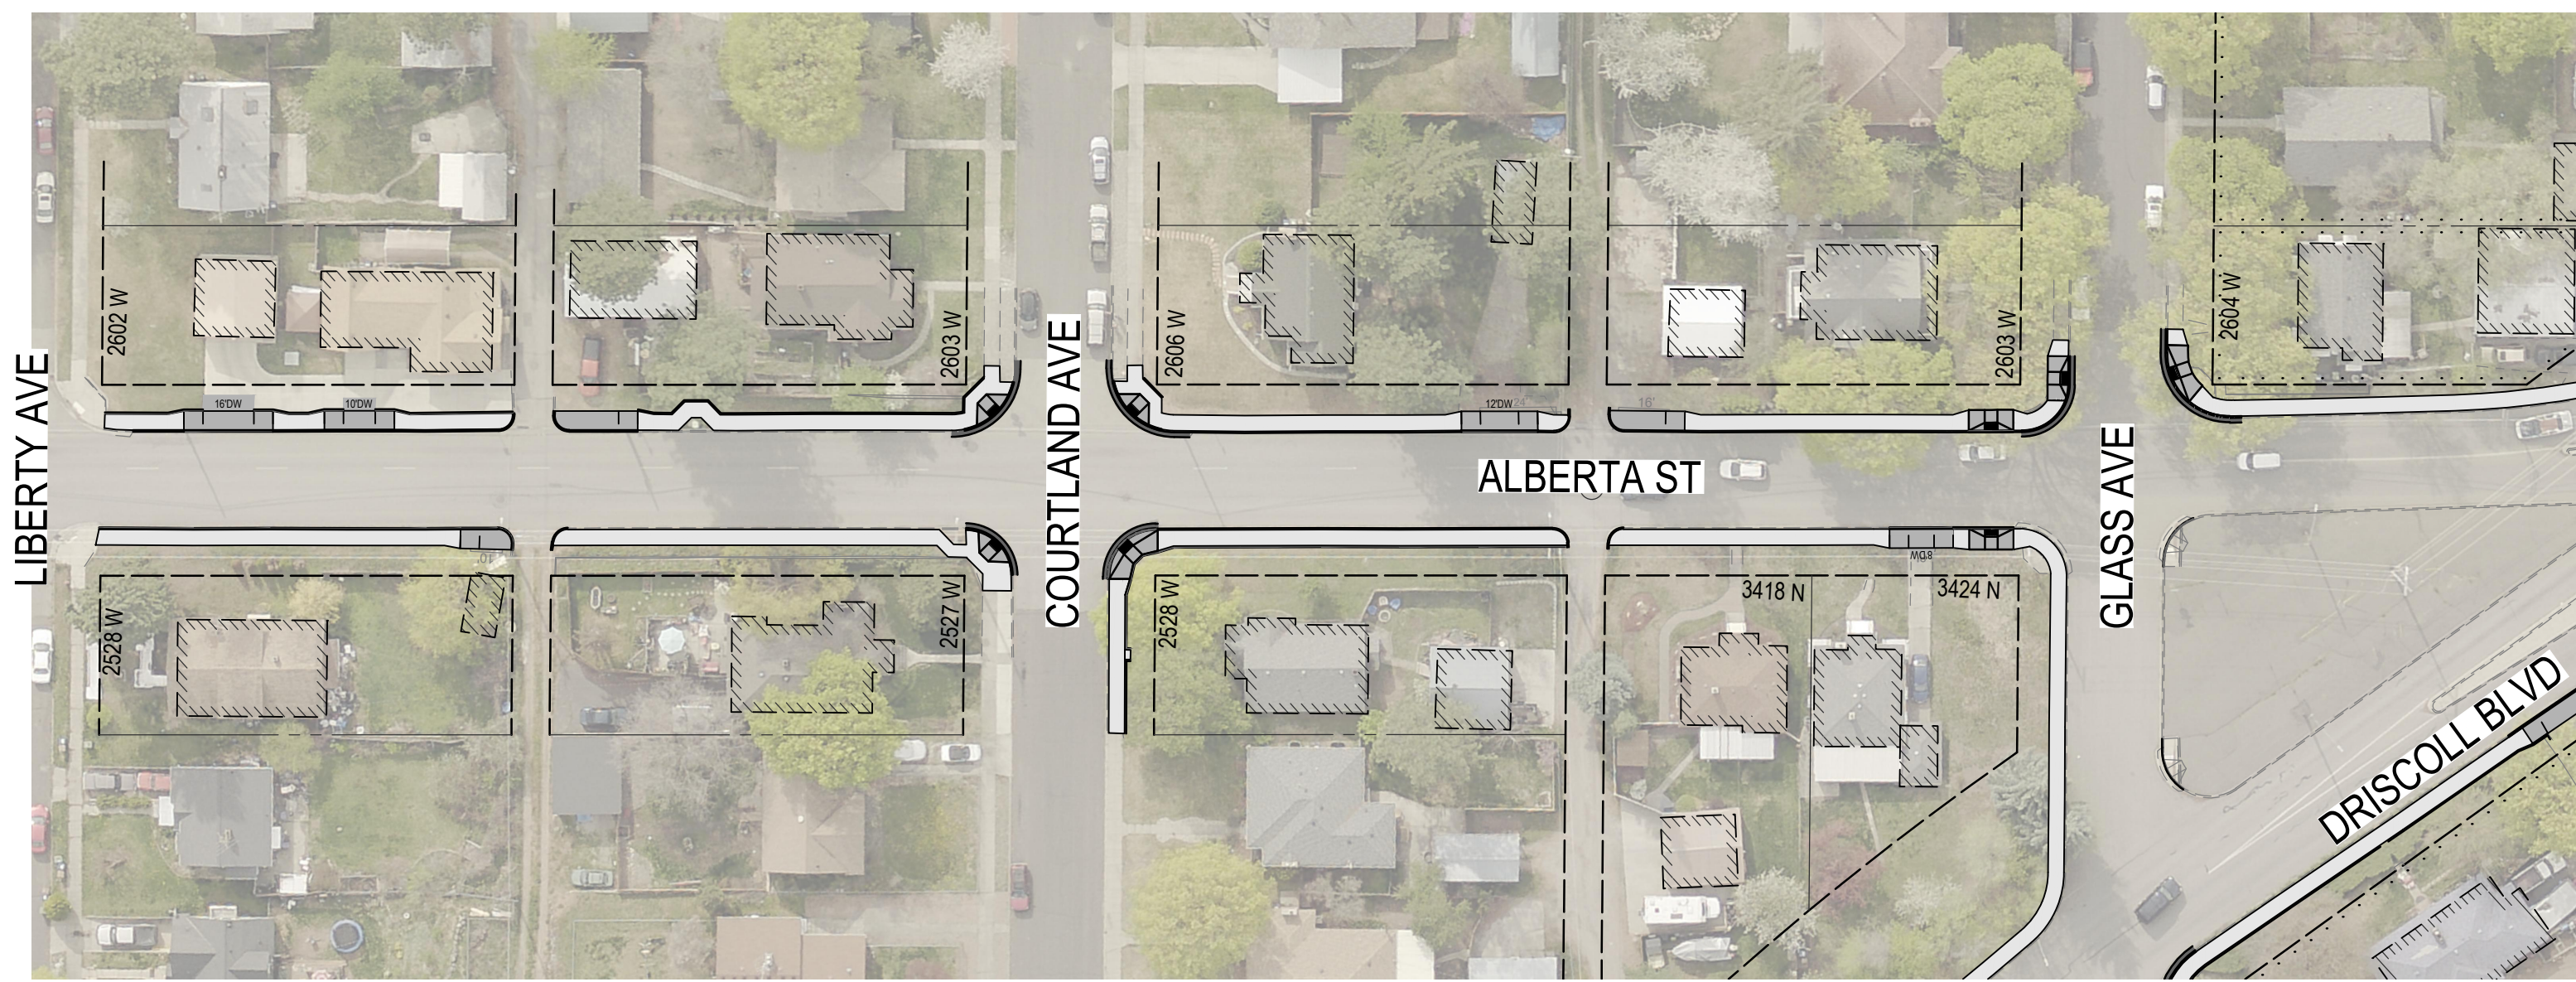


ALBERTA STREET - LIBERTY AVENUE TO GLASS AVENUE

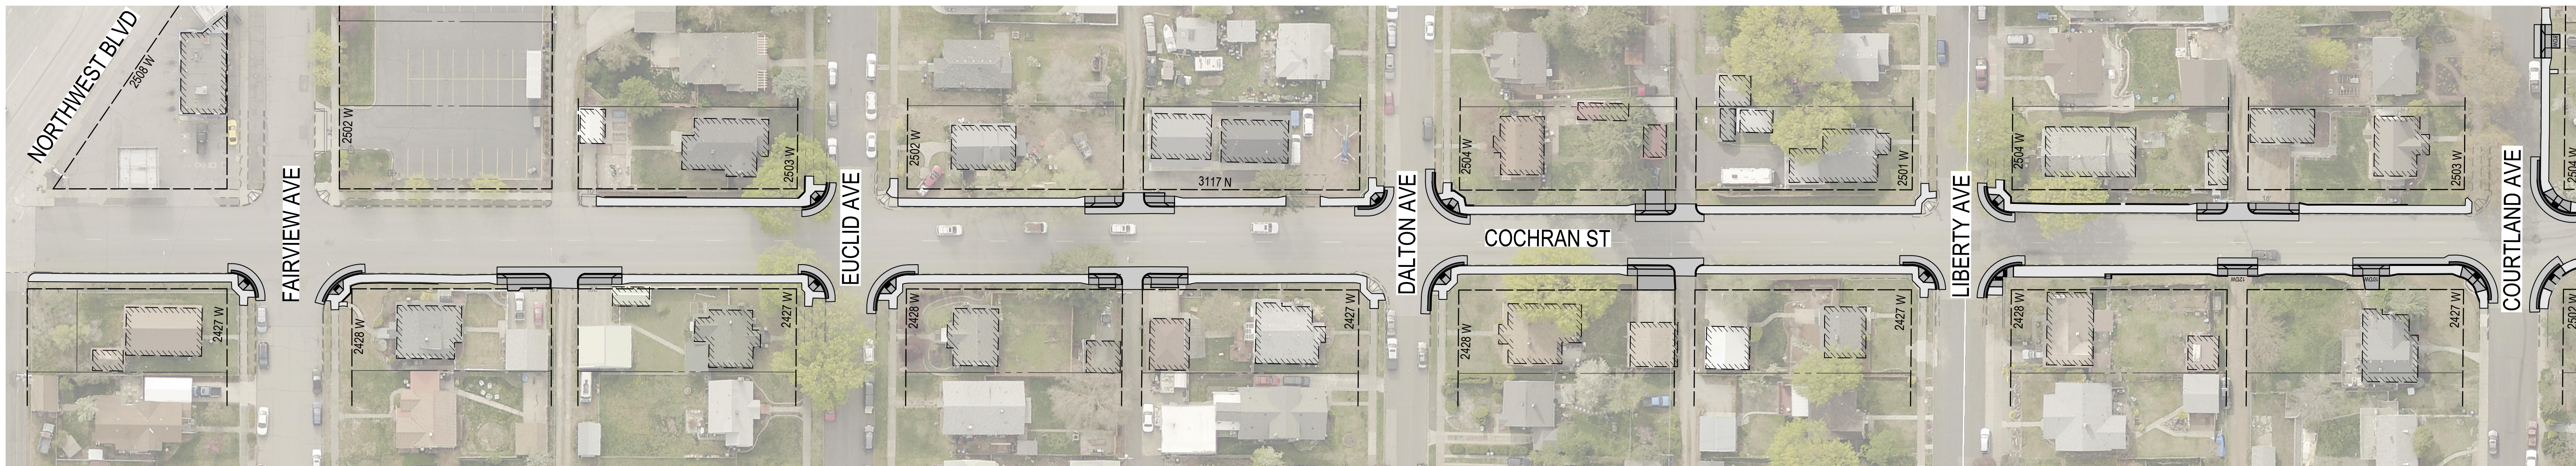



COCHRAN STREET - NORTHWEST BOULEVARD TO COURTLAND AVENUE

REVISIONS - RECORD DWG STATUS		NAVD88 = (OLD CBM ELEV.) - (13.13) AS OF JANUARY, 2000 USE NORTH AMERICAN VERTICAL DATUM OF 1988 (NAVD88)		CURRENT C.O.S. DESIGN STANDARDS ADOPTED JAN. 2022		PROJECT NAME: DRISCOLL / ALBERTA / COCHRAN & FINCH ELEM SRTS	
		NAVD88 ELEV.: 1936.25		CITY OF SPOKANE		SHEET NAME: PROPOSED PROJECT IMPROVEMENTS	
		CBM NO.: 39 N 28 W		CITY OF SPOKANE, WASHINGTON		TYPE OF IMPROVEMENT: STREET	
		NAVD88 DATUM		DEPARTMENT OF ENGINEERING SERVICES		PROJECT NO. 2021070	
		SCALE IN FEET		808 WEST SPOKANE FALLS BLVD.		GEO. LOCATION SW 01-25-42	
DATE BY DESCRIPTION - INCLUDE PROJ. # IF DIFFERENT		SCALE HORIZONTAL SCALE (22 x 34) PLAN & PROFILE 1" = 50'		DRAWN: MEK 10/2022		PROJECT LIMITS: LIBERTY AVE / NORTHWEST BLVD TO GARLAND AVE	
		VERTICAL SCALE (22 x 34) N/A		APPROVED: RKP 10/2022		SPOKANE, WASHINGTON 99201-3343 (509) 625-6700	


CALL 811 BEFORE YOU DIG or 1-800-424-5555

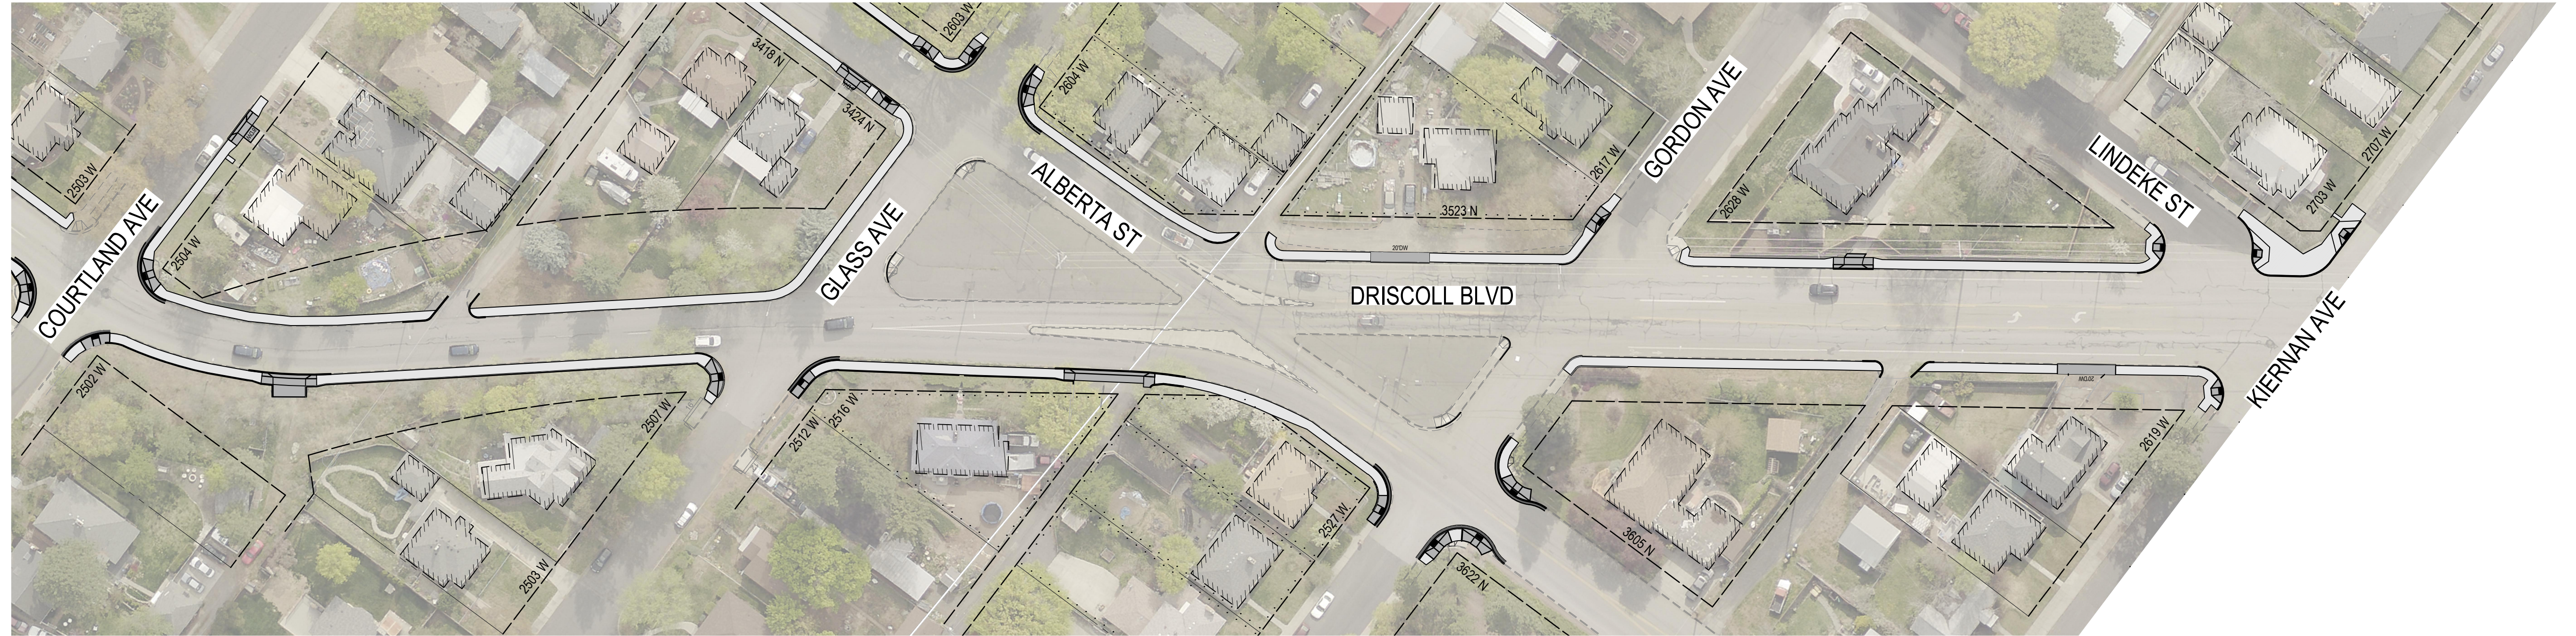

DRISCOLL BOULEVARD - COURTLAND AVENUE TO KIERNAN AVENUE

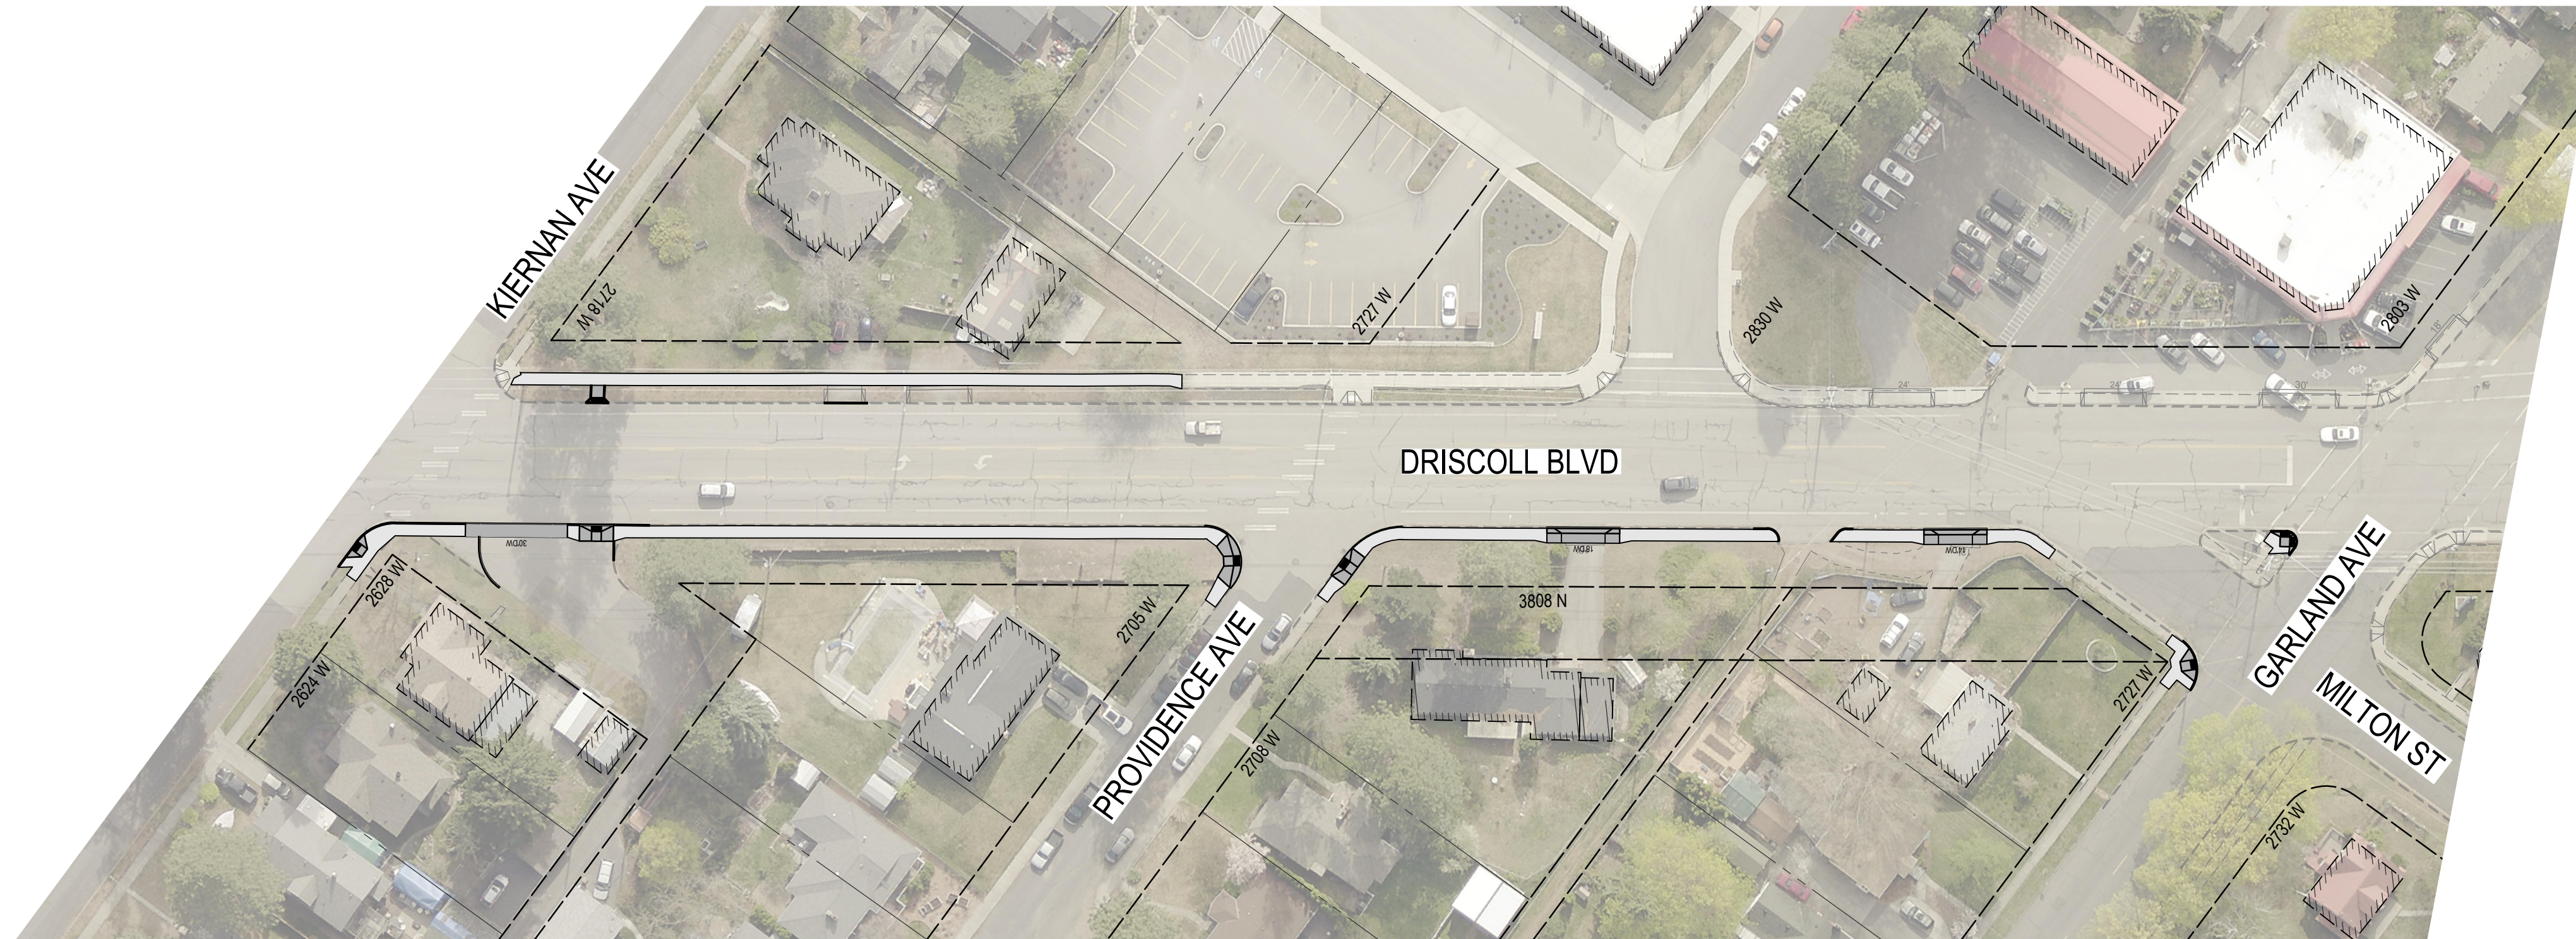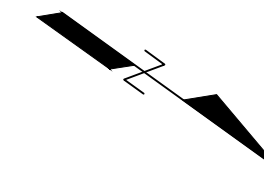

DRISCOLL BOULEVARD - KIERNAN AVENUE TO GARLAND AVENUE

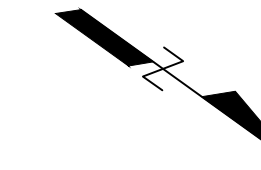

P:\Team2\PROJECTS-Team 2\2021-070 - Driscoll-Alberta-Cochran-Sidewalk\03_CAD_WORLD\05_PRODUCTION DRAWINGS - DESIGN\Cochran-Driscoll ex.dwg PLOT DATE: Oct 18, 2022 - 7:36AM

REVISIONS - RECORD DWG STATUS		NAVD88 = (OLD CBM ELEV.) - (13.13) AS OF JANUARY, 2000 USE NORTH AMERICAN VERTICAL DATUM OF 1988 (NAVD88)		CURRENT C.O.S. DESIGN STANDARDS ADOPTED JAN. 2022		PROJECT NAME: DRISCOLL / ALBERTA / COCHRAN & FINCH ELEM SRTS	
		NAVD88 ELEV.: 1936.25		BY: MEK		SHEET NAME: PROPOSED PROJECT IMPROVEMENTS	
		CBM NO.: 39 N 28 W		DATES: 10/2022		TYPE OF IMPROVEMENT: STREET	
		NAVD88 DATUM		APPROVED: RKP		PROJECT NO. 2021070	
DATE		DESCRIPTION - INCLUDE PROJ. # IF DIFFERENT		SCALE		GEO. LOCATION	
				HORIZONTAL SCALE (22 x 34) PLAN & PROFILE 1" = 50'		2021070 SW 01-25-42	
				VERTICAL SCALE (22 x 34) N/A		PROJECT LIMITS: LIBERTY AVE / NORTHWEST BLVD TO GARLAND AVE	