

# DRAFT PROJECT DRAWINGS

10/4/17



\\Transportation Impact Fees\2017 Impact Fee Update w Transp Plan\Impact Fee Drawings\5th and Sherman\5th and Sherman

TRANSPORTATION IMPACT FEE PROJECT  
DOWNTOWN DISTRICT

5TH AVE AND SHERMAN ST





I:\Transportation Impact Fees\2017 Impact Fee Update w Trap Plan\Impact Fee Drawings\Ash St Two-Way Conversion\Ash St Two-Way Conversion

**TRANSPORTATION IMPACT FEE PROJECT  
DOWNTOWN DISTRICT**

**ASH ST TWO-WAY CONVERSION**






TRANSPORTATION IMPACT FEE PROJECT  
NORTHWEST DISTRICT

ASSEMBLY / FRANCIS / DRISCOLL

ATT 31




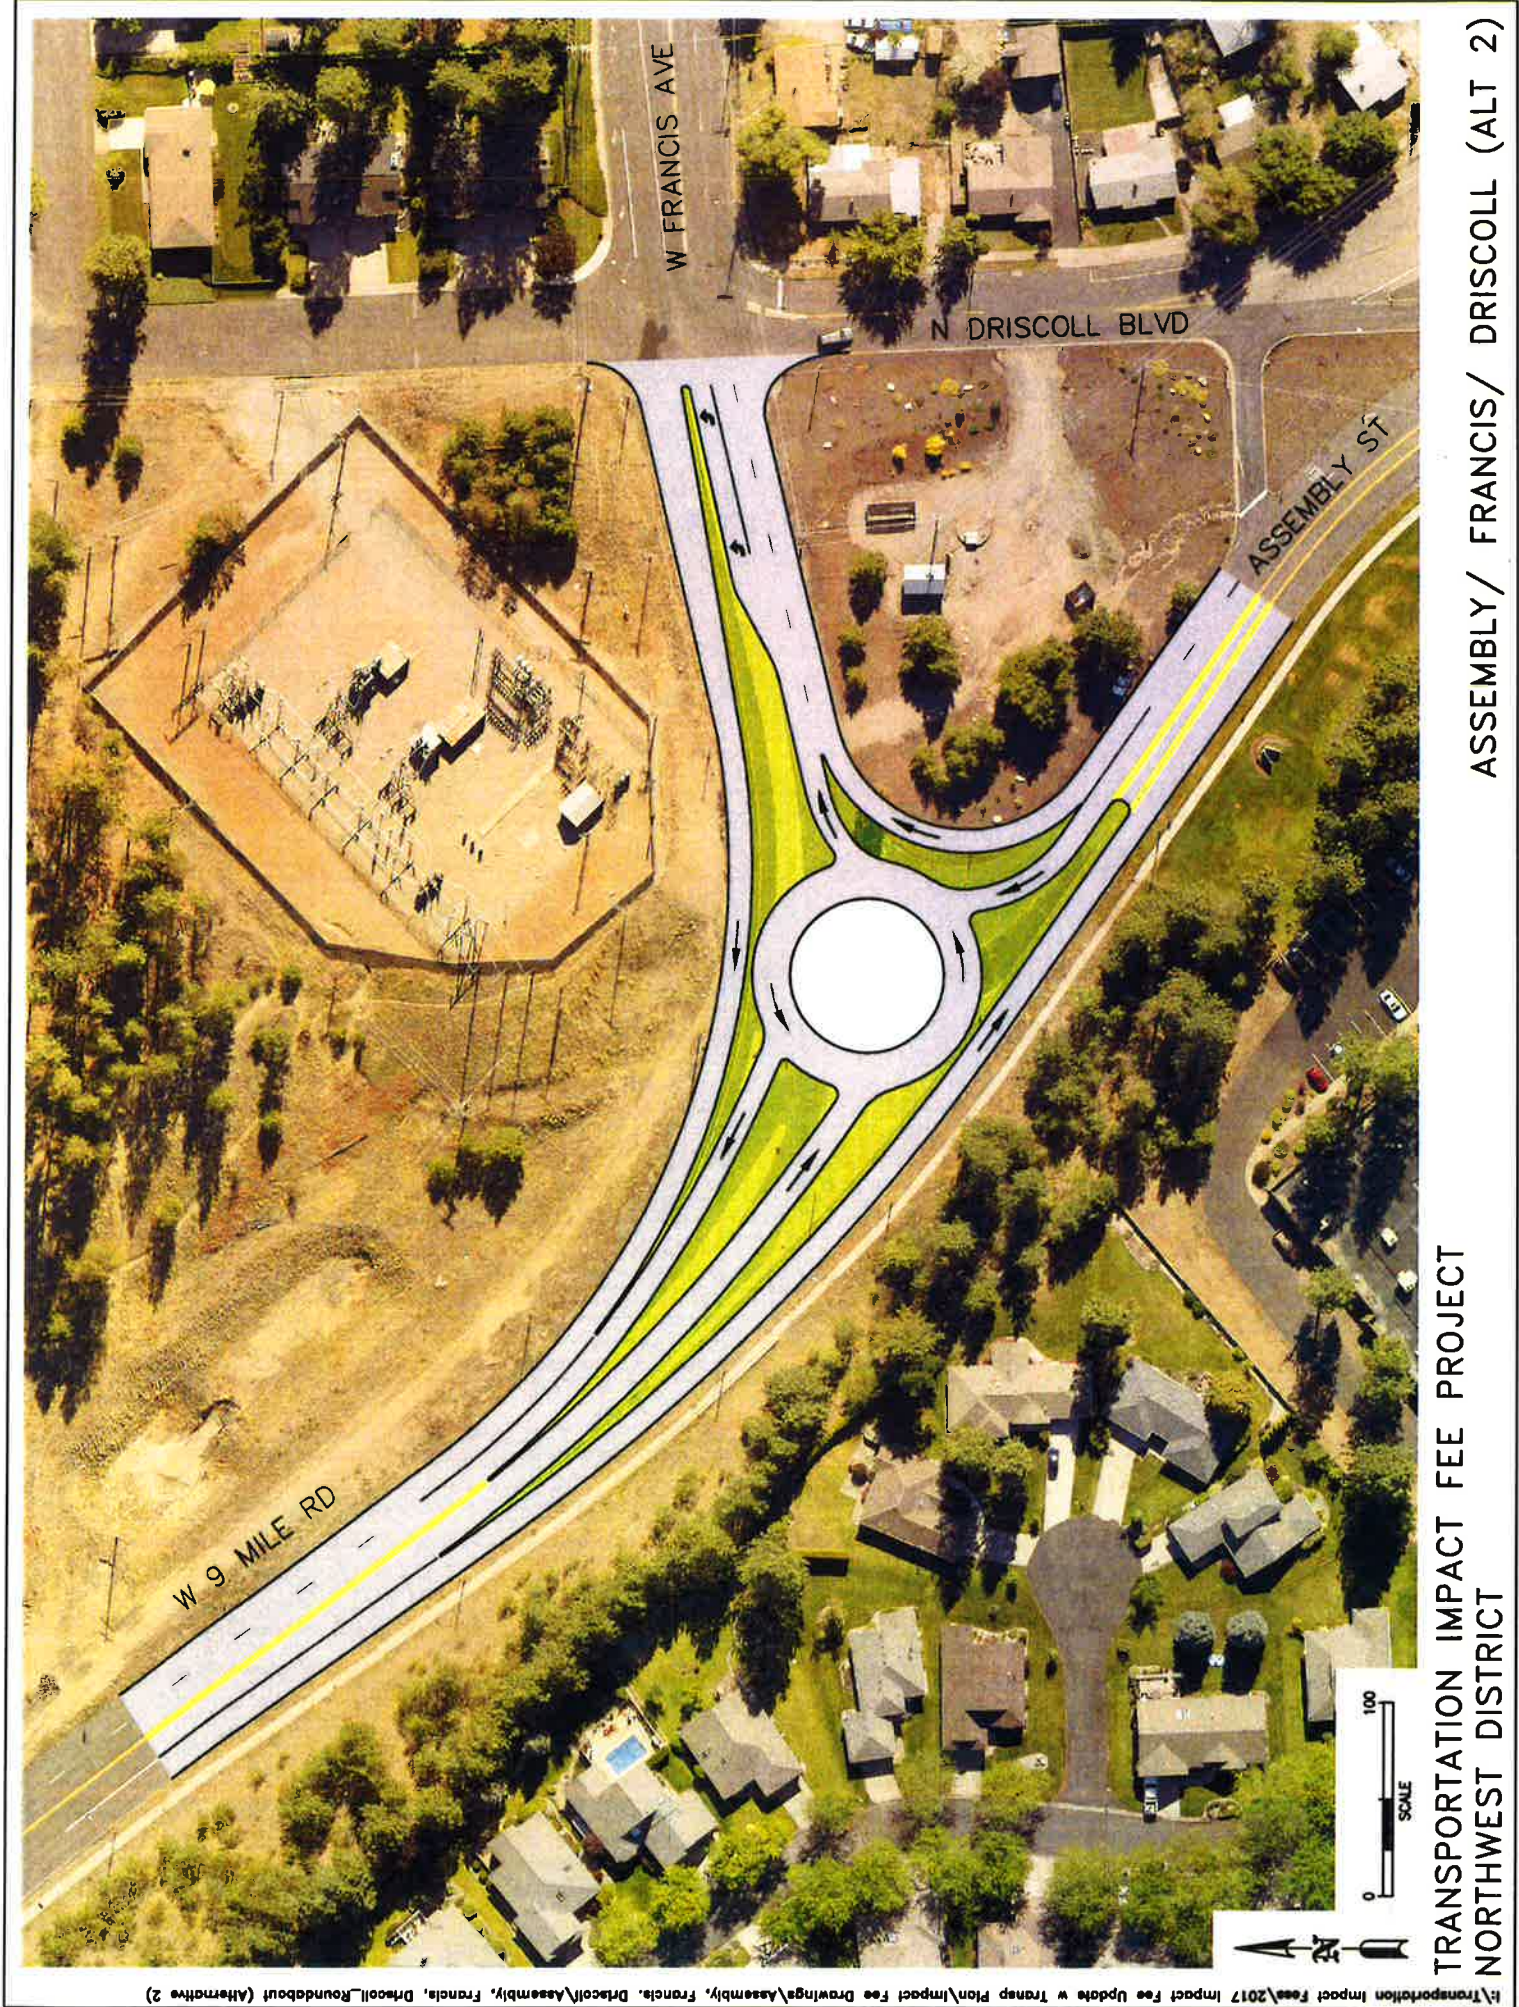

I:\Transportation Impact Fees\2017 Impact Fee Update w Transp Plan\Impact Fee Drawings\Assembly, Francis, Driscoll\Assembly, Francis, Driscoll\_Roundabout (Alternative 2)

TRANSPORTATION IMPACT FEE PROJECT  
NORTHWEST DISTRICT  
ASSEMBLY/ FRANCIS/ DRISCOLL (ALT 2)




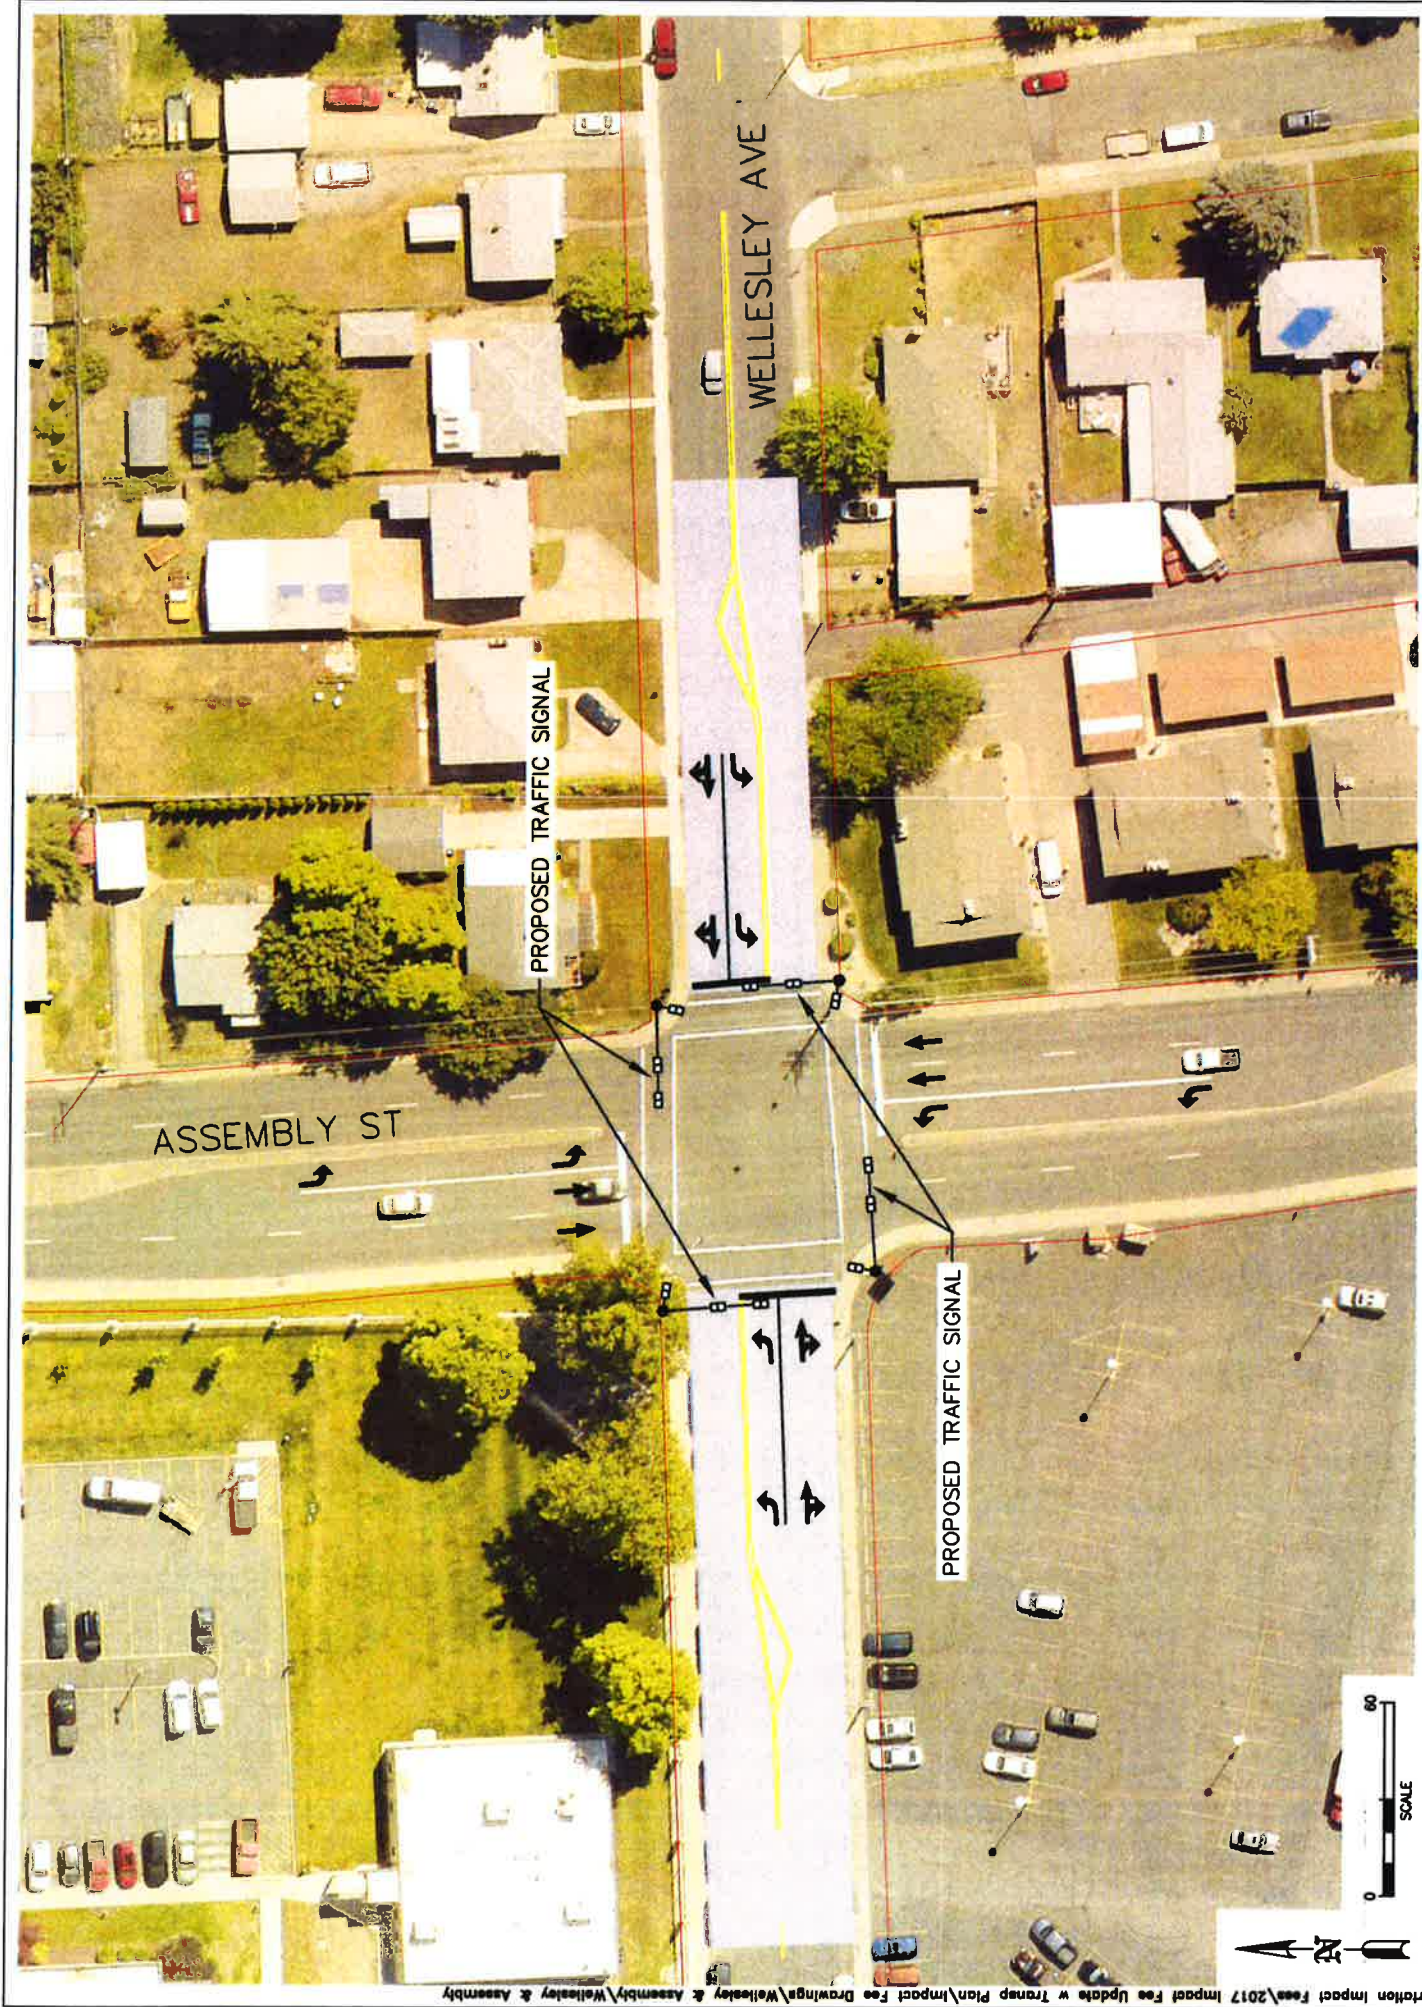

TRANSPORTATION IMPACT FEE PROJECT  
NORTHWEST DISTRICT

WELLESLEY & ASSEMBLY



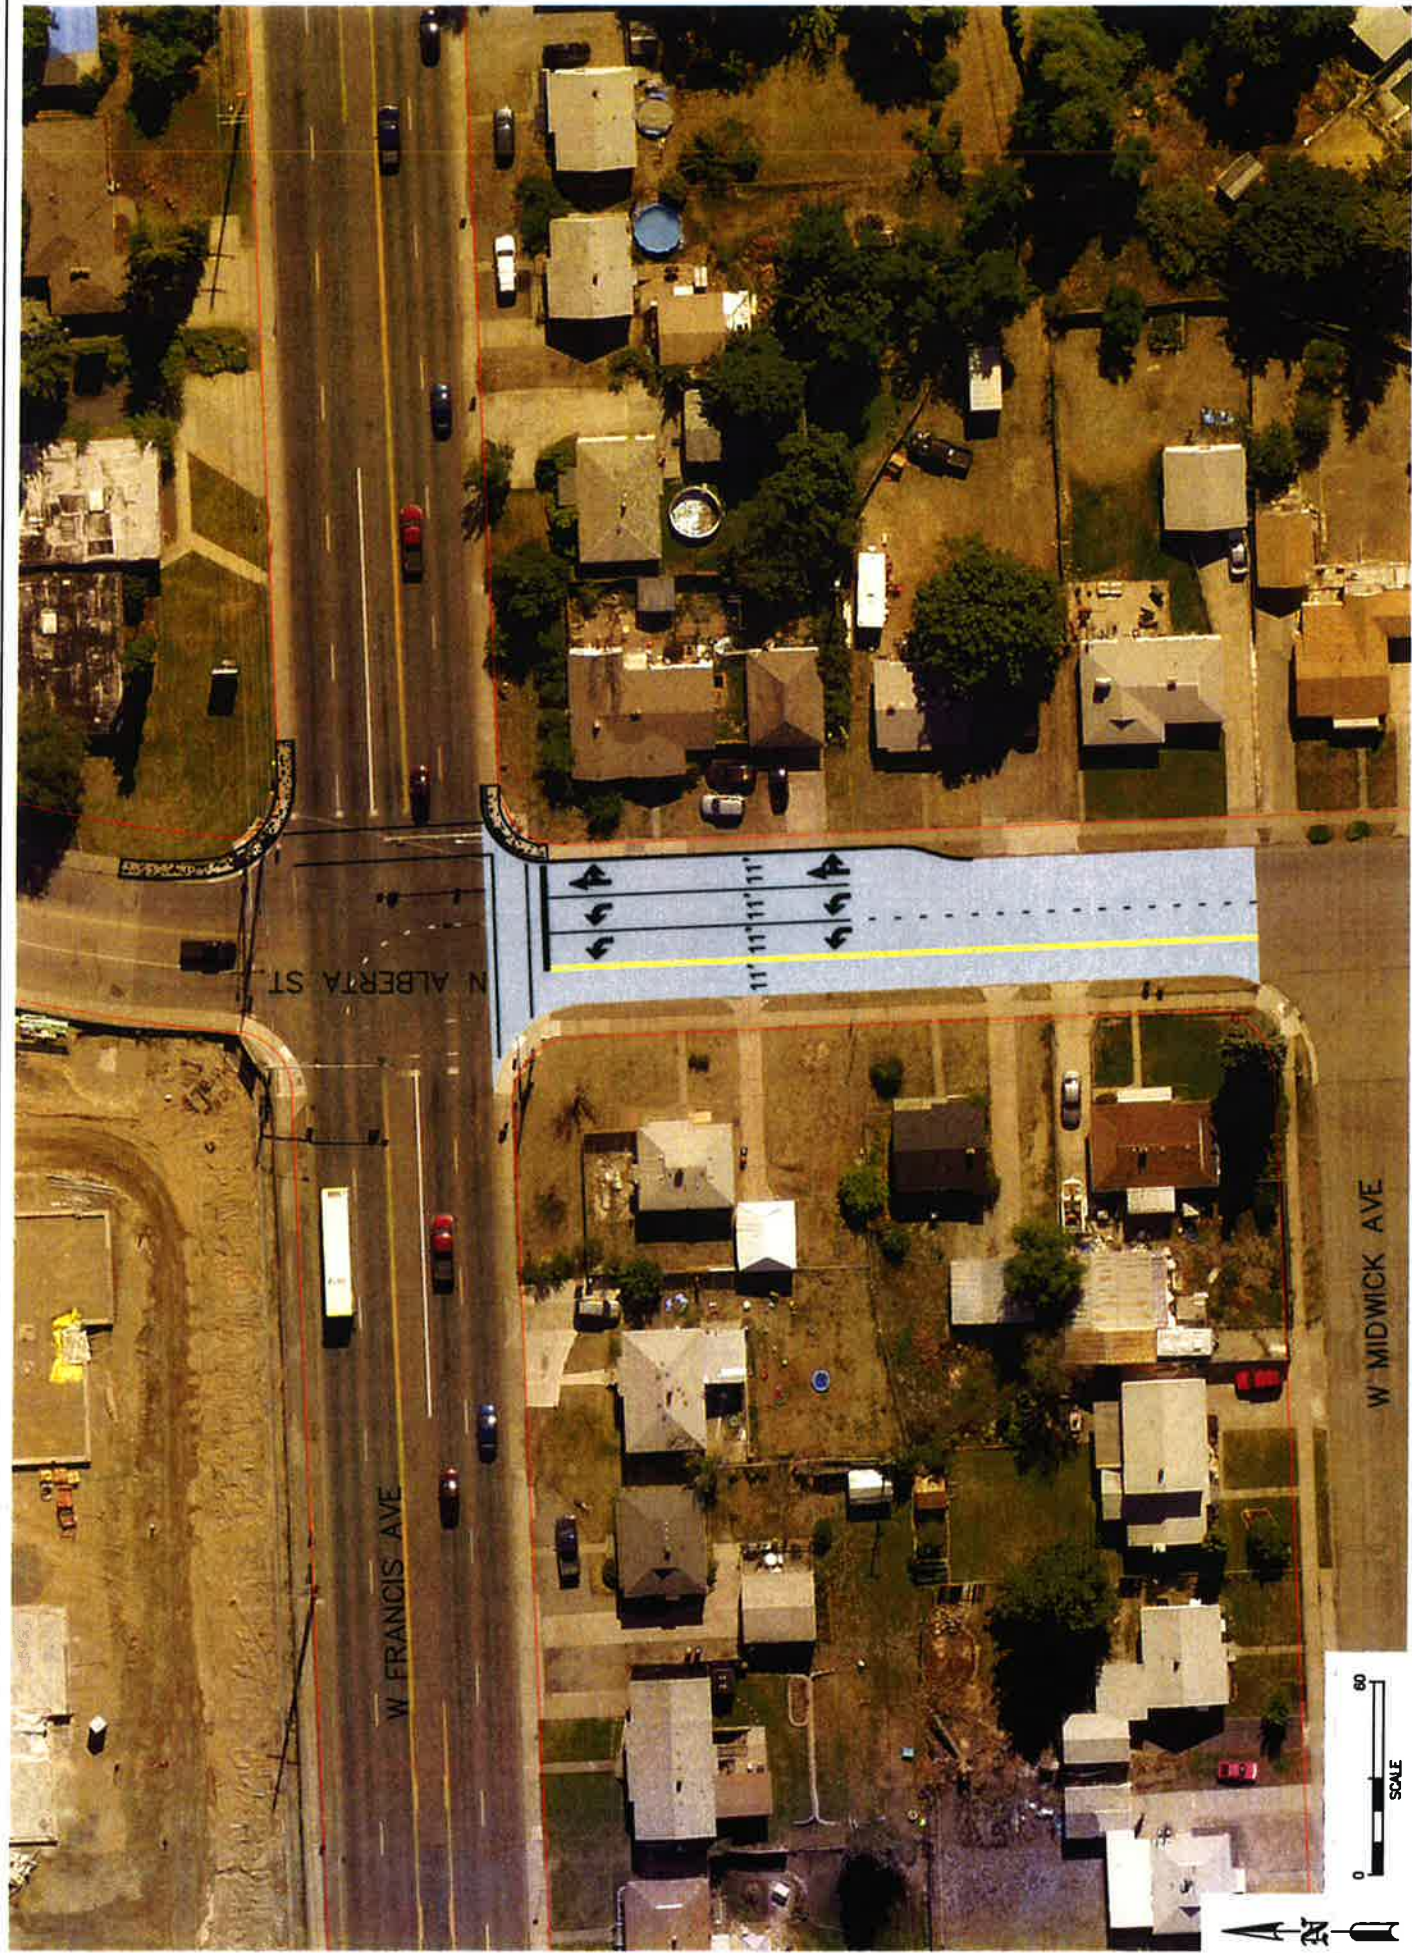


TRANSPORTATION IMPACT FEE PROJECT  
NORTHWEST DISTRICT







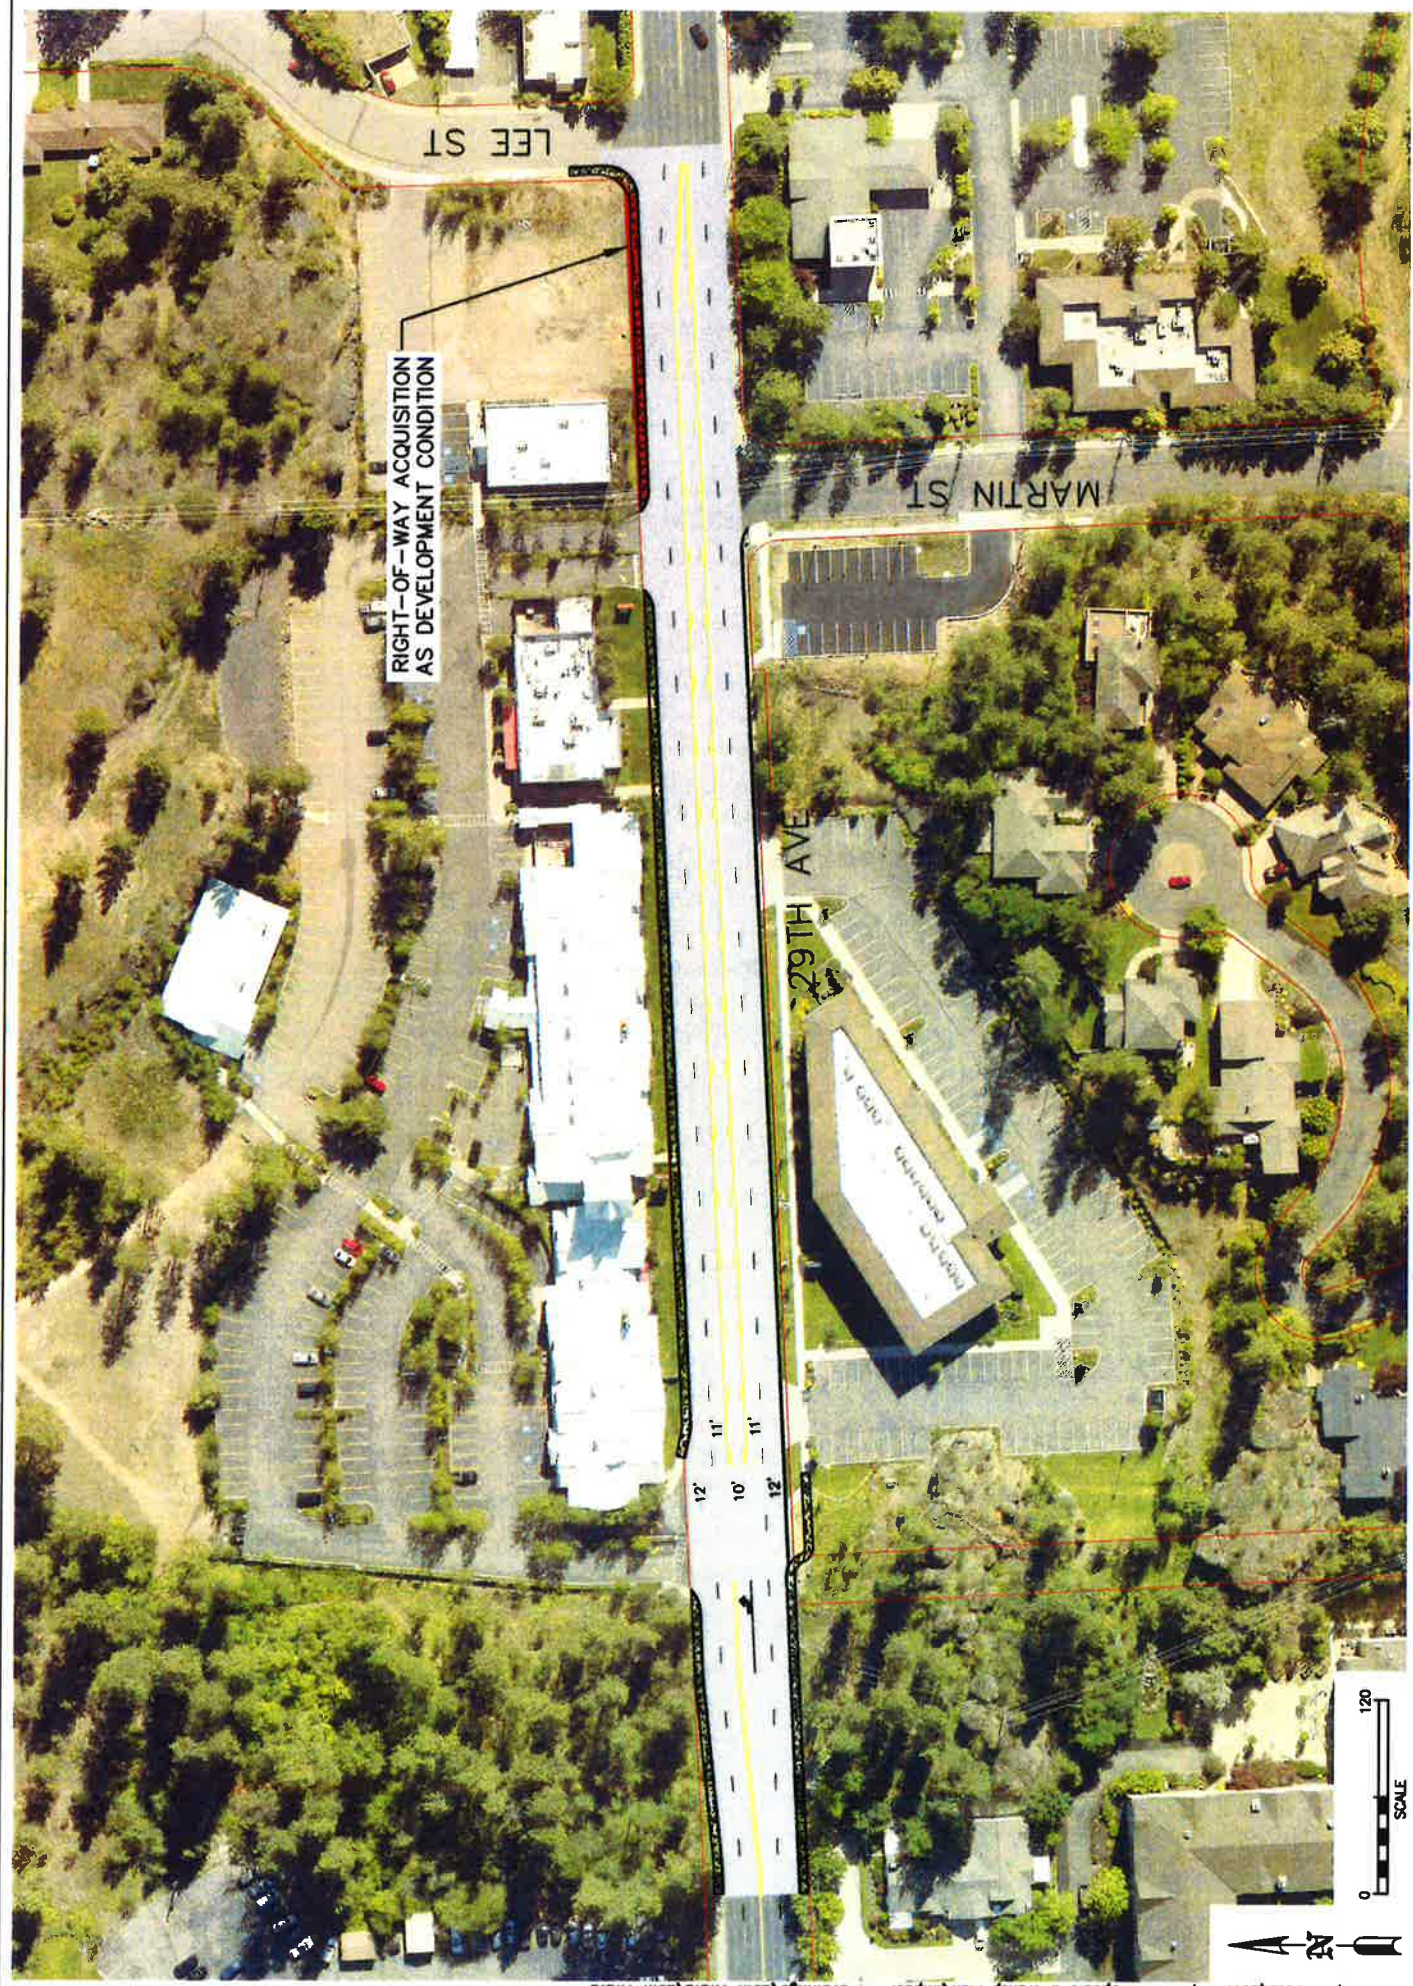

RIGHT-OF-WAY ACQUISITION  
AS DEVELOPMENT CONDITION

LEE ST

MARTIN ST



29TH AVE



TRANSPORTATION IMPACT FEE PROJECT  
SOUTH DISTRICT


29TH AVE TWLTL



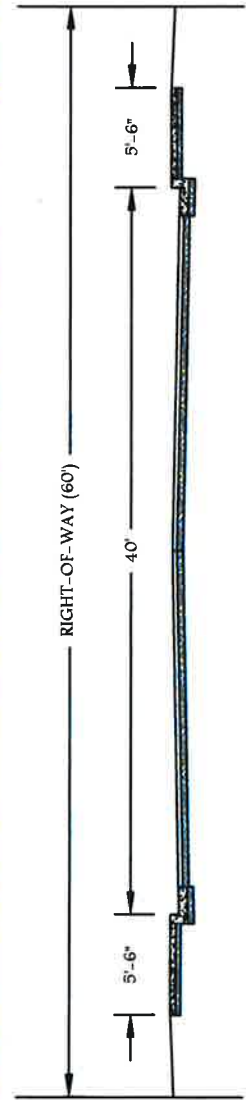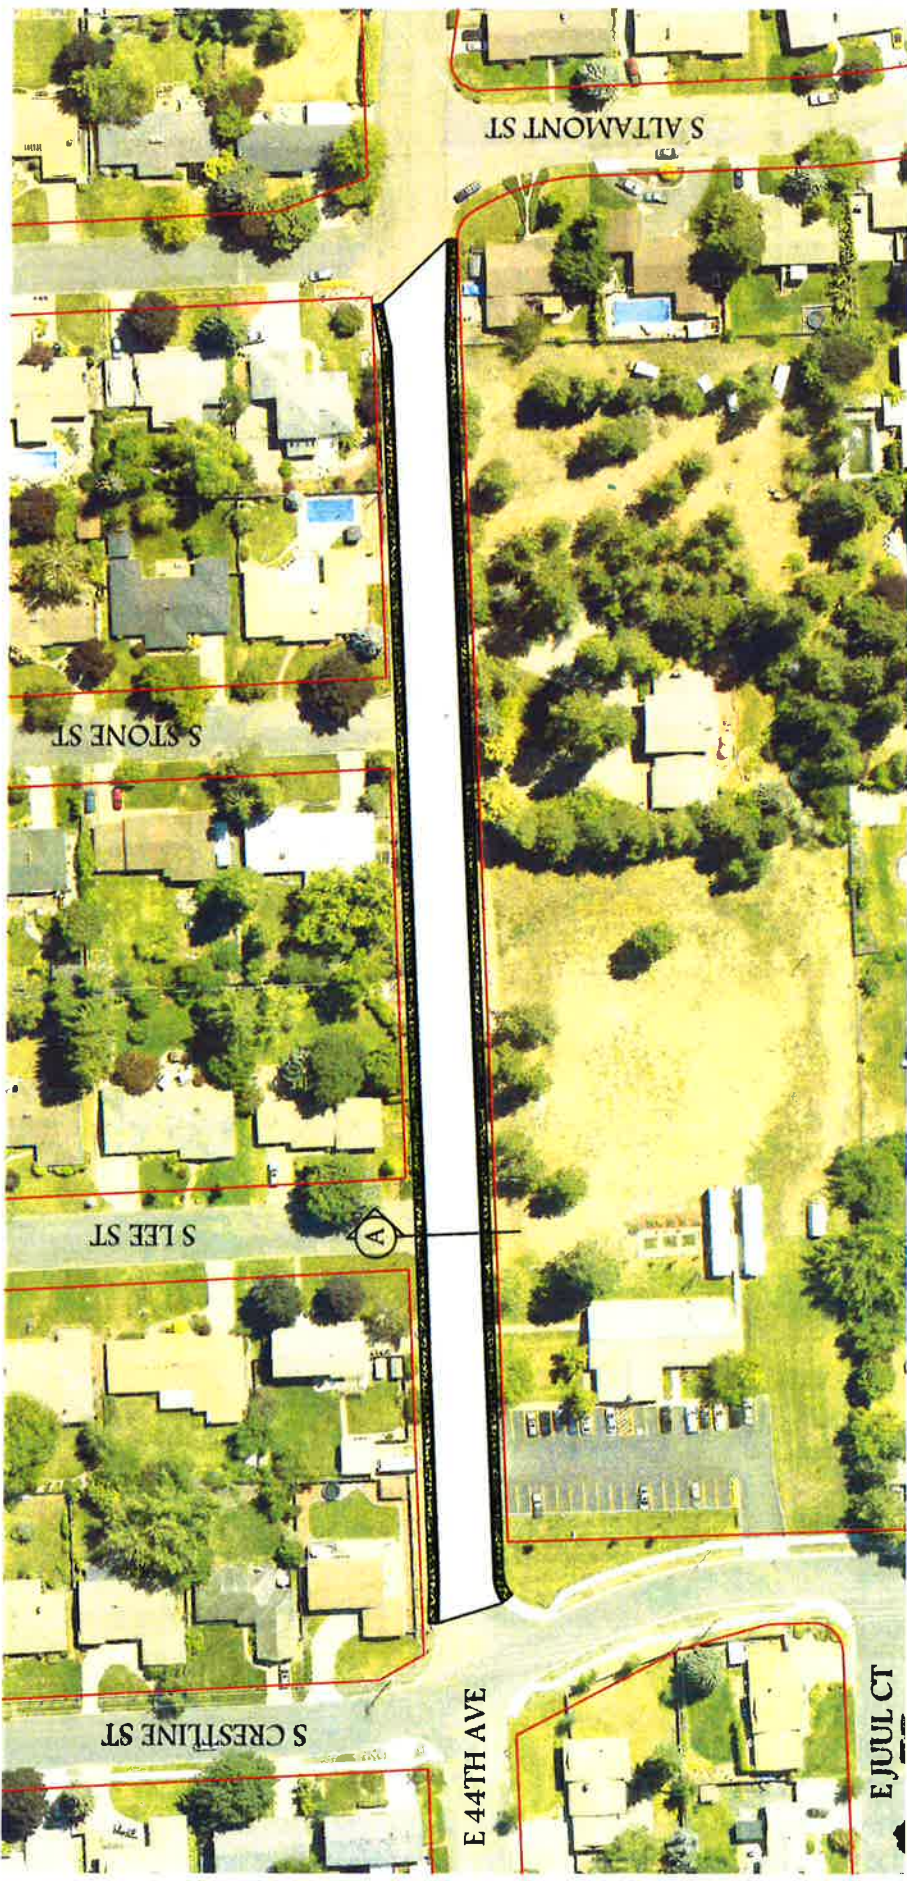

(A) TYPICAL SECTION - COLLECTOR STREET


NTS.

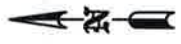

TRANSPORTATION IMPACT FEE PROJECT  
SOUTH DISTRICT

44TH AVE: CRESTLINE ST TO ALTAMONT ST



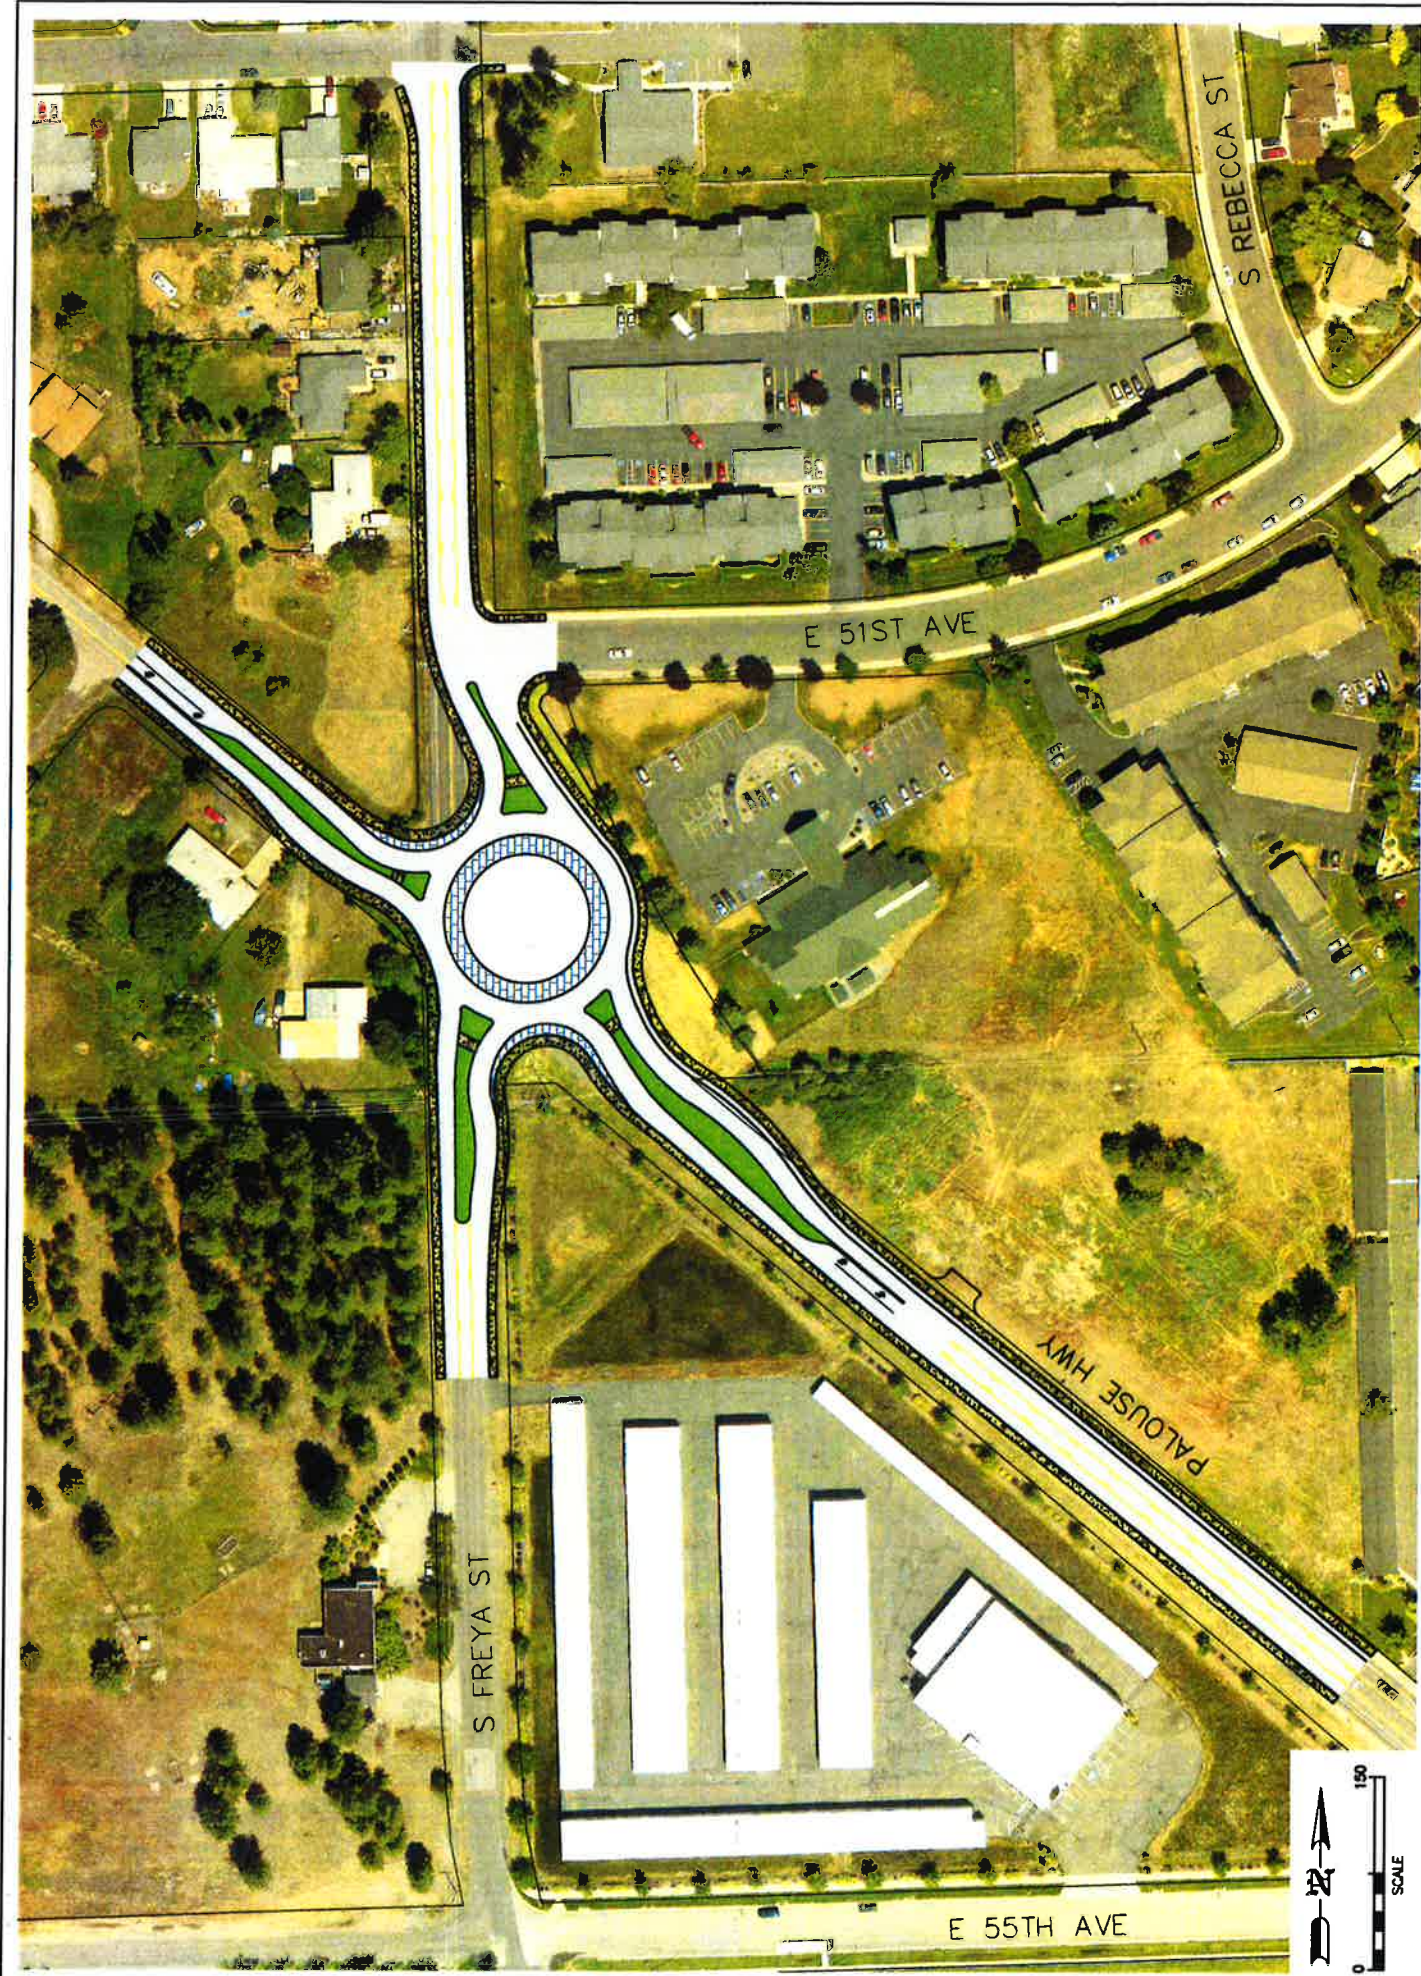


H:\Transportation Impact Fee\2017 Impact Fee Updates w Transp Plan\Impact Fee Drawings\Drawings\Freya Roundabout\Freya Roundabout-Freya Roundabout2

TRANSPORTATION IMPACT FEE PROJECT  
SOUTH DISTRICT


PALOUSE - FREYA ROUNDABOUT



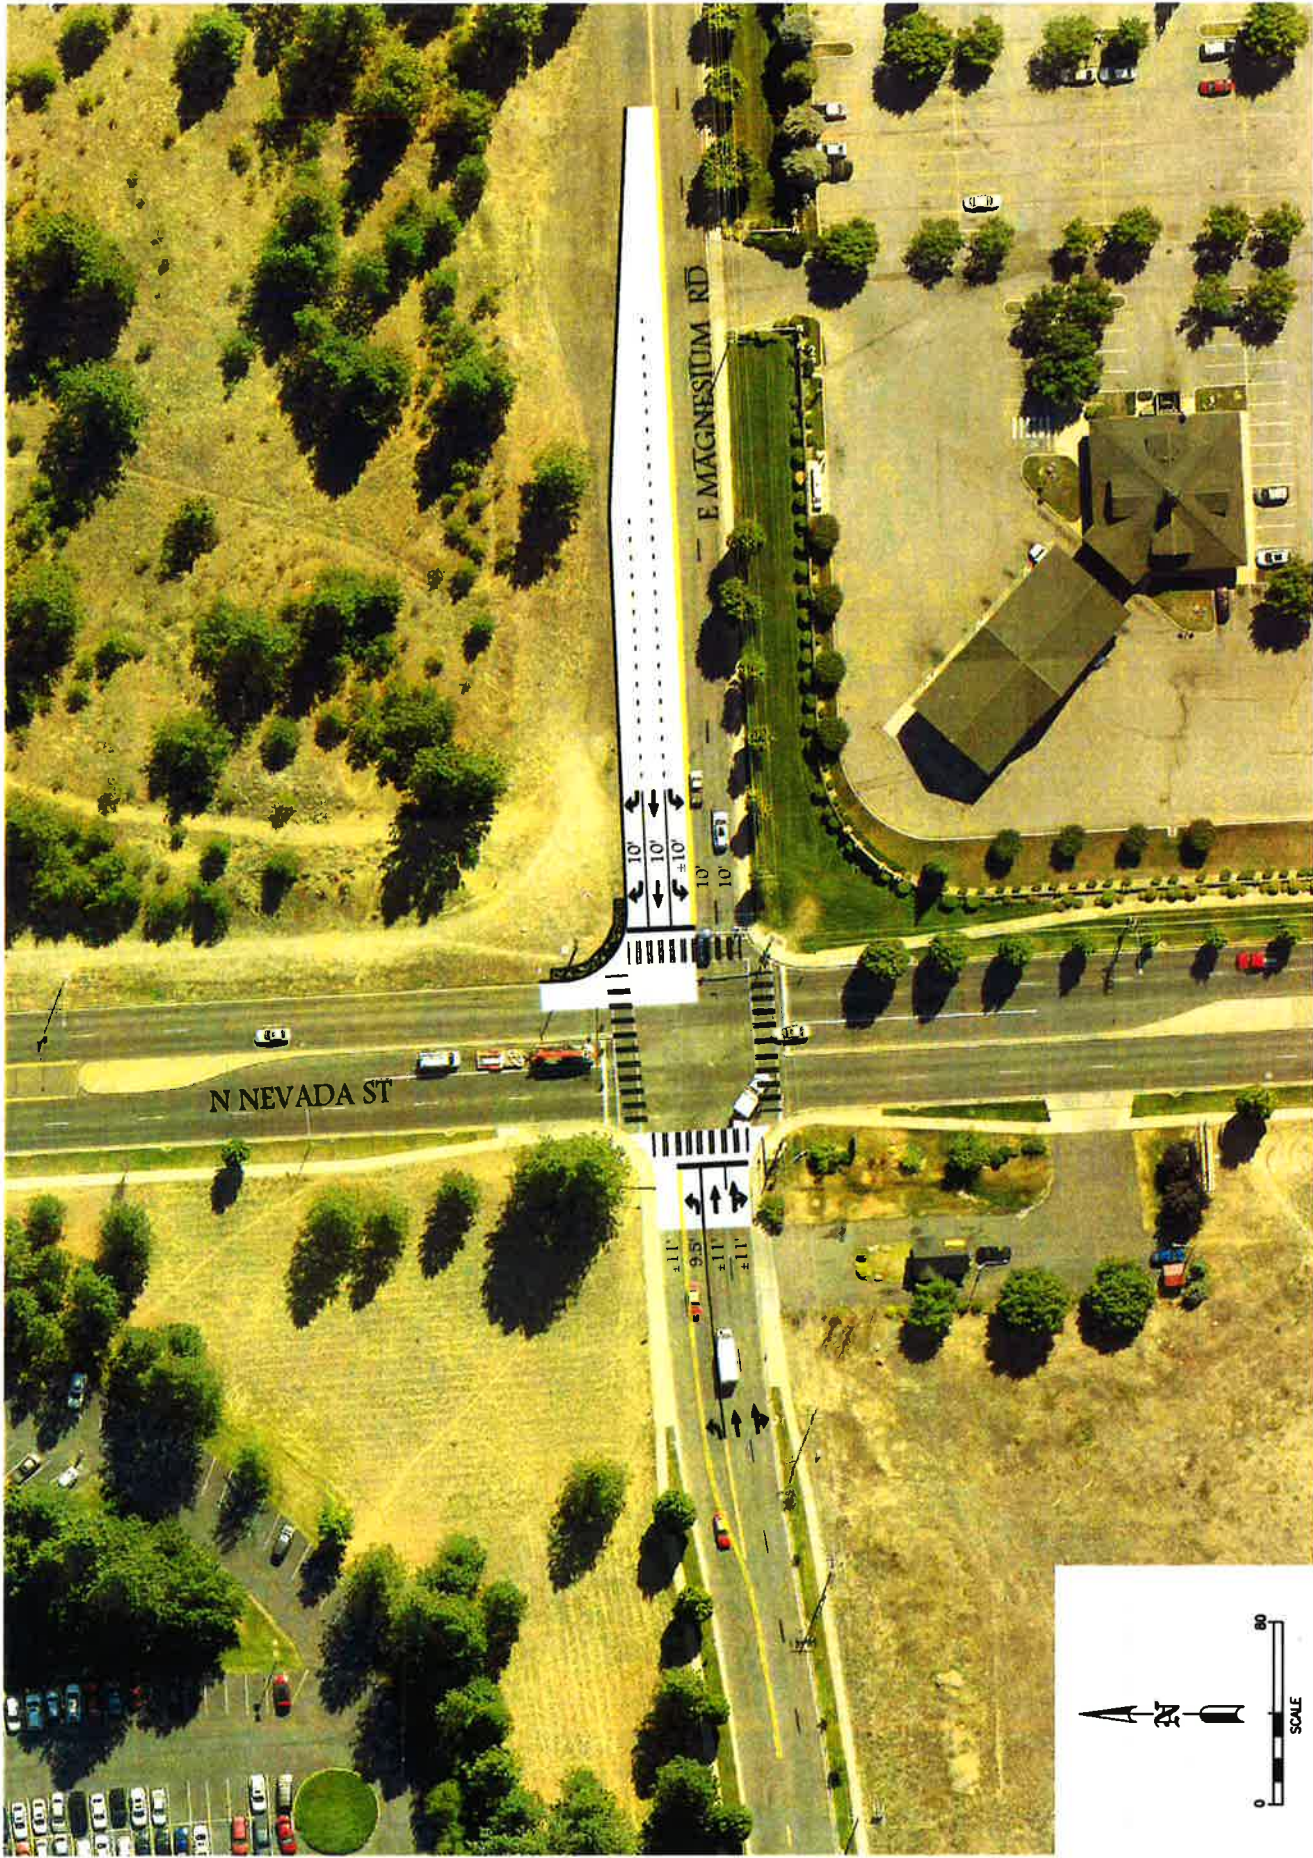

N NEVADA ST


E MAGNESIUM RD

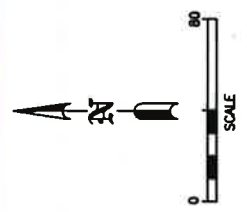

TRANSPORTATION IMPACT FEE PROJECT  
NORTHEAST DISTRICT

NEVADA ST & MAGNESIUM RD



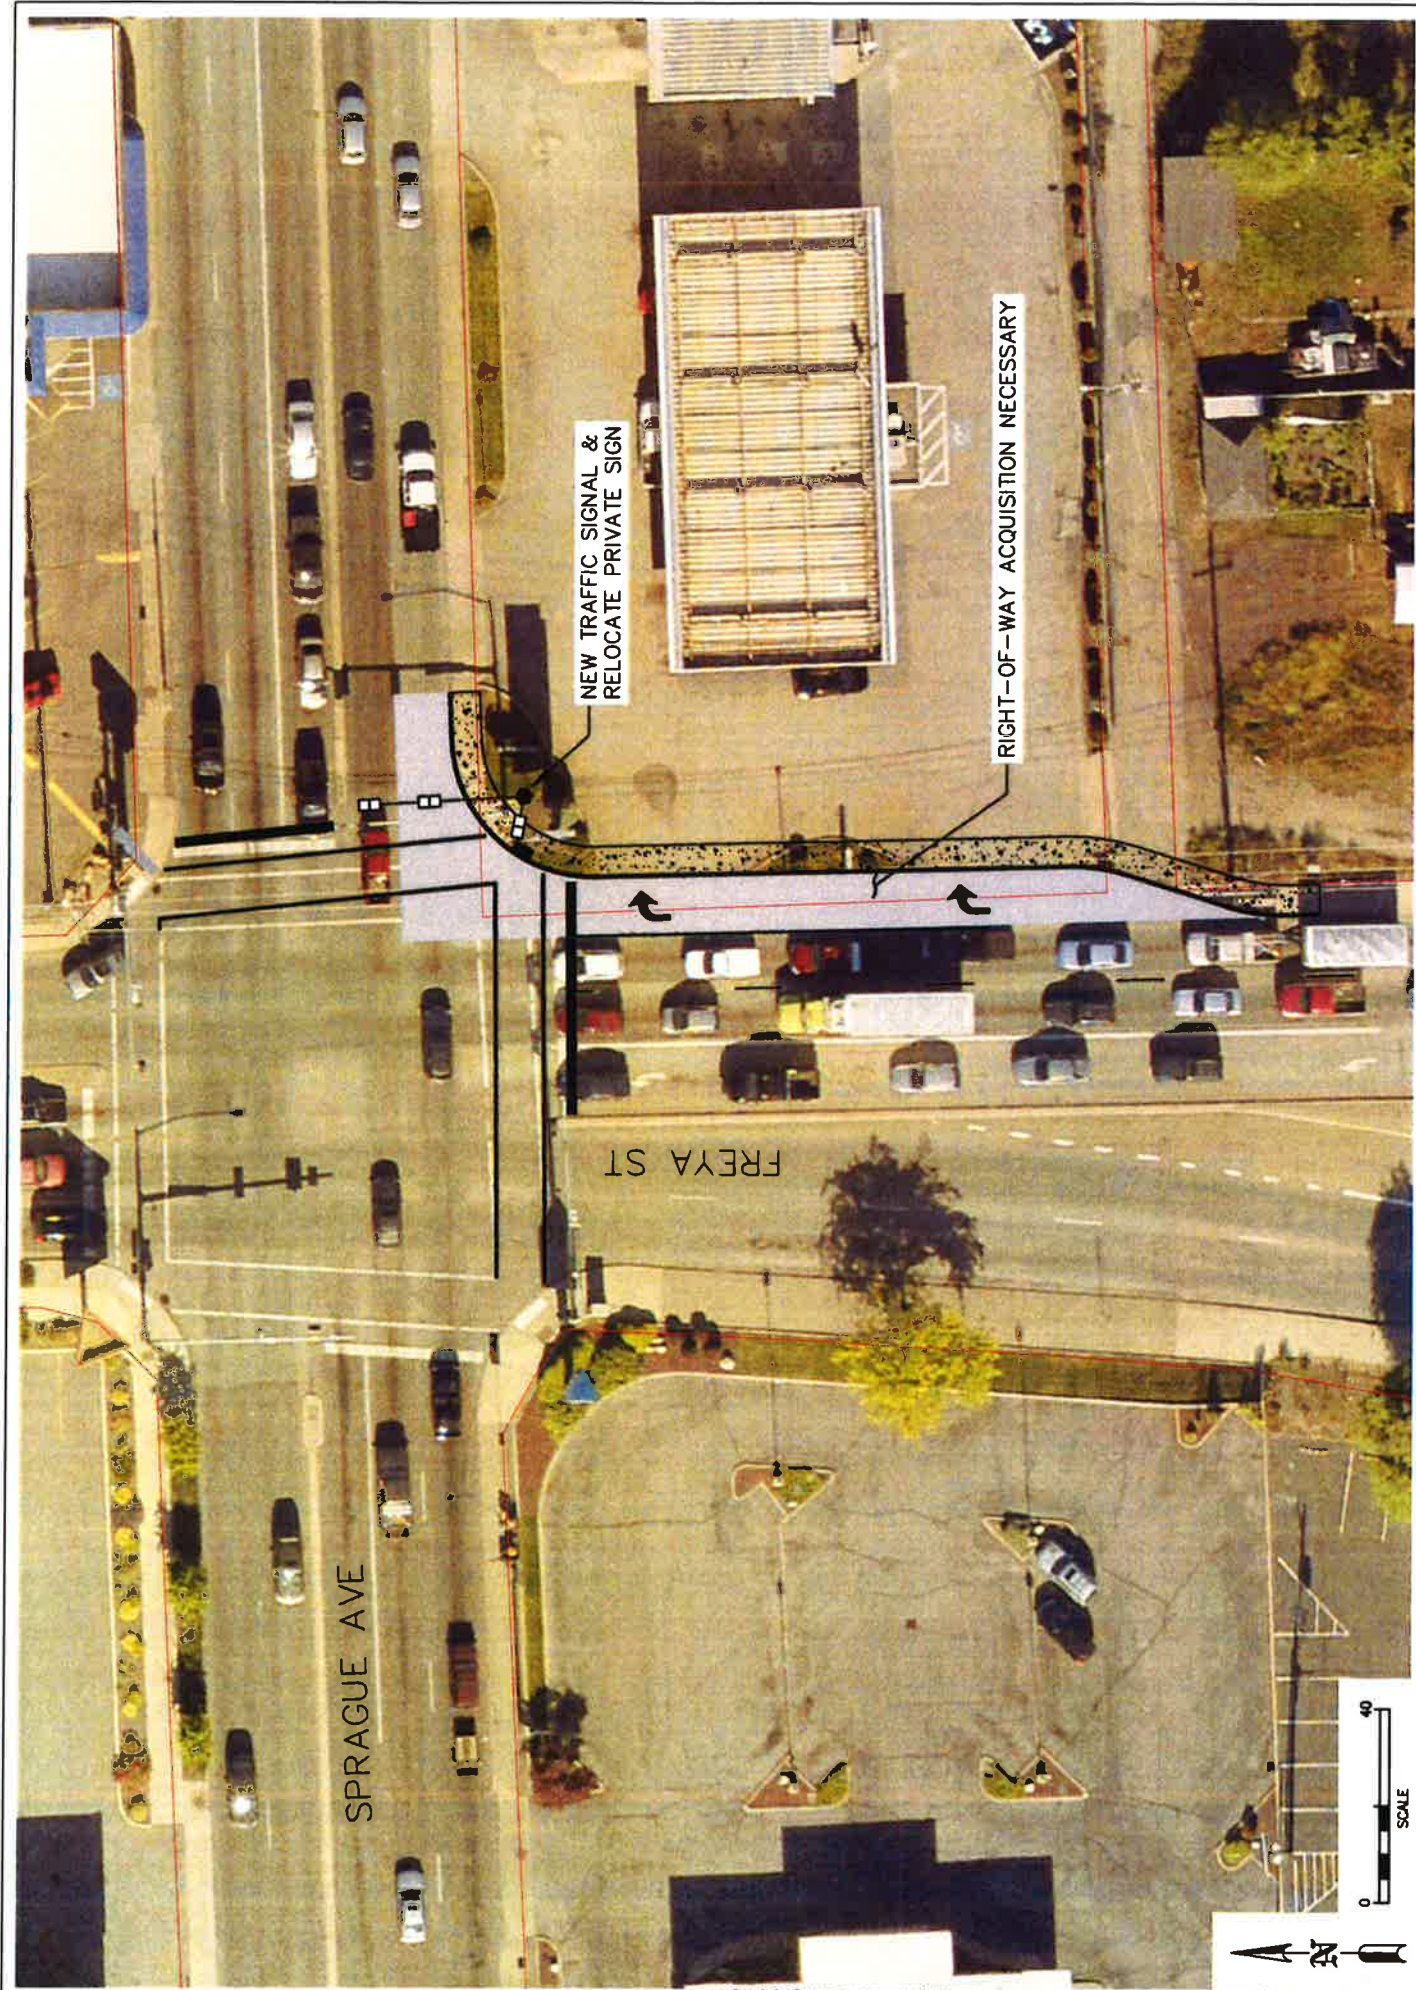

\\Transportation Impact Fees\2017 Impact Fee Update w Transp Plan\Impact Fee Drawings\Sprague & Freya\Sprague & Freya

TRANSPORTATION IMPACT FEE PROJECT  
NORTHEAST DISTRICT

SPRAGUE & FREYA



**18th-21st Ave. from Deer Heights to  
Flint Rd and Deer Heights Rd. to 18th Ave**  
West Plains District  
NTS





**12th Ave. from Deer Heights to Flint Rd**  
West Plains District  
NTS



3,213 LF of Roadway  
Width = 40'