
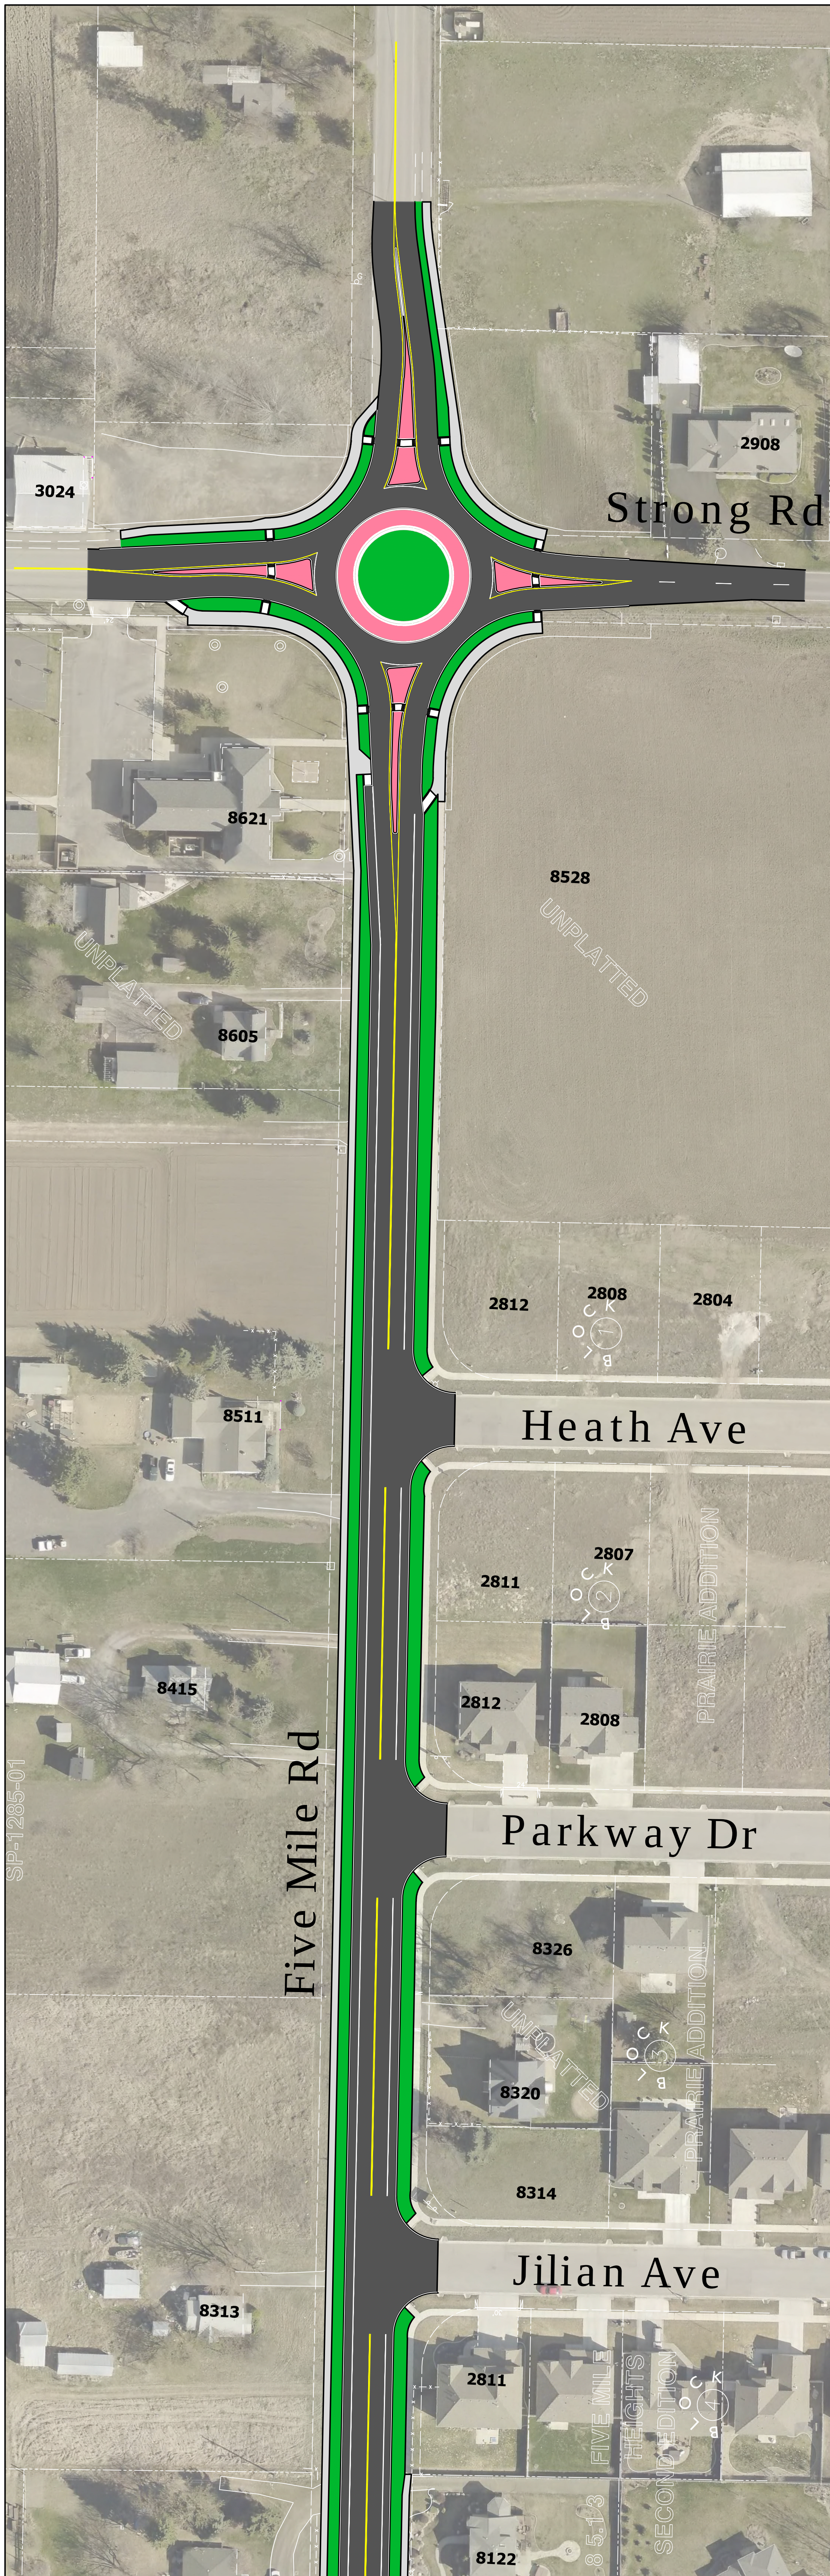


Five Mile Rd: Lincoln to Strong

City Project No: 2015056

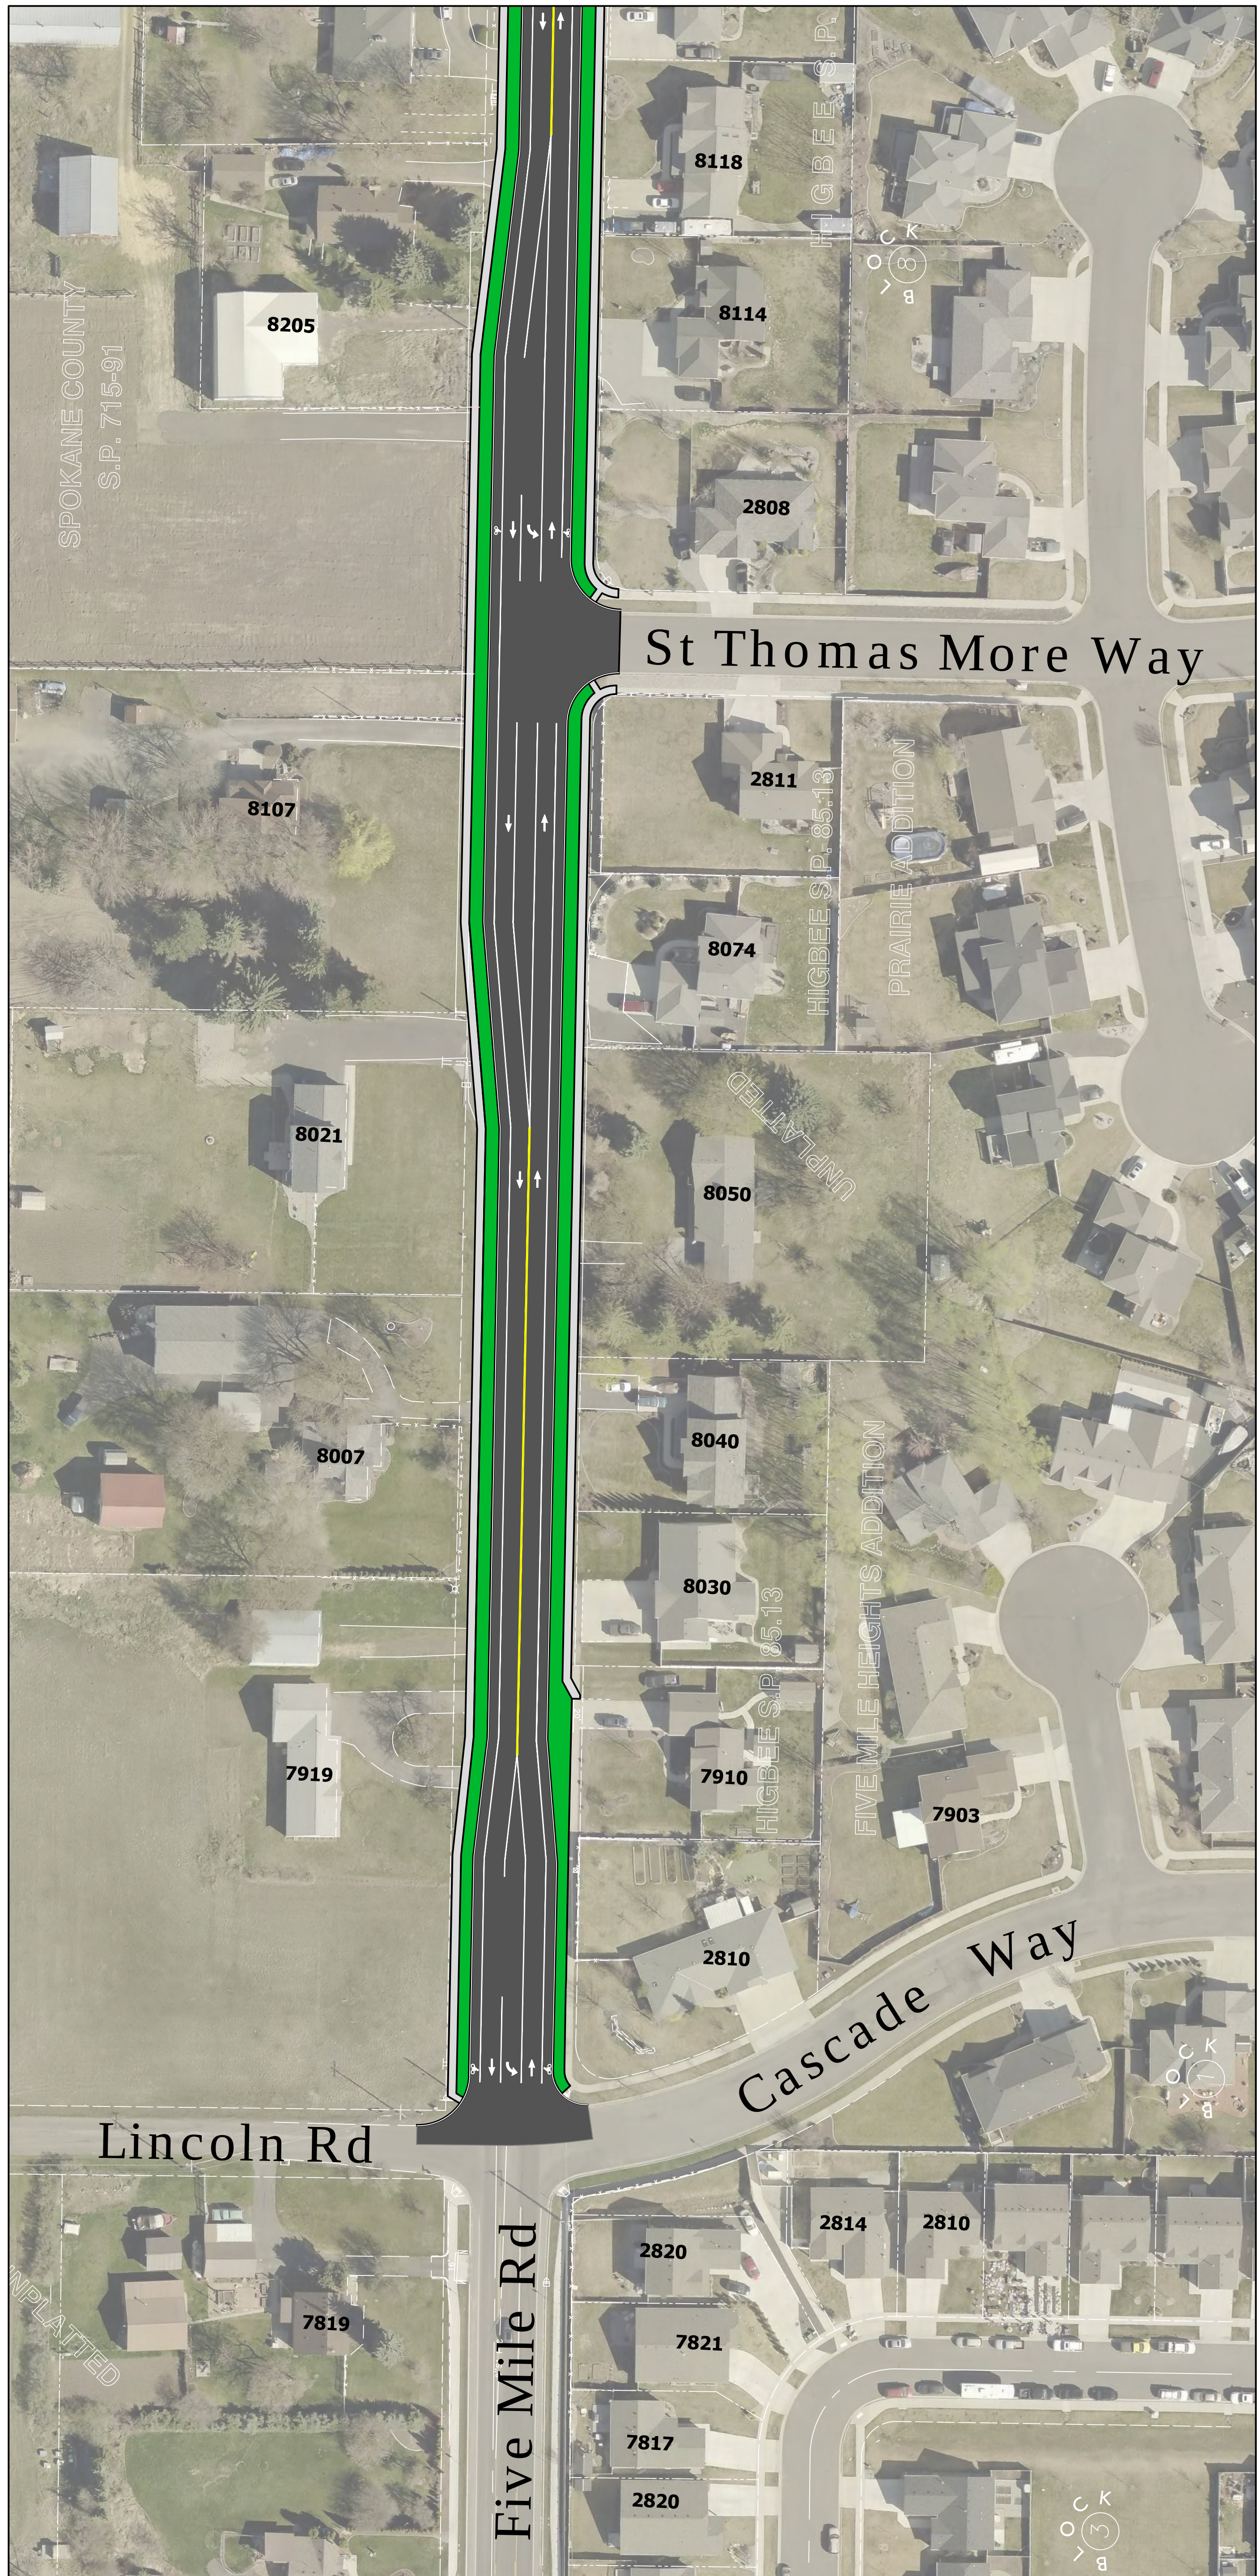

PROJECT INFORMATION

- SCHEDULED FOR 2016 CONSTRUCTION
- FULL DEPTH PAVEMENT RESTORATION - LINCOLN TO STRONG
- INSTALL ADA RAMPS AT INTERSECTIONS & CROSSWALKS
- REPLACE 18" STEEL WATER MAIN - LINCOLN TO STRONG
- STORMWATER IMPROVEMENTS INCLUDING SWALES & TREES
- TRAFFIC VOLUME (AVERAGE DAILY TRAFFIC)
-FIVE MILE from LINCOLN to STRONG = 5,900
- PEDESTRIAN ILLUMINATION AT FIVE MILE & STRONG
- PROJECT DETOURS DURING CONSTRUCTION
- ROUNDABOUT AT INTERSECTION OF FIVE MILE & STRONG
- RIGHT-OF-WAY AQUISITIONS REQUIRED TO CONSTRUCT FIVE MILE STREET SECTION AND ROUNDABOUT
- FUNDING SOURCES
 - LEVY: \$1,523,062
 - INTEGRATED: \$980,459
- FUNDING AMOUNT TOTAL: \$2,503,521

1" = 50'

