
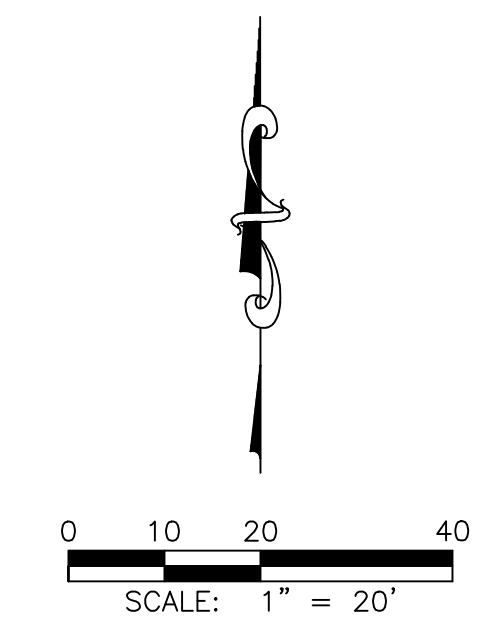


C:\USERS\MCCANNA\ENGINEERING\PROJECTS\2019-33 - RICHARD KENNEDY\DWG\2019-33_CD.DWG

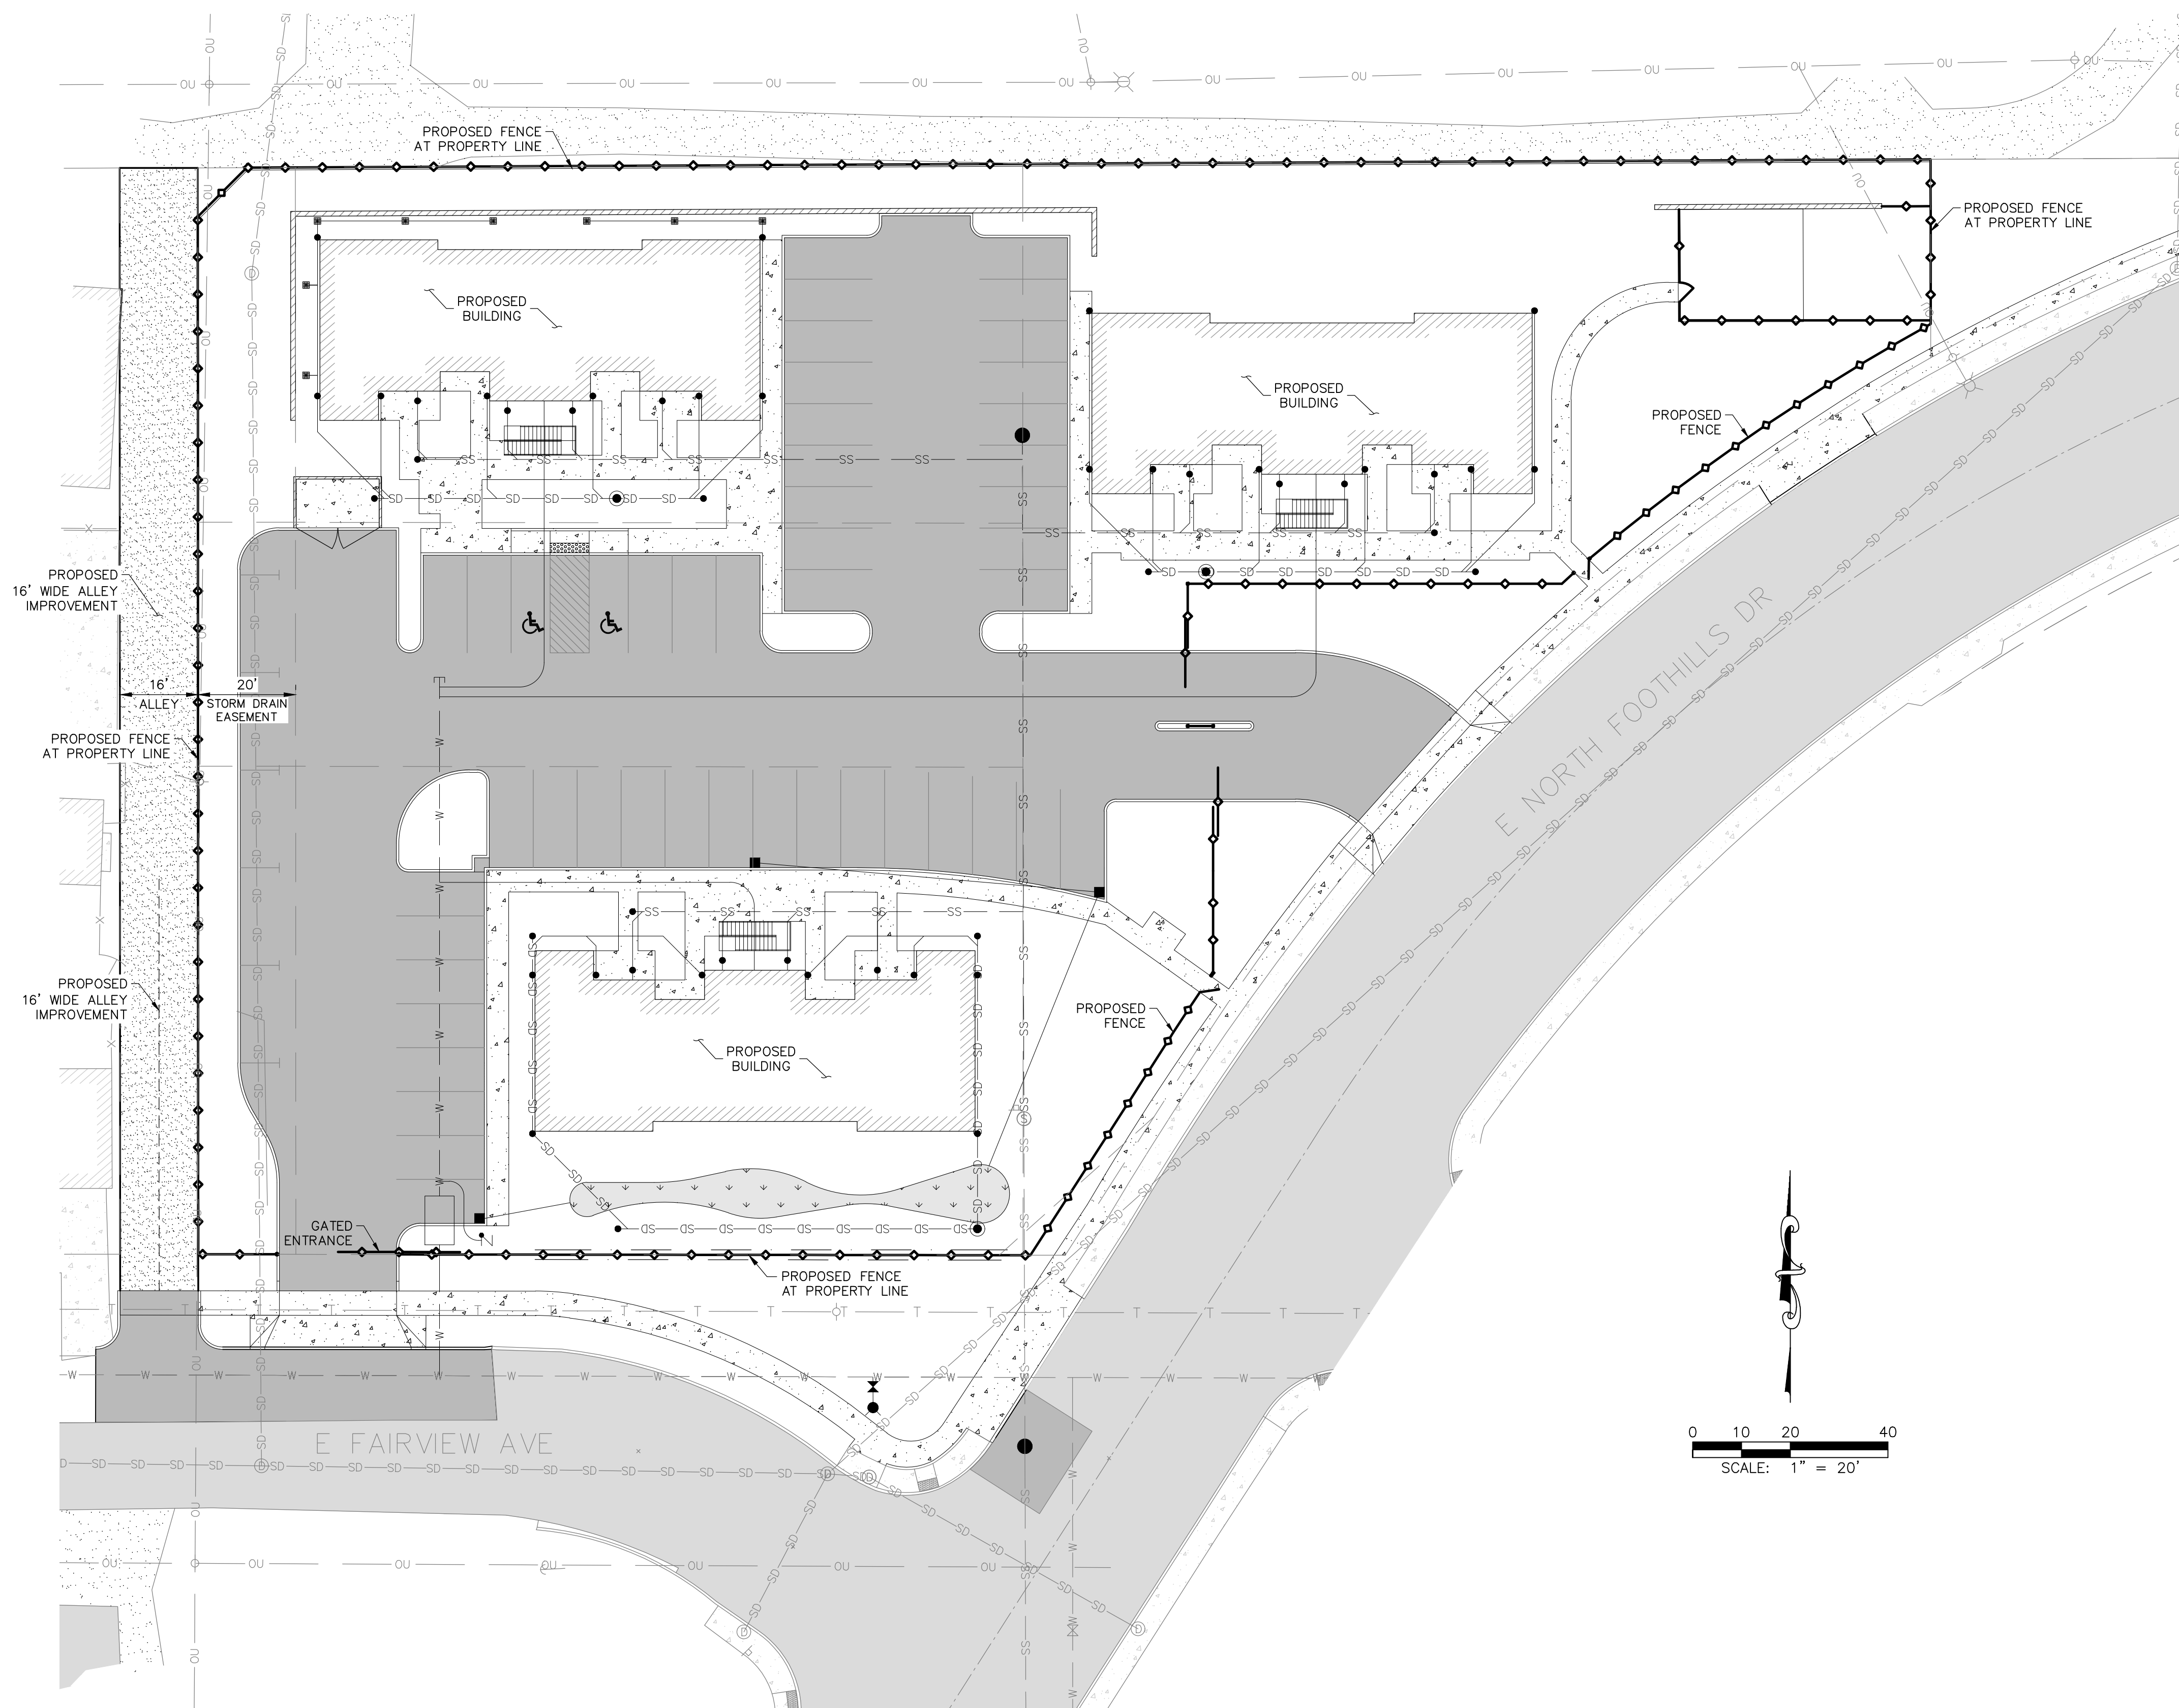

BID SET
NOT FOR CONSTRUCTION

UNDERGROUND SERVICE ALERT
ONE-CALL NUMBER
811
CALL TWO BUSINESS DAYS
BEFORE YOU DIG

NO	DATE	BY	REVISIONS	DESCRIPTION

MCCANNA
ENGINEERING
4606 N ADAMS ST, SPOKANE, WA 99205
PH: (509) 994-6804

LOCATION
**SECTION 9, T25N R43E, W.M.,
SPOKANE, WASHINGTON**

PROJECT NAME
KENNEDY APARTMENTS

SHEET TITLE
SITE IMPROVEMENT PLAN

PROJECT NO.:
2019-33
SCALE: PER PLAN
DATE: 7/14/2021
DESIGNED BY: SMF
SHEET NO.
SP1