



# Monroe/Lincoln - 8th to 2nd City Project #2012115

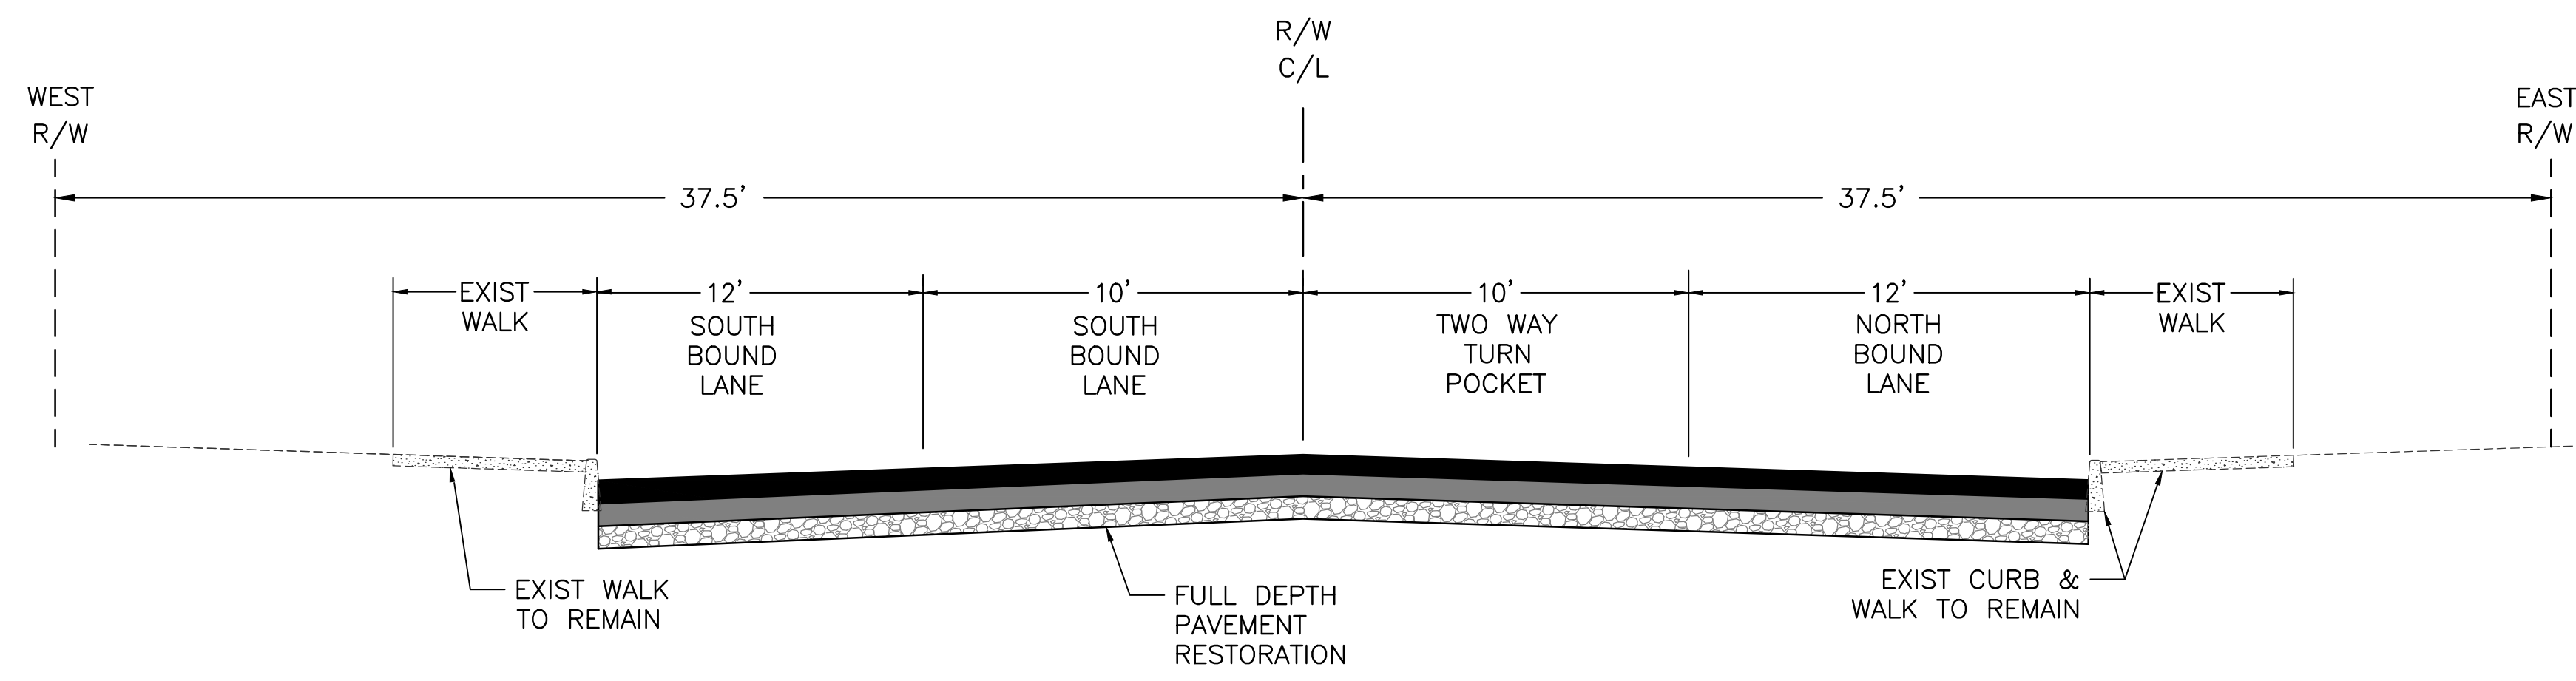


Monroe St Section - North Side of 8th & Monroe Intersection

NTS

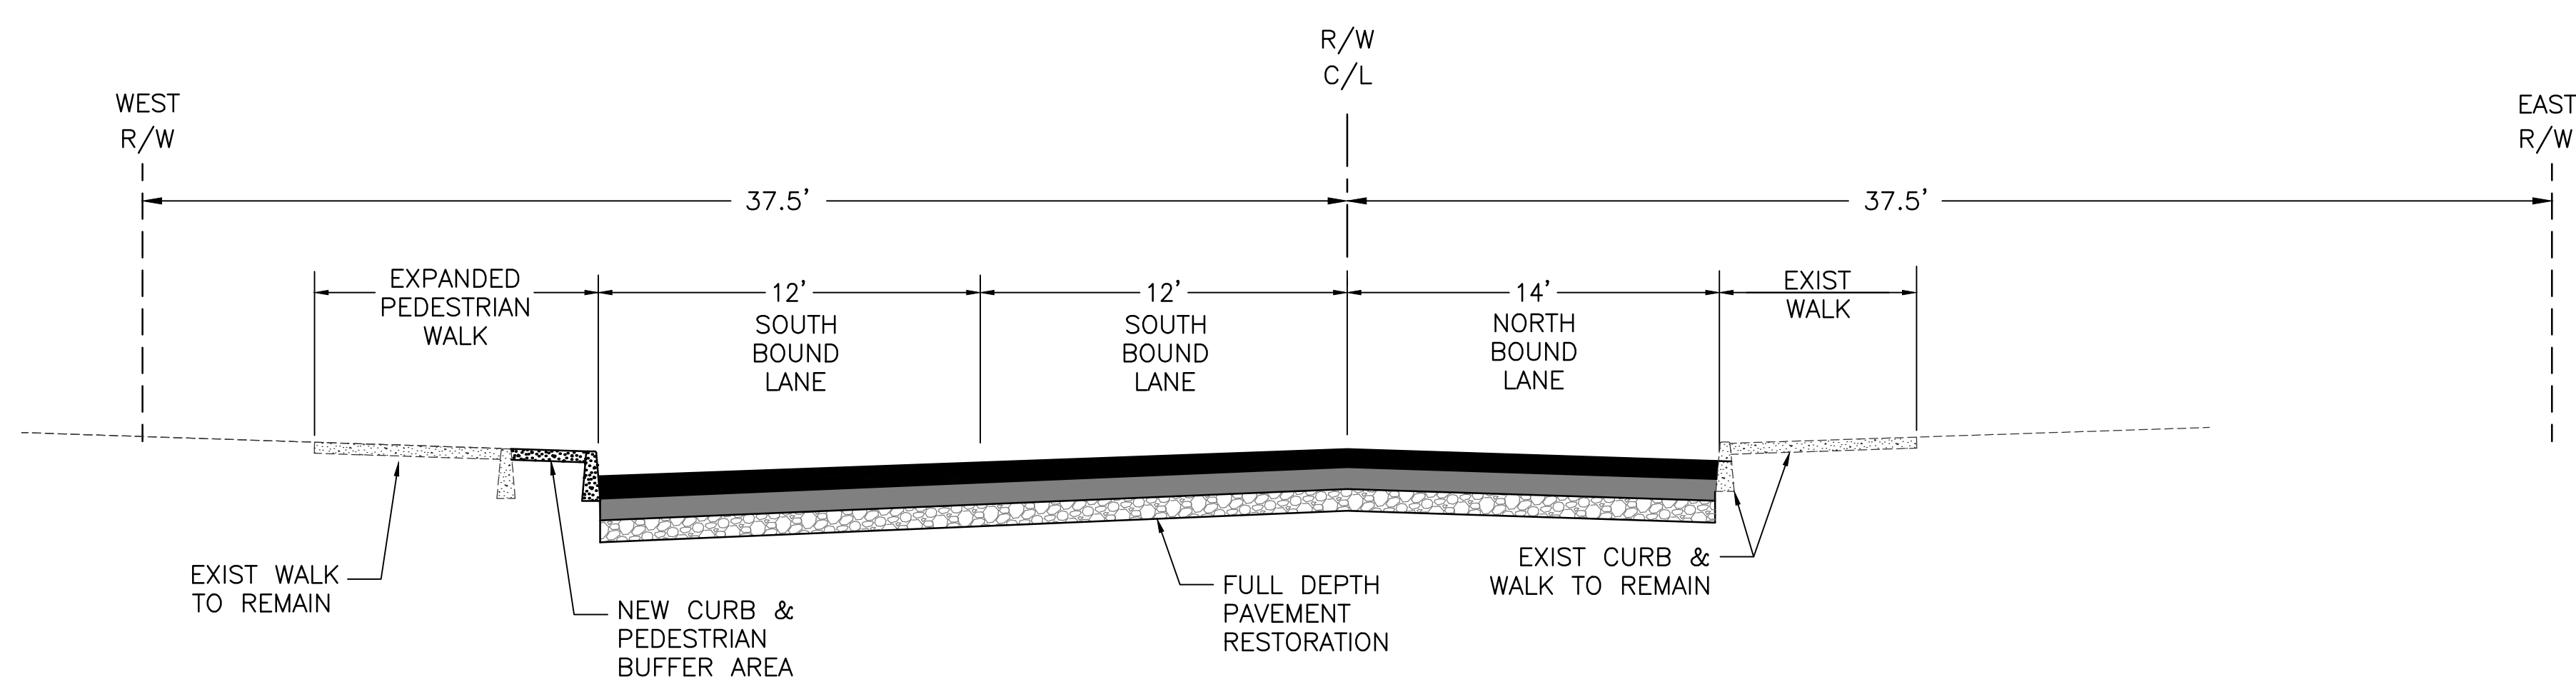


Monroe St Section - Between 8th & 7th

NTS

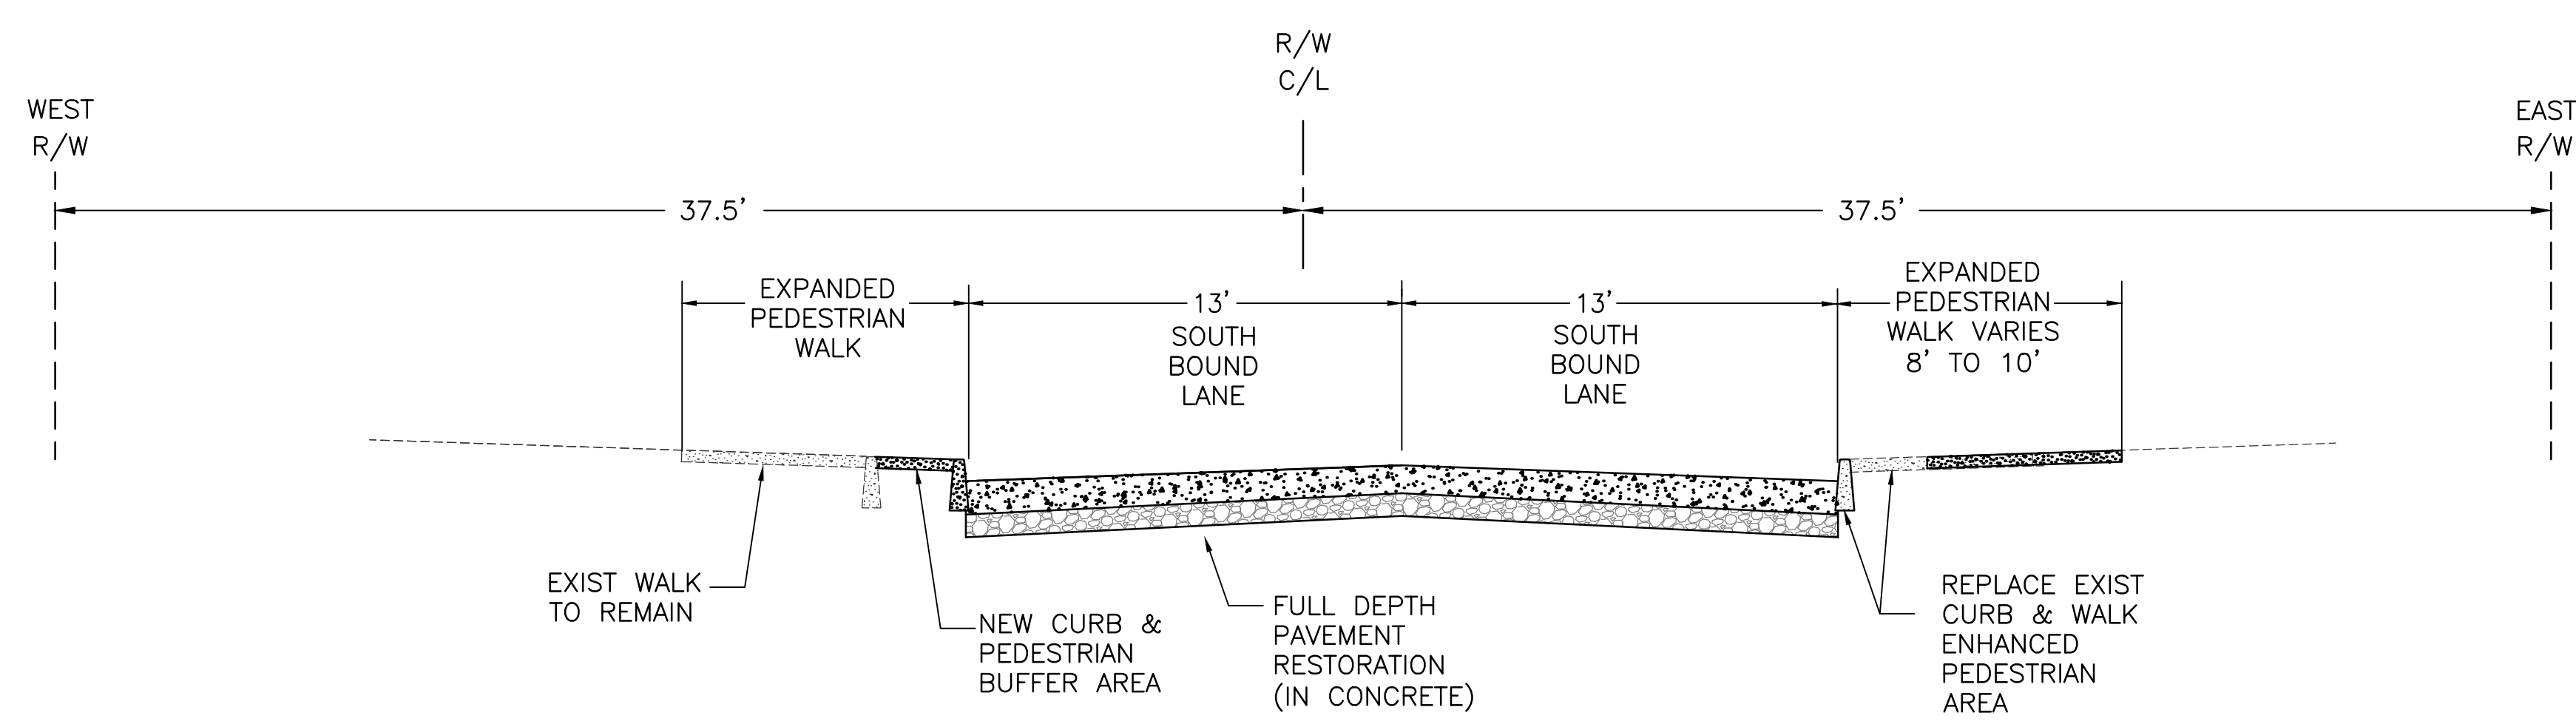


Monroe St Section - Between 7th & 5th

NTS

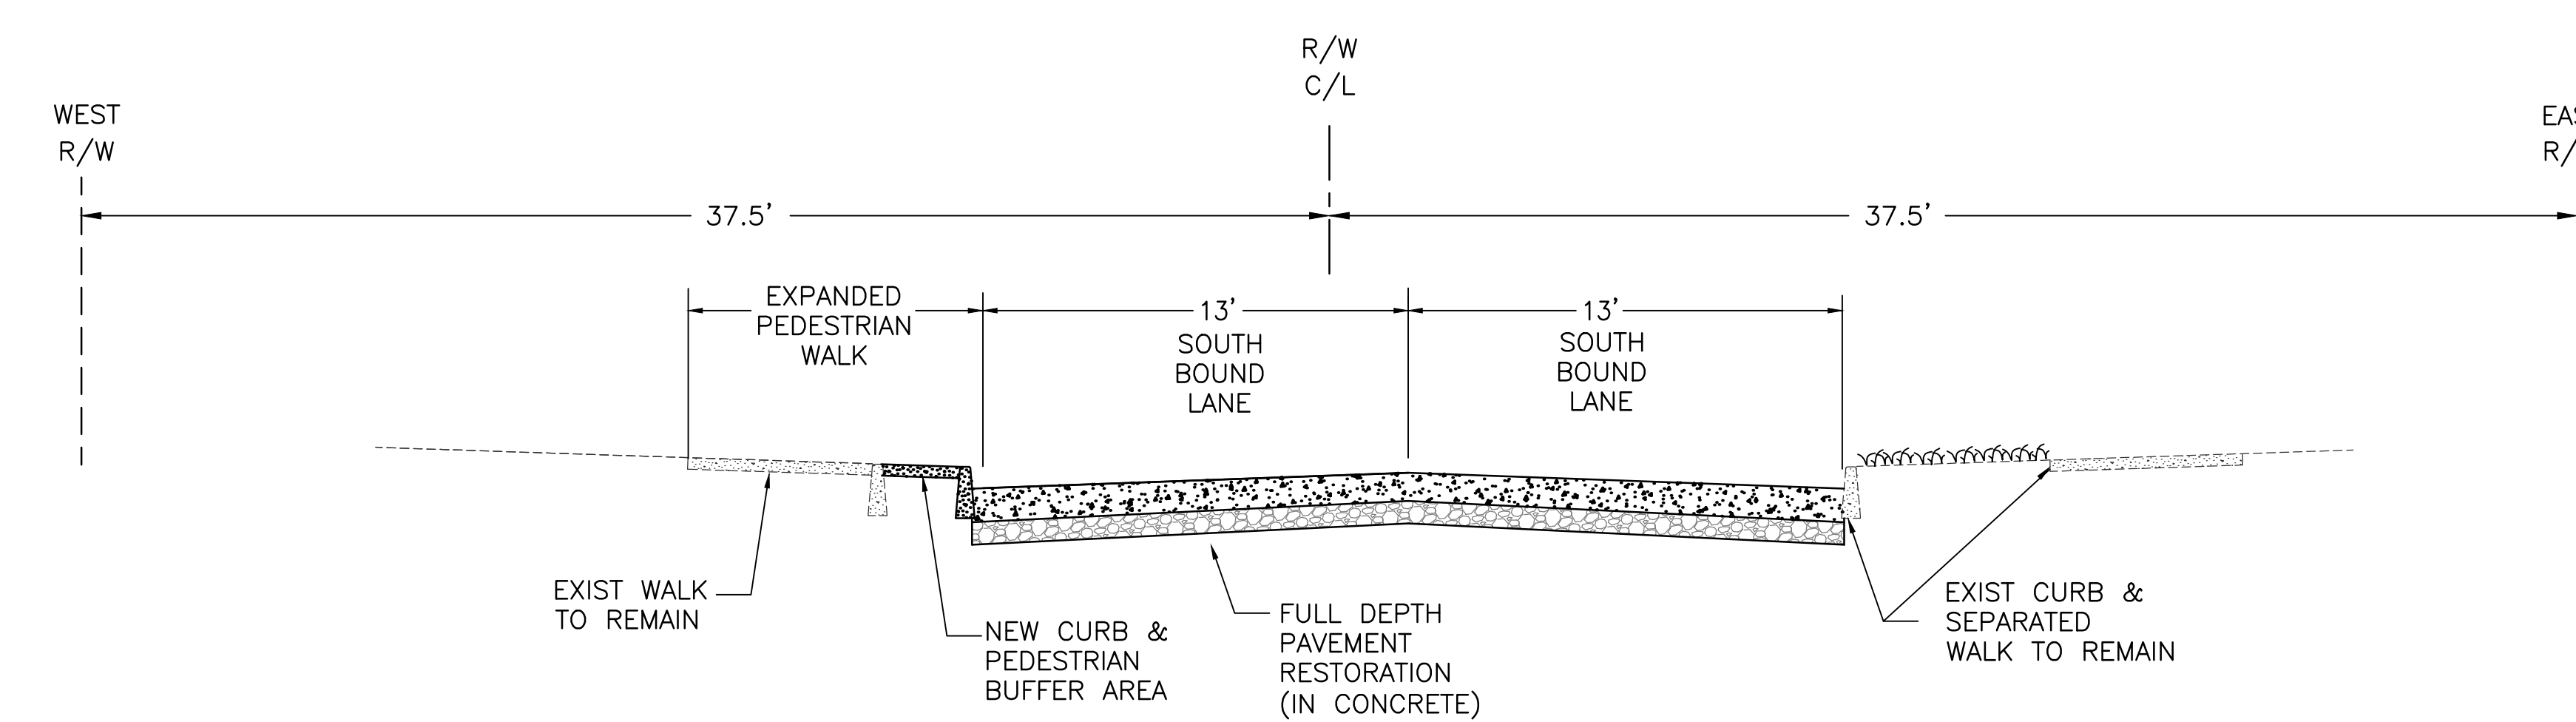

Monroe St Section - Between 5th & 4th

NTS

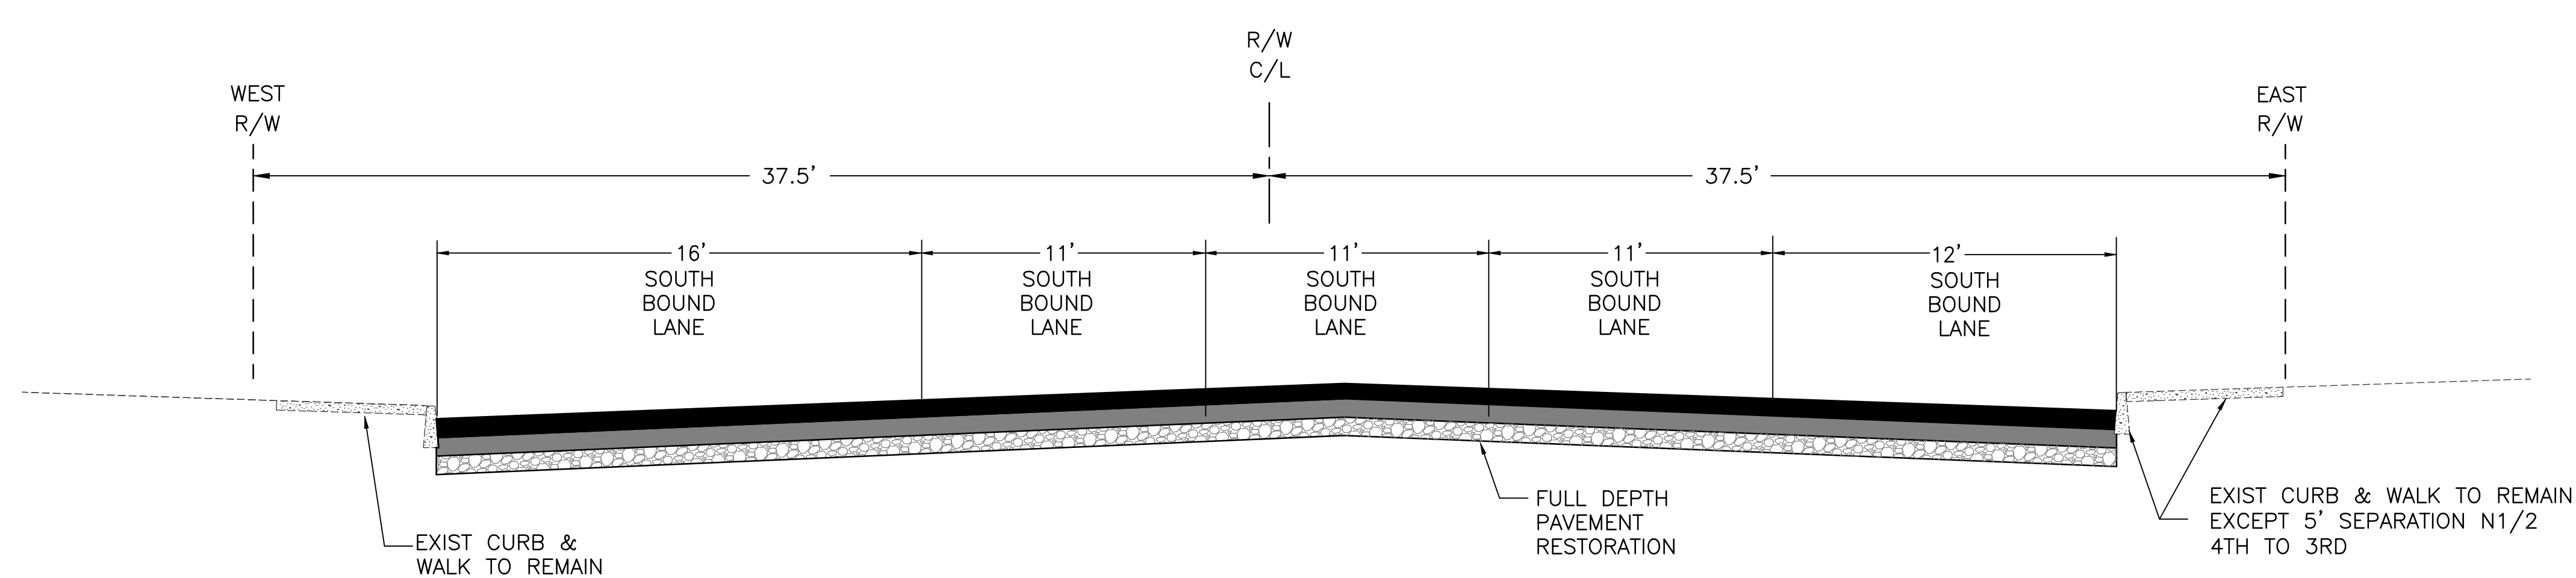

Monroe St Section - Between 4th & 2nd

NTS

