




Monroe/Lincoln - 8th to 2nd City Project#2012115

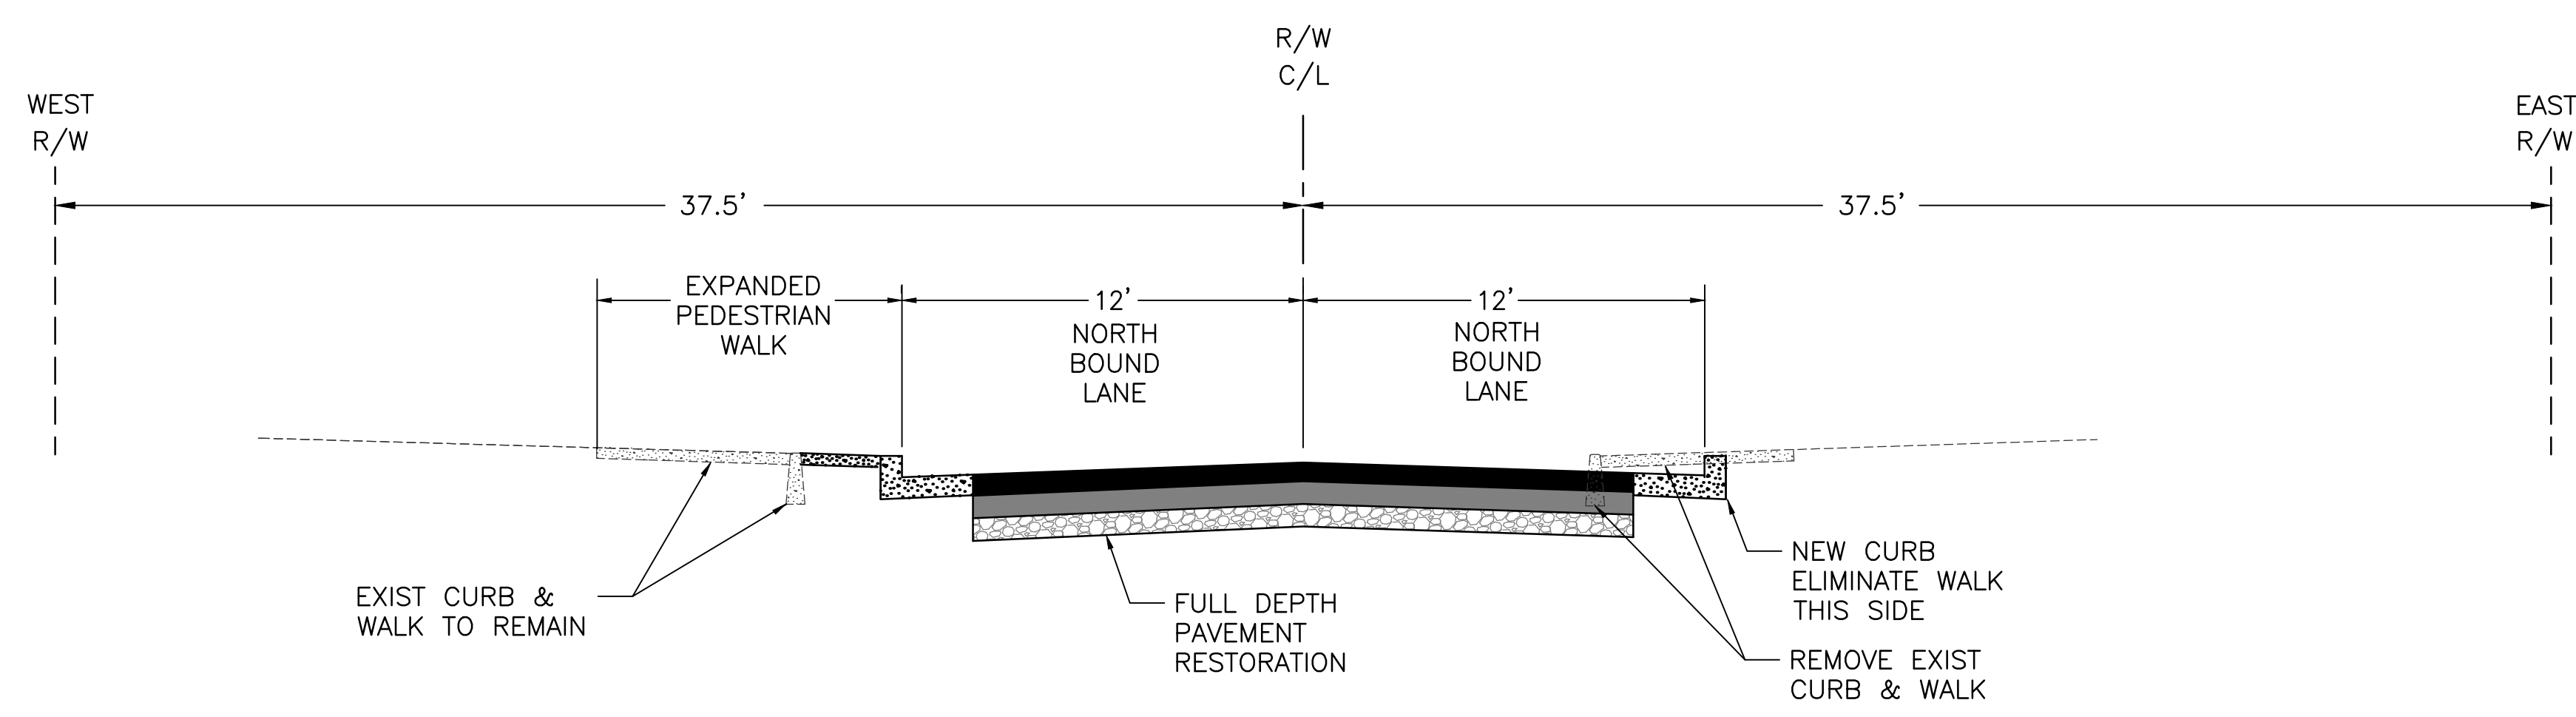


Lincoln St Section - 7th to 6th
NTS

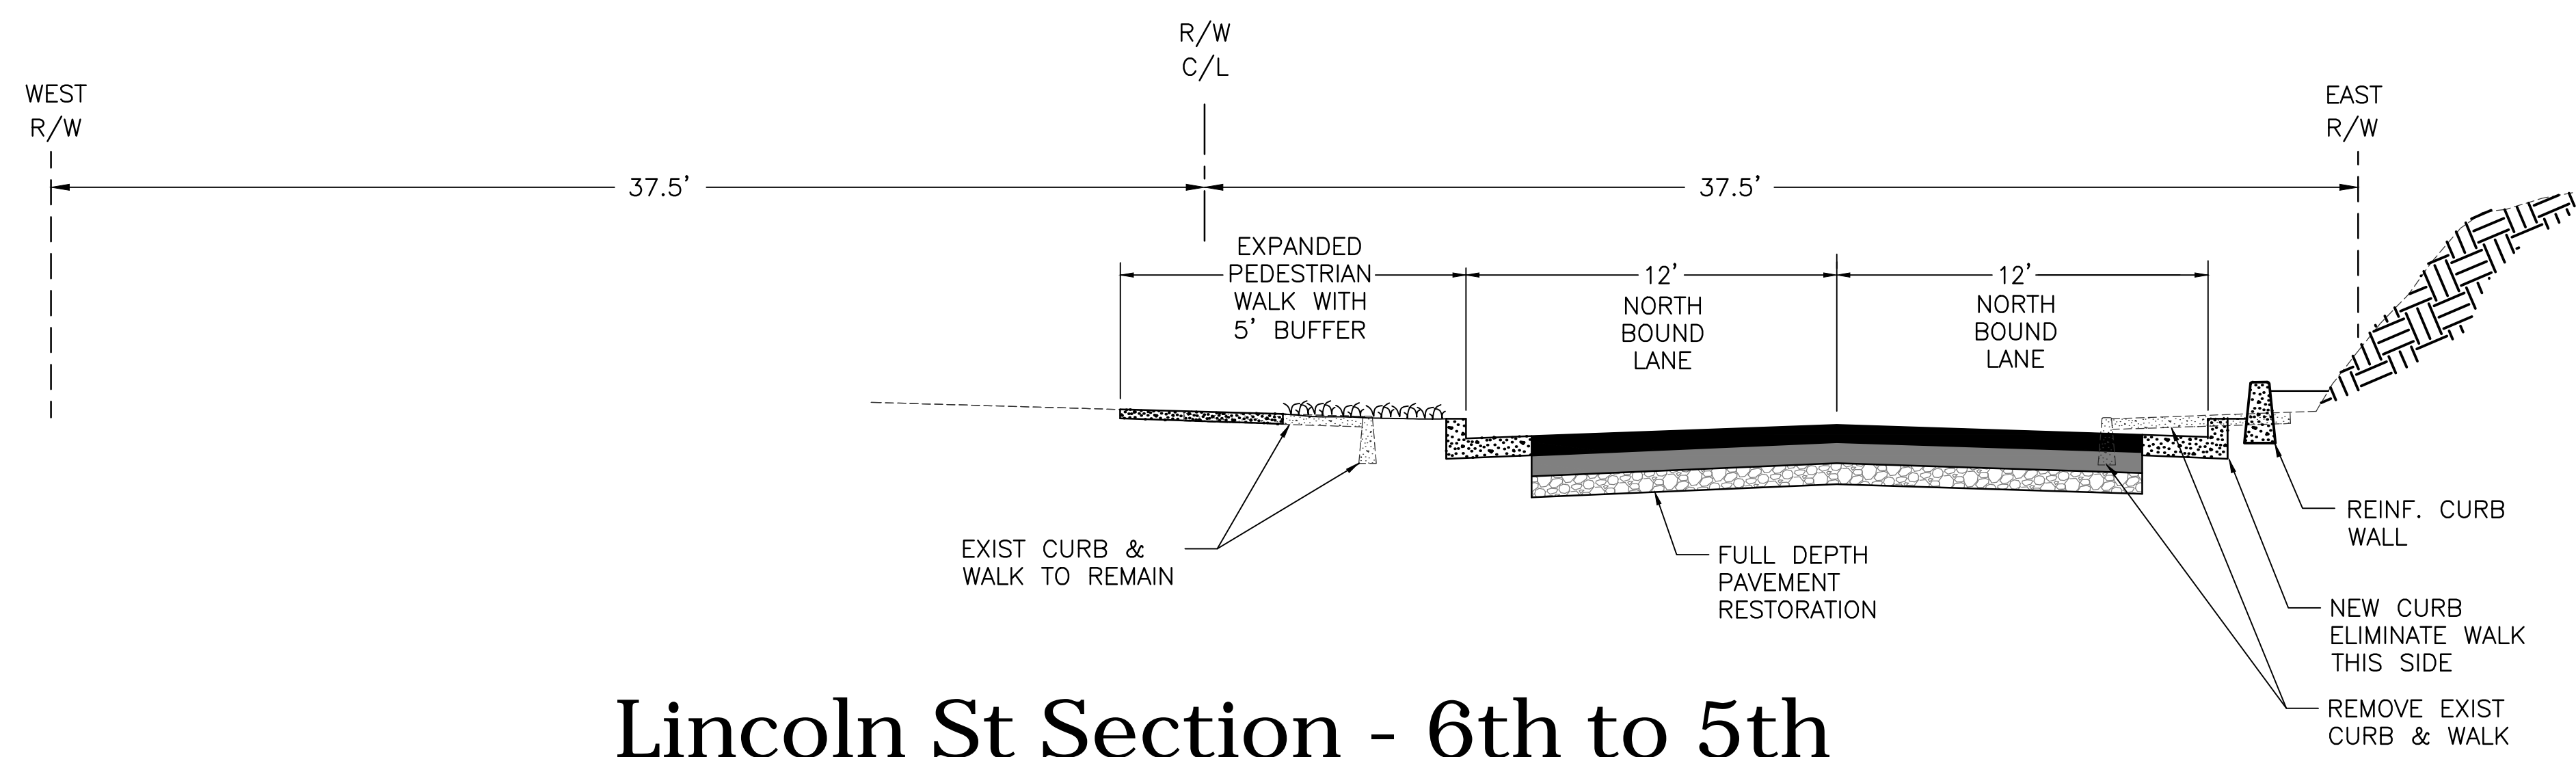


Lincoln St Section - 6th to 5th
NTS

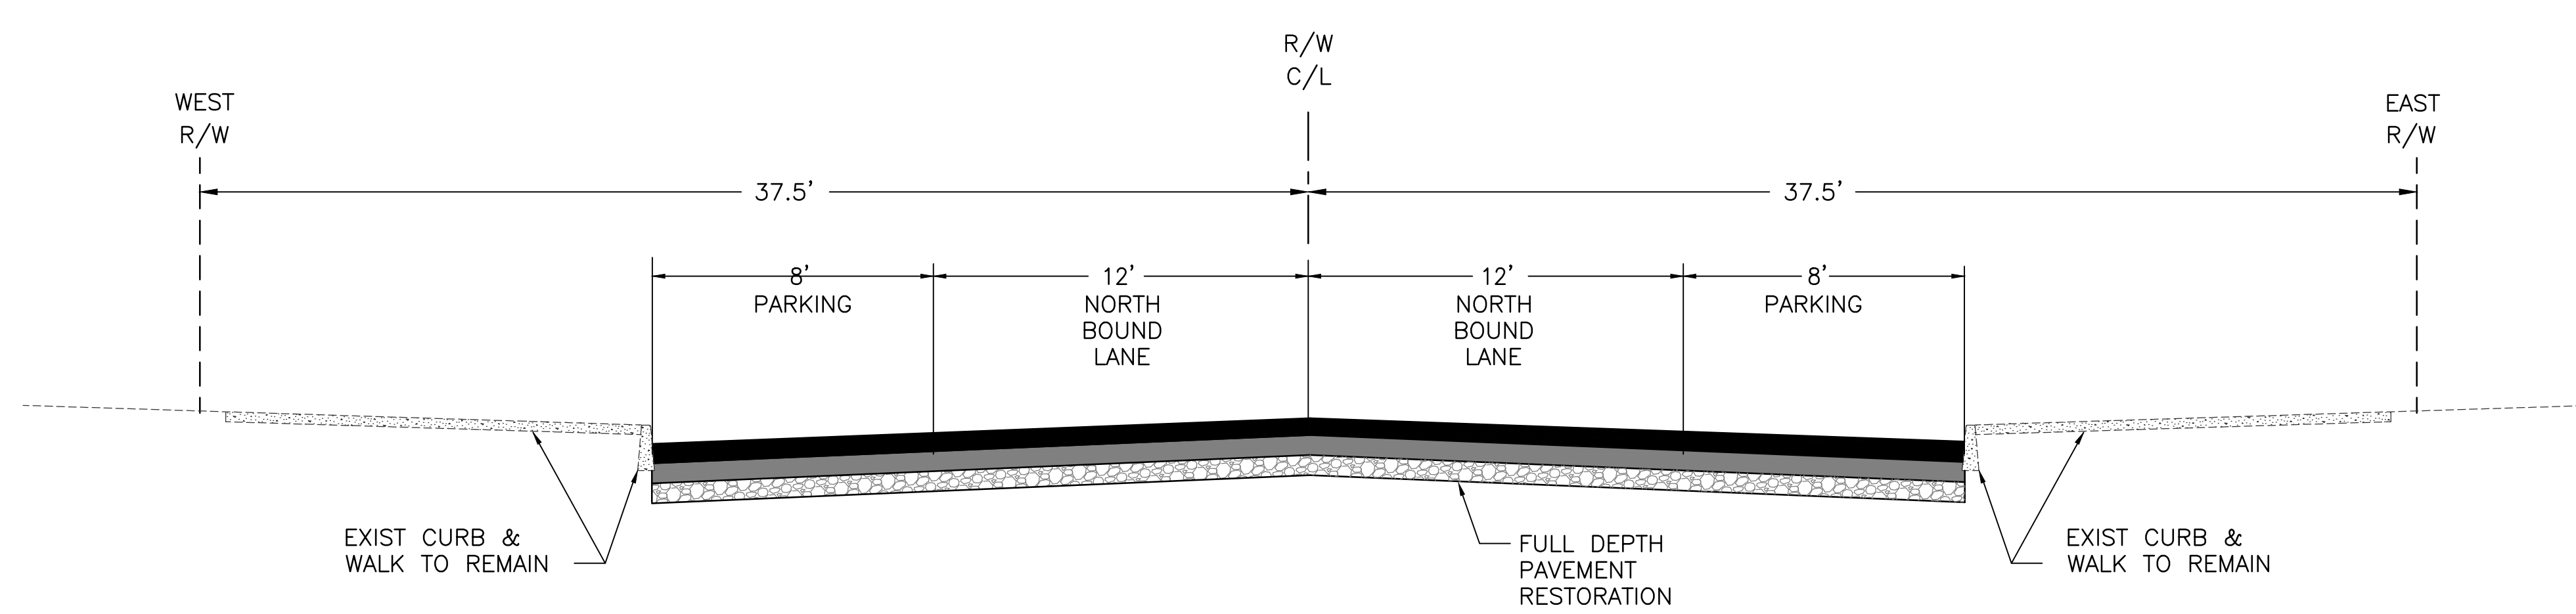

Lincoln St Section - 5th to 4th
NTS

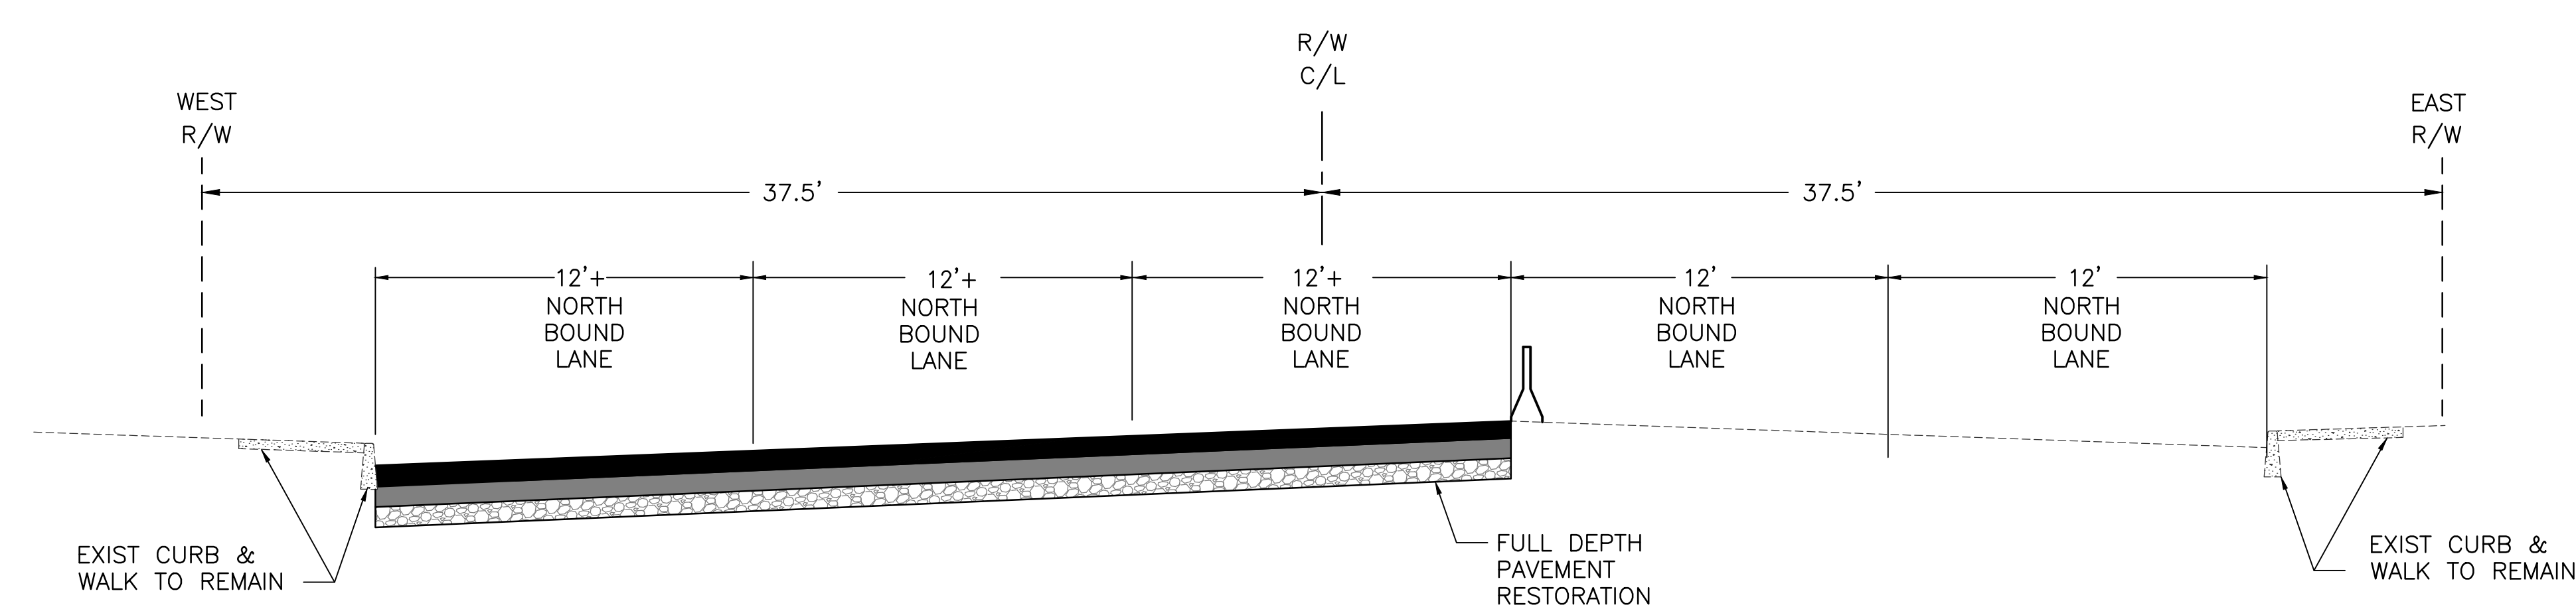

Lincoln St Section - 4th to 3rd
NTS

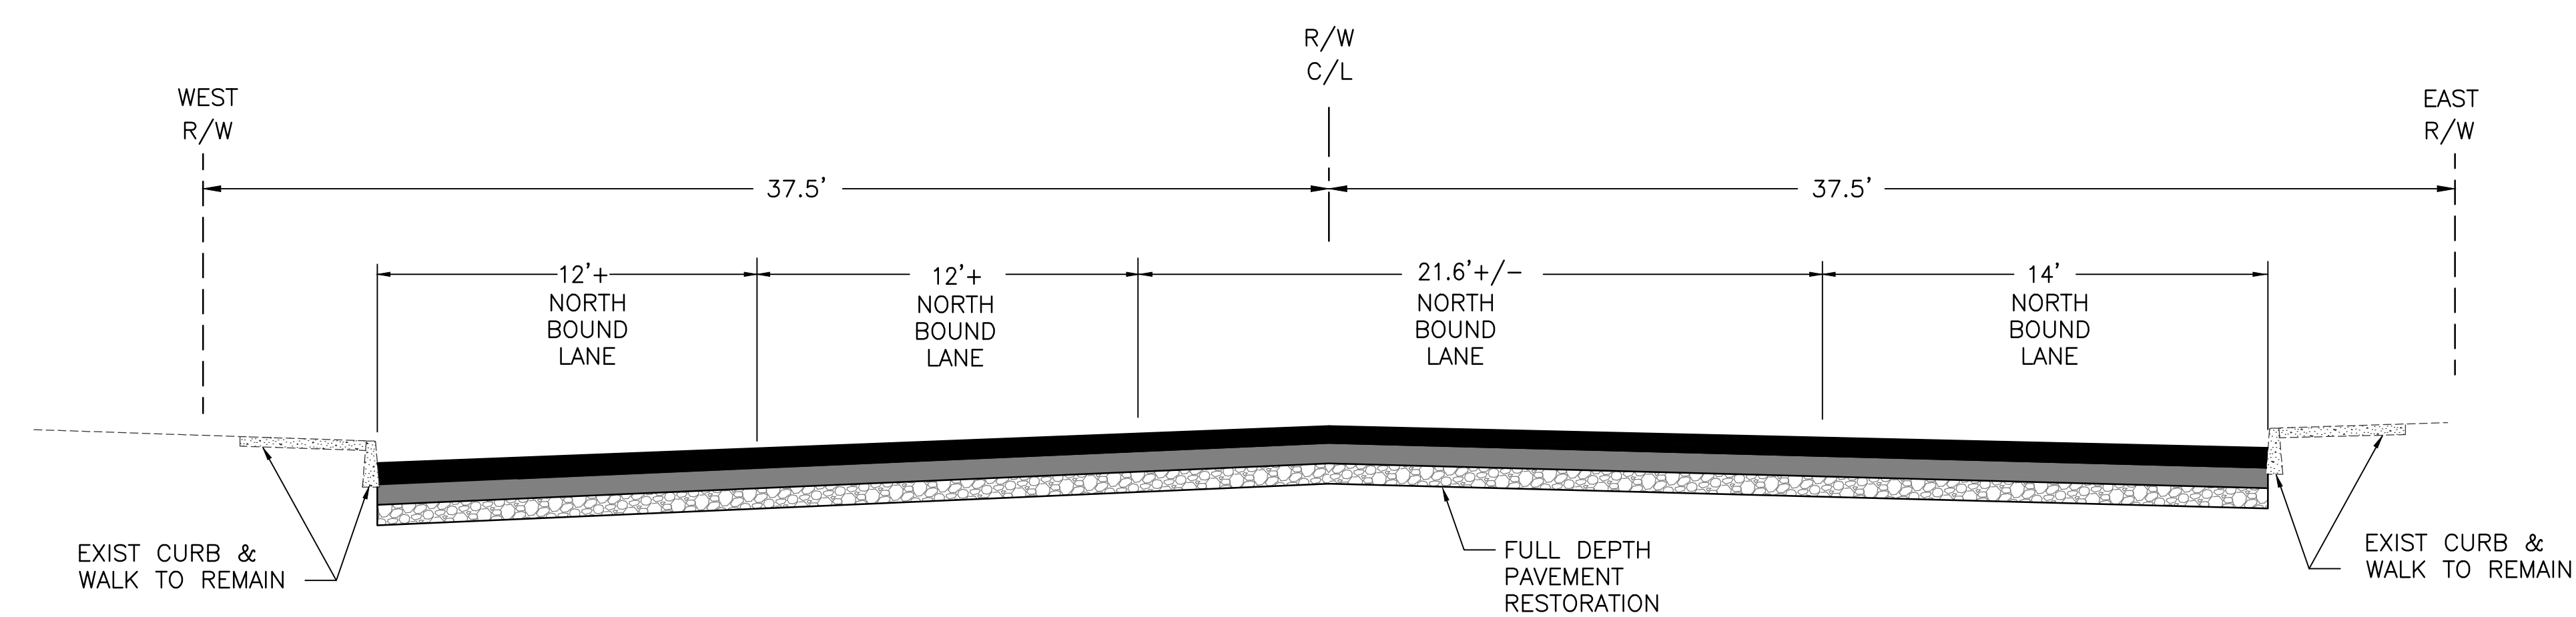

Lincoln St Section - 3rd to 4th
NTS

