

decommissioned existing "connector" trail

rerouted "connector" trail

trail access double

gates potential future

shelter site

minnehaha bouldering area

private property
5723 e upriver dr.
spokane, wa 99217

large dog area
~7.5 acres

small dog area
~1.0 acres

paved parking lot
~ 30 spaces

- bench (typical)
- internal walking trail
- open meadow areas
- wooded areas


- 6' tall perimeter chainlink fence (~2,900 lf)
- 4' tall small dog area fence (~420 lf)
- trash receptacles and dog waste stations (typical)
- double gate entry areas for small dogs


- landscape buffer and stormwater swales
- single entry drive
- concrete pad for portable restrooms
- individual entry / exit gate for large dogs
- (typical) 20' wide service gate

CONCEPT A - LARGE DOG PARK, 100 FOOT BUFFER

UPRIVER DOG PARK DESIGN CONCEPTS

JUNE 2023

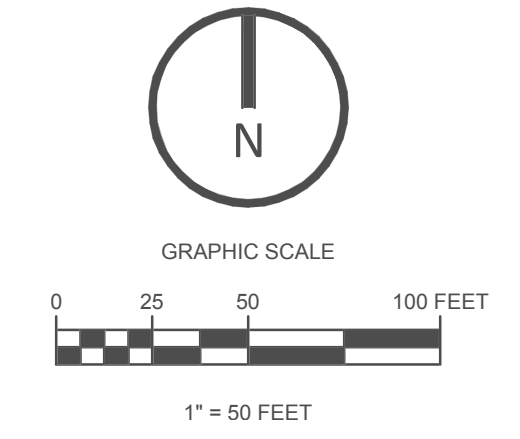


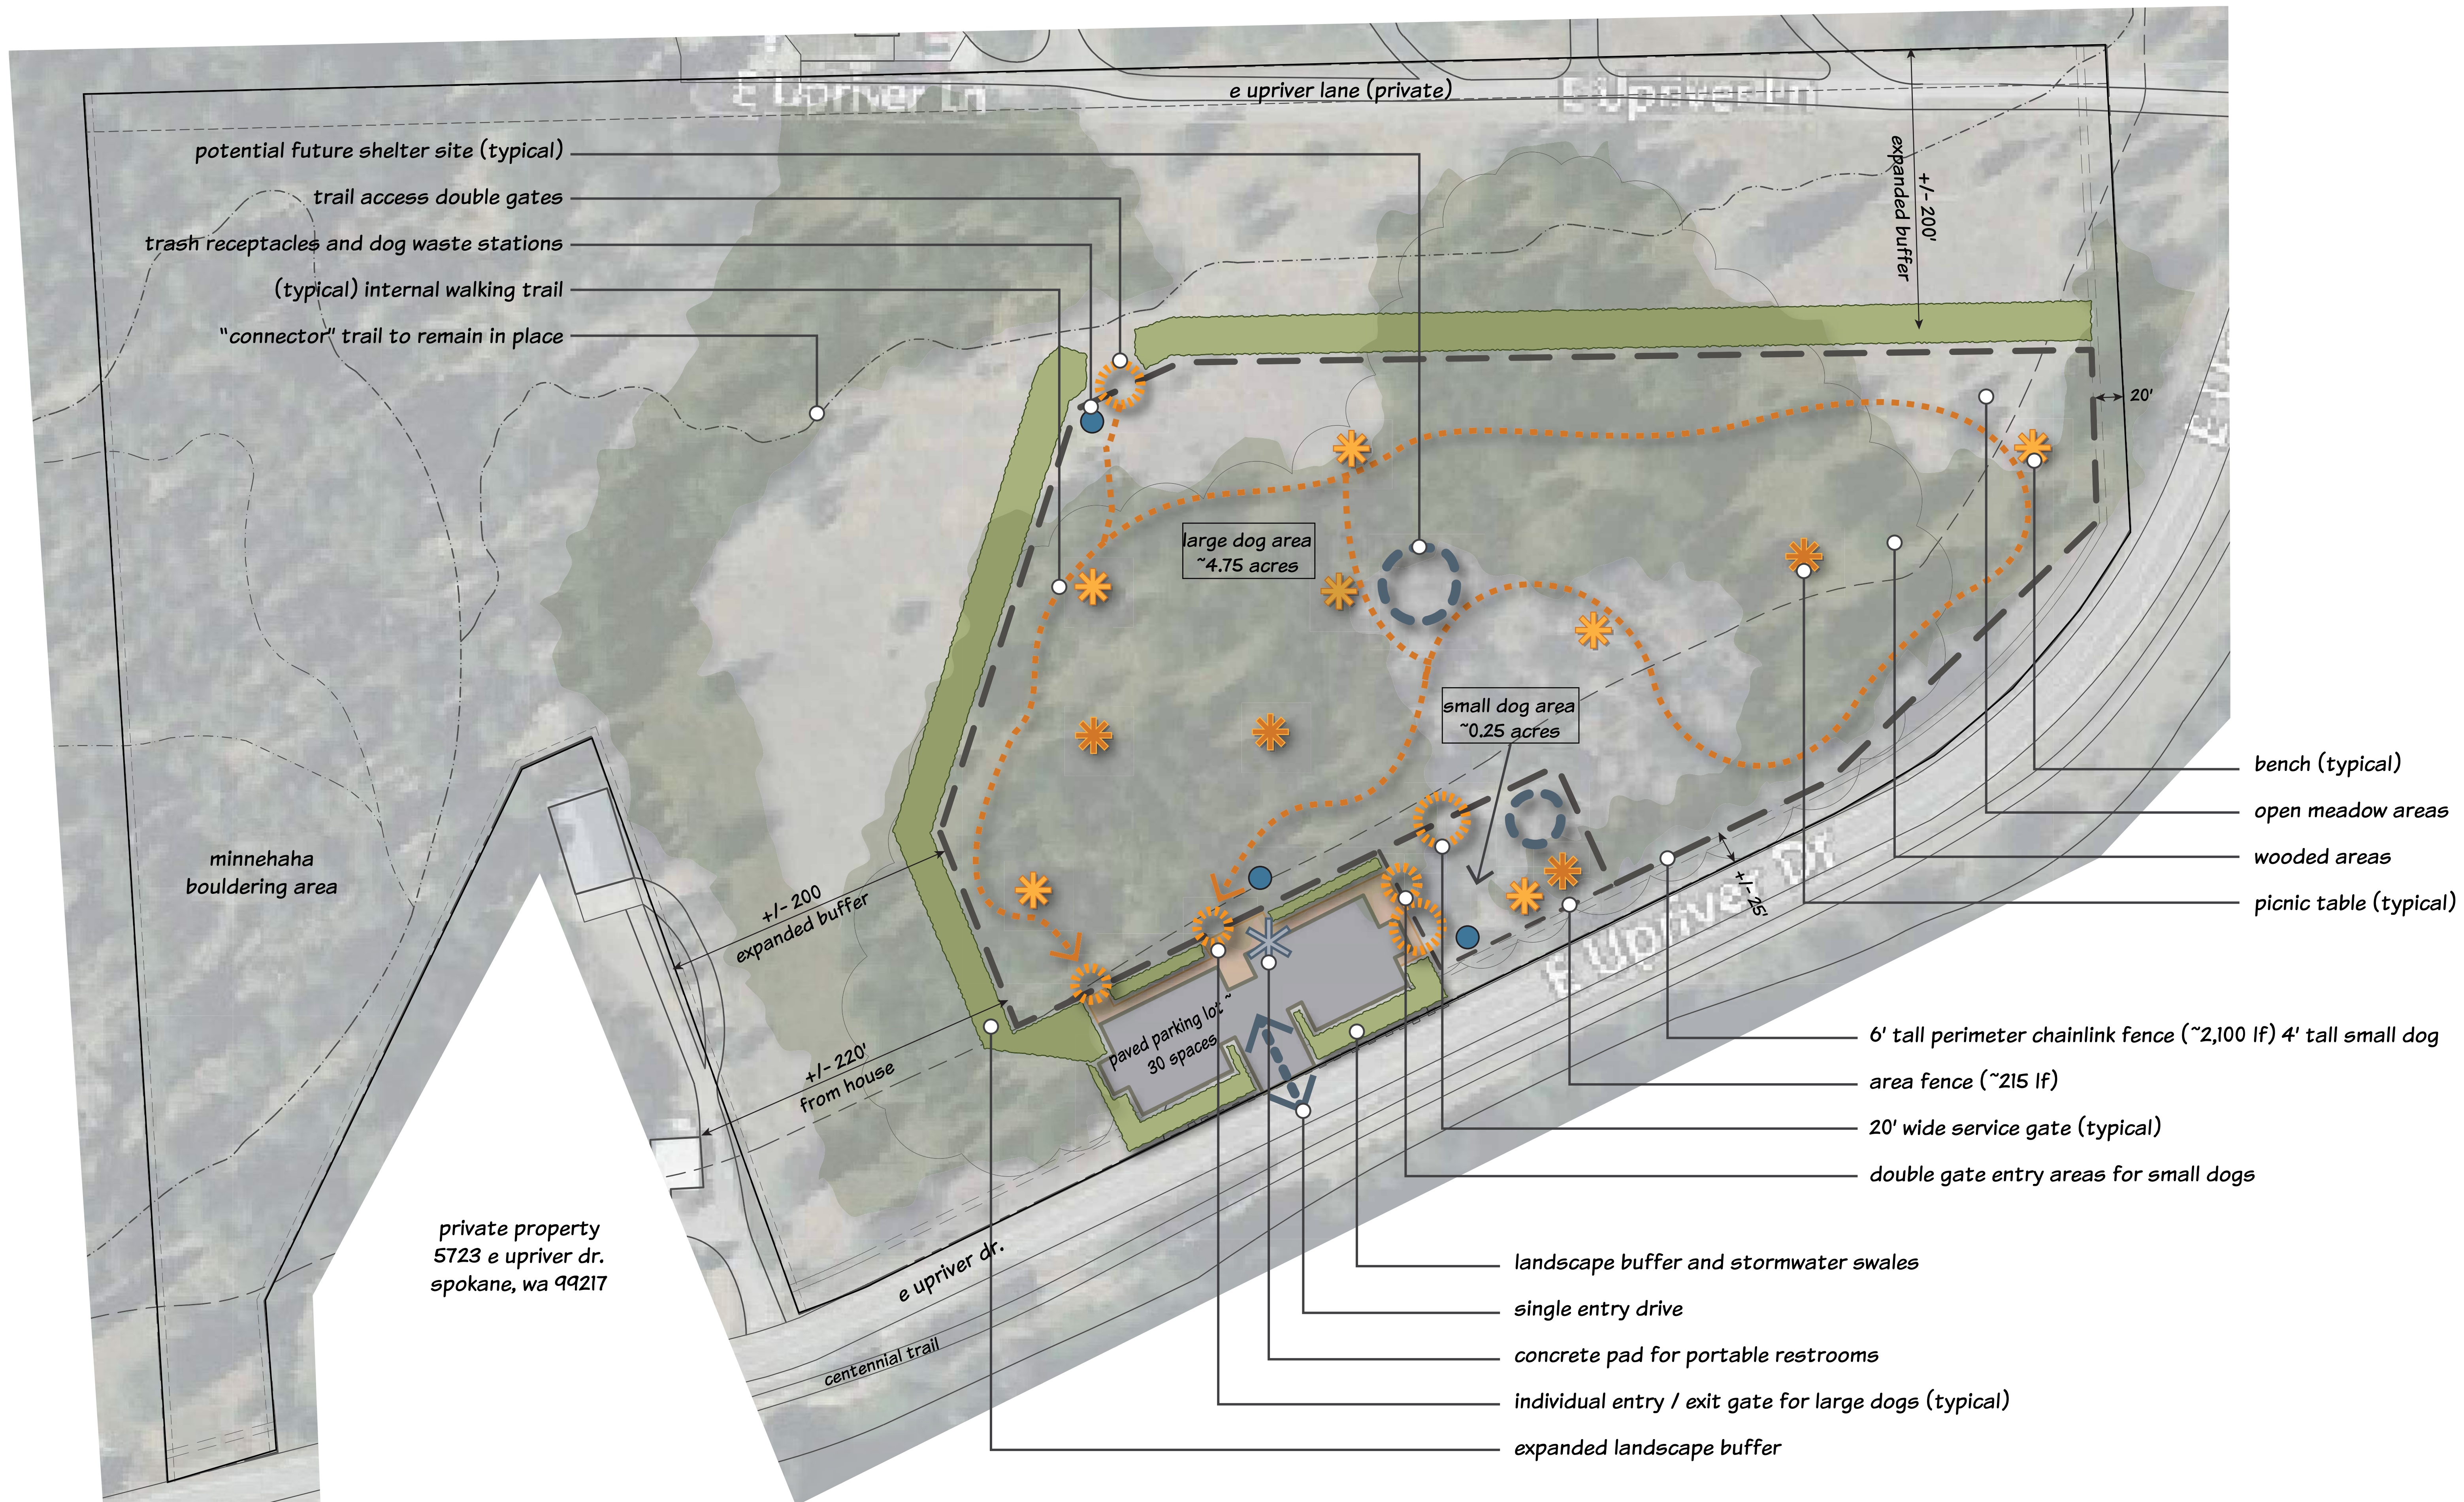


CONCEPT B - SMALLER DOG PARK, 200 FOOT BUFFERS

UPRIVER DOG PARK DESIGN CONCEPTS

JUNE 2023

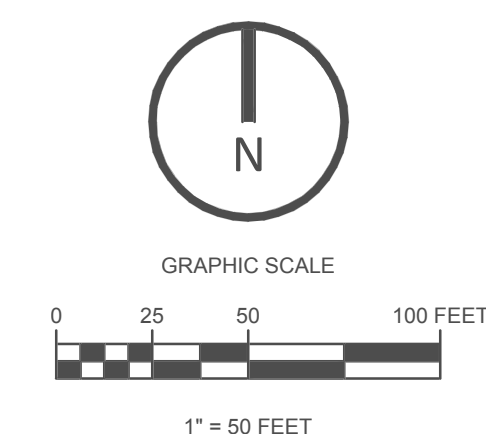

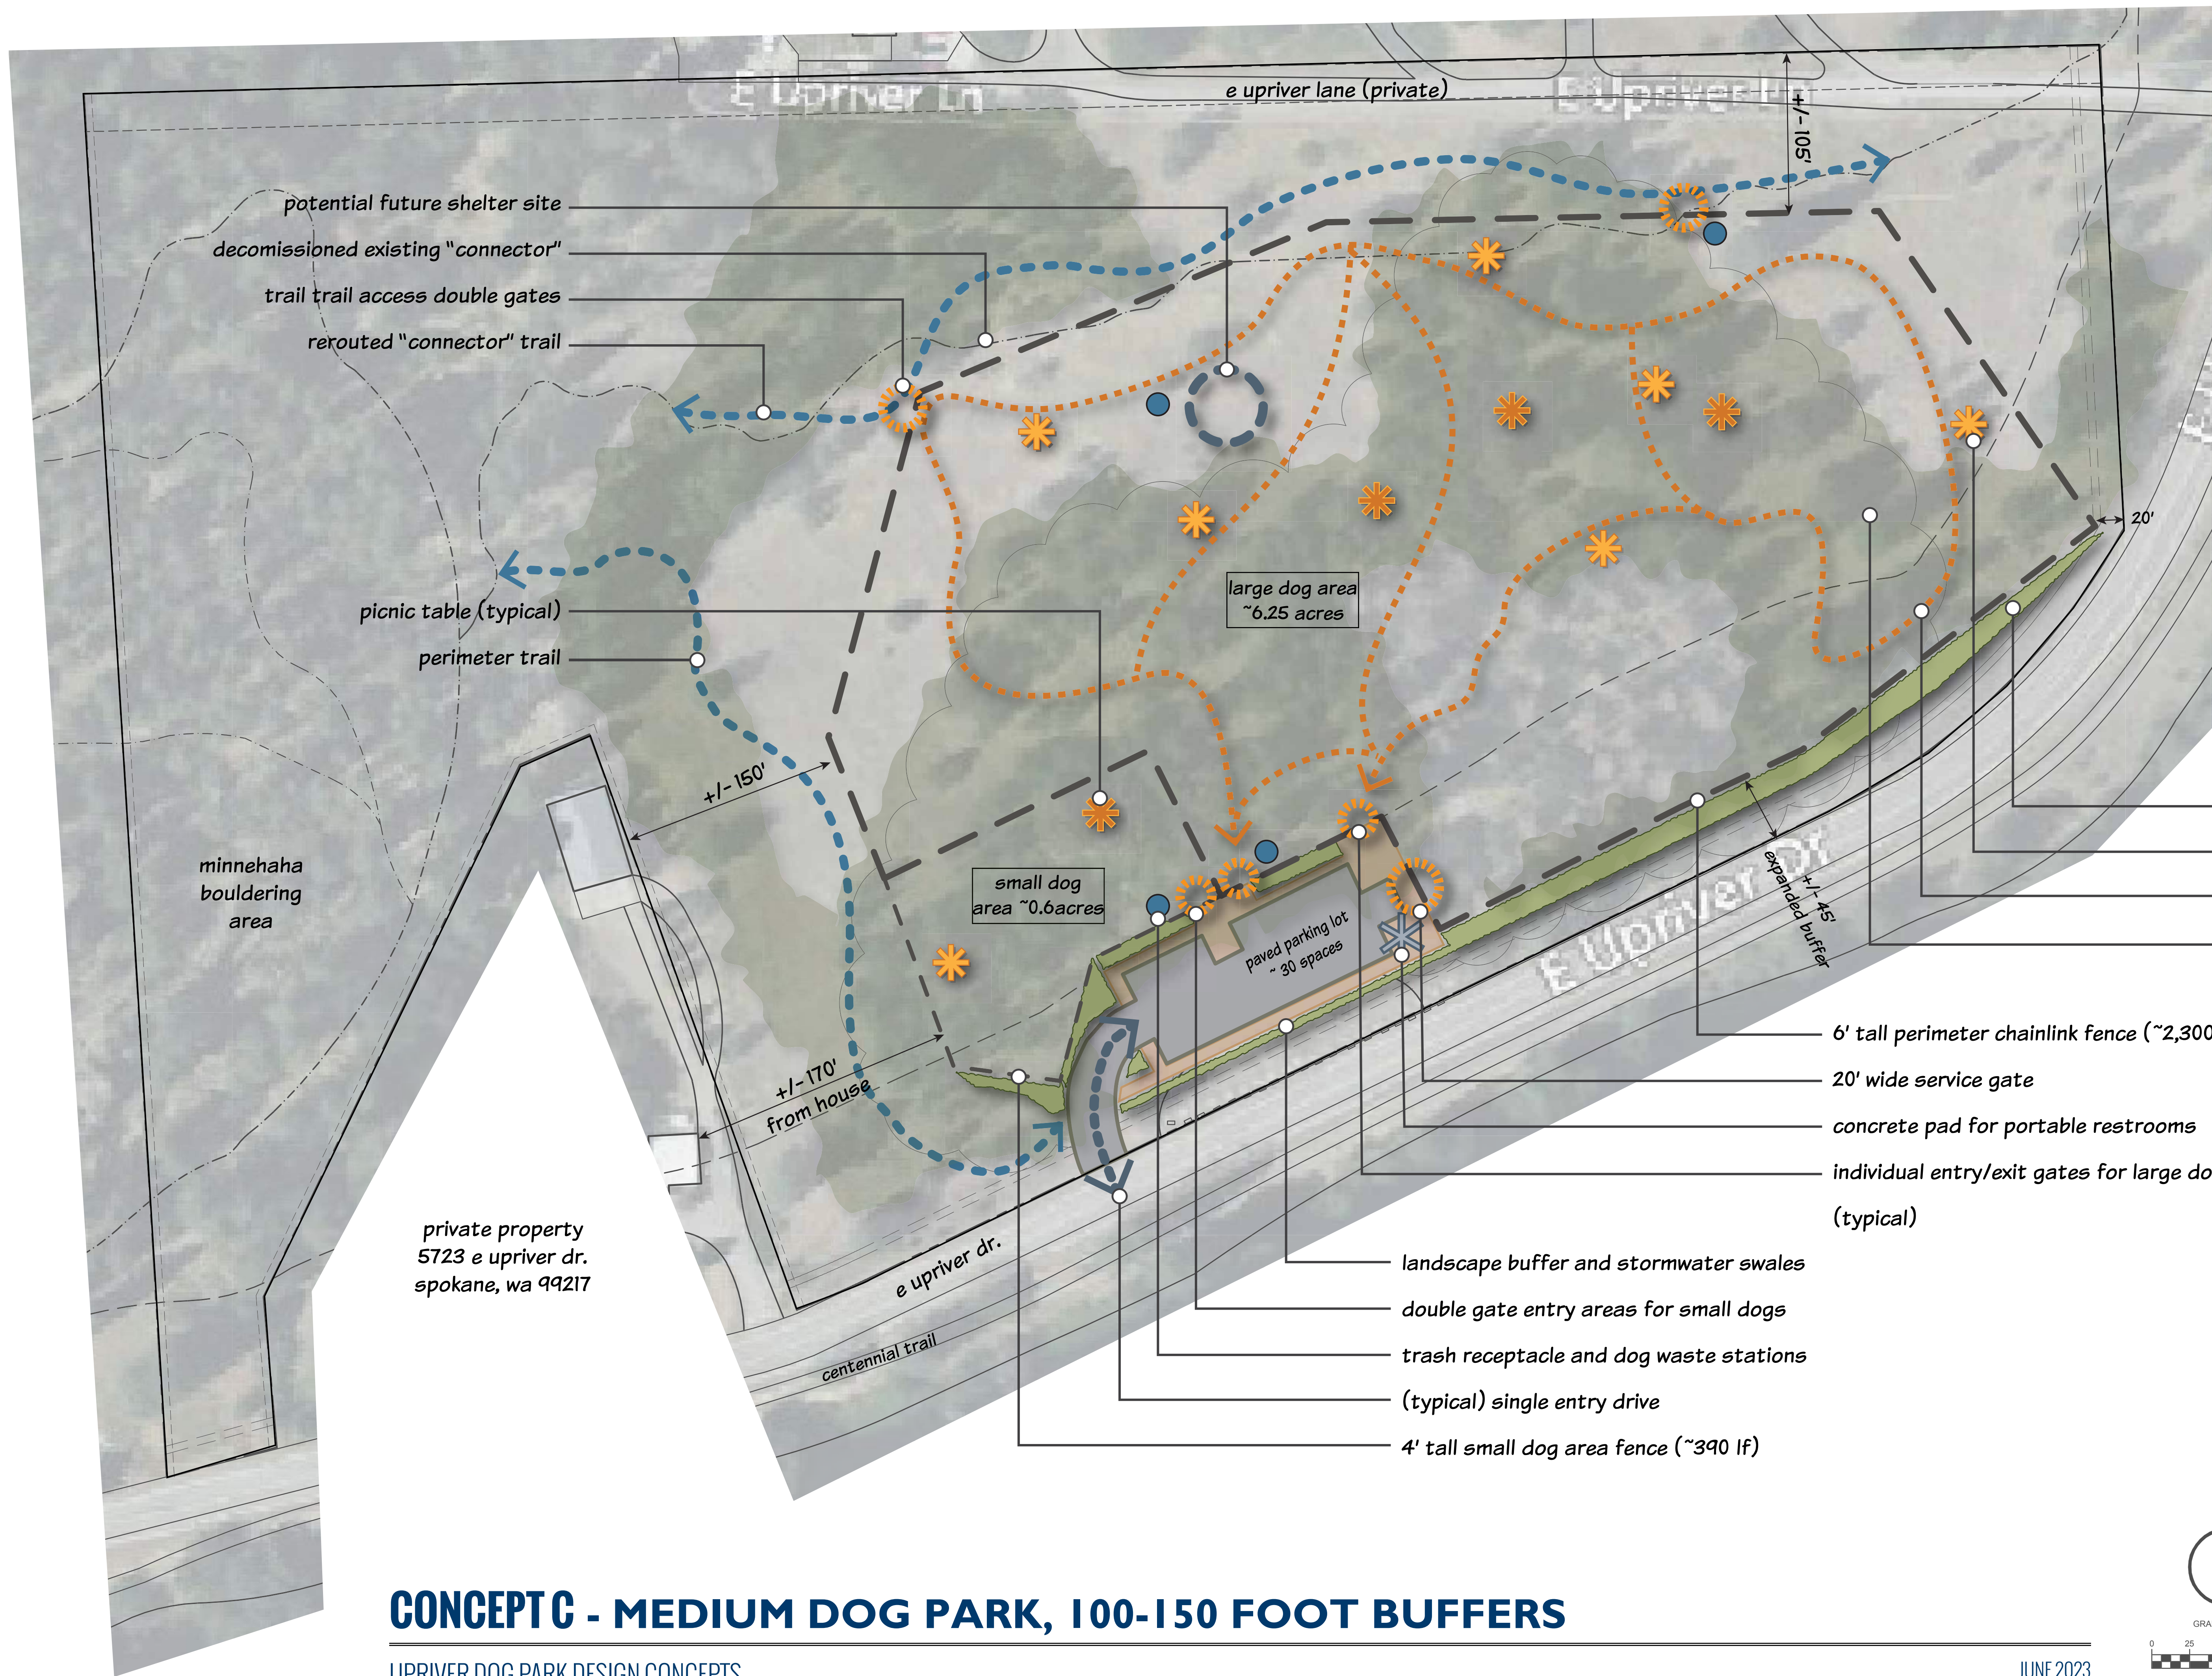

potential future shelter site
 decommissioned existing "connector"
 trail trail access double gates
 rerouted "connector" trail

picnic table (typical)
 perimeter trail

minnehaha bouldering area

private property
 5723 e upriver dr.
 spokane, wa 99217

large dog area
 ~6.25 acres

small dog area
 ~0.6 acres


paved parking lot
 ~ 30 spaces

extended landscape
 buffer bench (typical)
 internal walking trail
 wooded areas

6' tall perimeter chainlink fence (~2,300 lf)
 20' wide service gate
 concrete pad for portable restrooms
 individual entry/exit gates for large dogs
 (typical)

landscape buffer and stormwater swales
 double gate entry areas for small dogs
 trash receptacle and dog waste stations
 (typical) single entry drive
 4' tall small dog area fence (~390 lf)

CONCEPT C - MEDIUM DOG PARK, 100-150 FOOT BUFFERS

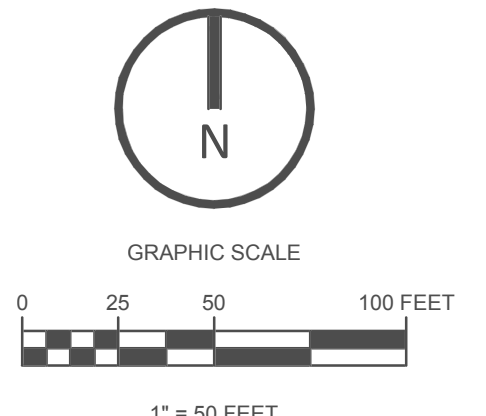



perimeter landscape buffer



manufactured



picnic table



perimeter landscape buffer



earthen trail



manufactured



community bulletin board



bench



current landscape density



gravel path with binder



natural



picnic shelter




dog waste station

PLANTING



thinned landscape

PATHS

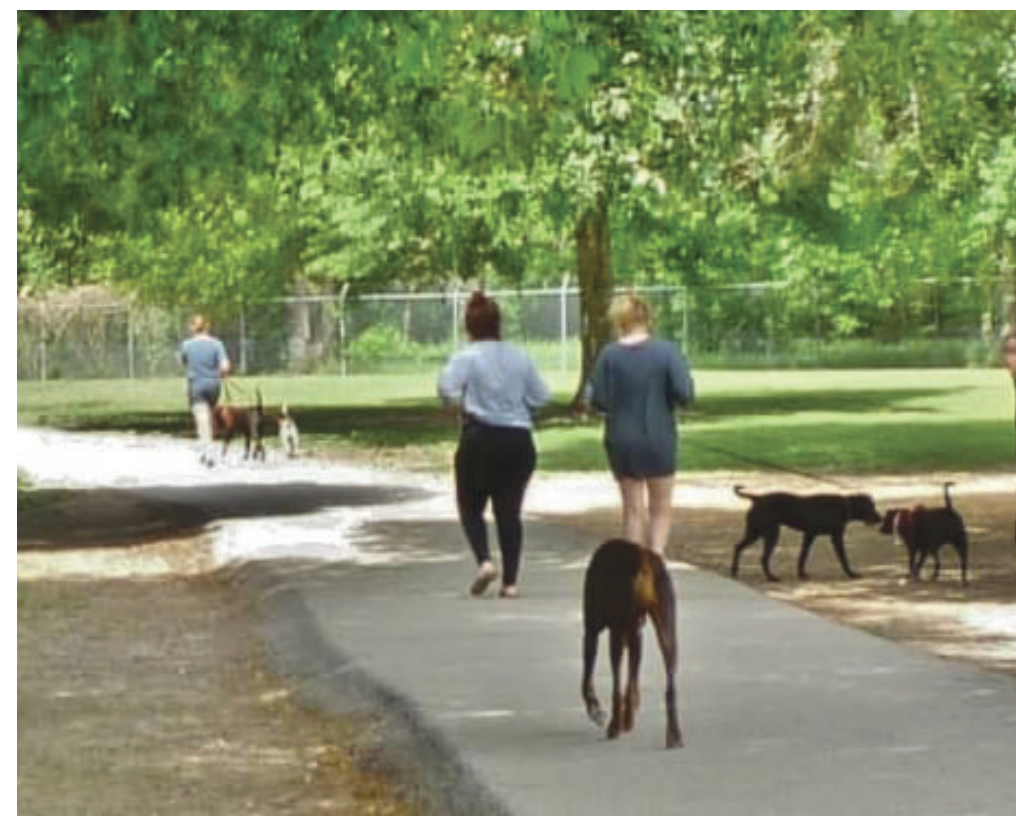

asphalt path

AGILITY EQUIPMENT



natural

OTHER FEATURES



ctx restroom



lighting

AMENITY OPTIONS

