



EXTERIOR PERSPECTIVES LOOKING NORTH

REVISION TABLE		
NUMBER	DATE	REVISION BY / DESCRIPTION

Alan & Merdu Nolan
111 E Ballard Rd
Colbert, WA 99005
509-847-4651
alan@509design.com

320 W Dalke
SPOKANE, WA 99205
Parcel # 36311.0419

509 DESIGN

12128 N Division St #110, Spokane, WA 99218

DATE:

3/9/2022

SHEET:



EXTERIOR PERSPECTIVES LOOKING NORTH EAST

--

REVISION TABLE		
NUMBER	DATE	DESCRIPTION

Alan & Merdu Nolan
111 E Ballard Rd
Colbert, WA 99005
509-847-4651
alan@509design

320 W Dalke
SPOKANE, WA 99205
Parcel # 36311.0419

509
DESIGN

12128 N Division St #110, Spokane, WA 99218

DATE:

3/9/2022

--

SHEET:

--



E4 SOUTH BUILDING ELEVATION

SCALE: 1/4" = 1'-0"



E7 EAST BUILDING ELEVATION

SCALE: 1/4" = 1'-0"

REVISION TABLE		
NUMBER	DATE	DESCRIPTION

Alan & Merdu Nolan
111 E Ballard Rd
Colbert, WA 99005
509-847-4651
alan@509design

320 W Dalke
SPOKANE, WA 99205
Parcel # 36311.0419


509

DESIGN

12128 N Division St #110, Spokane, WA 99218

DATE:
3/9/2022

SHEET:

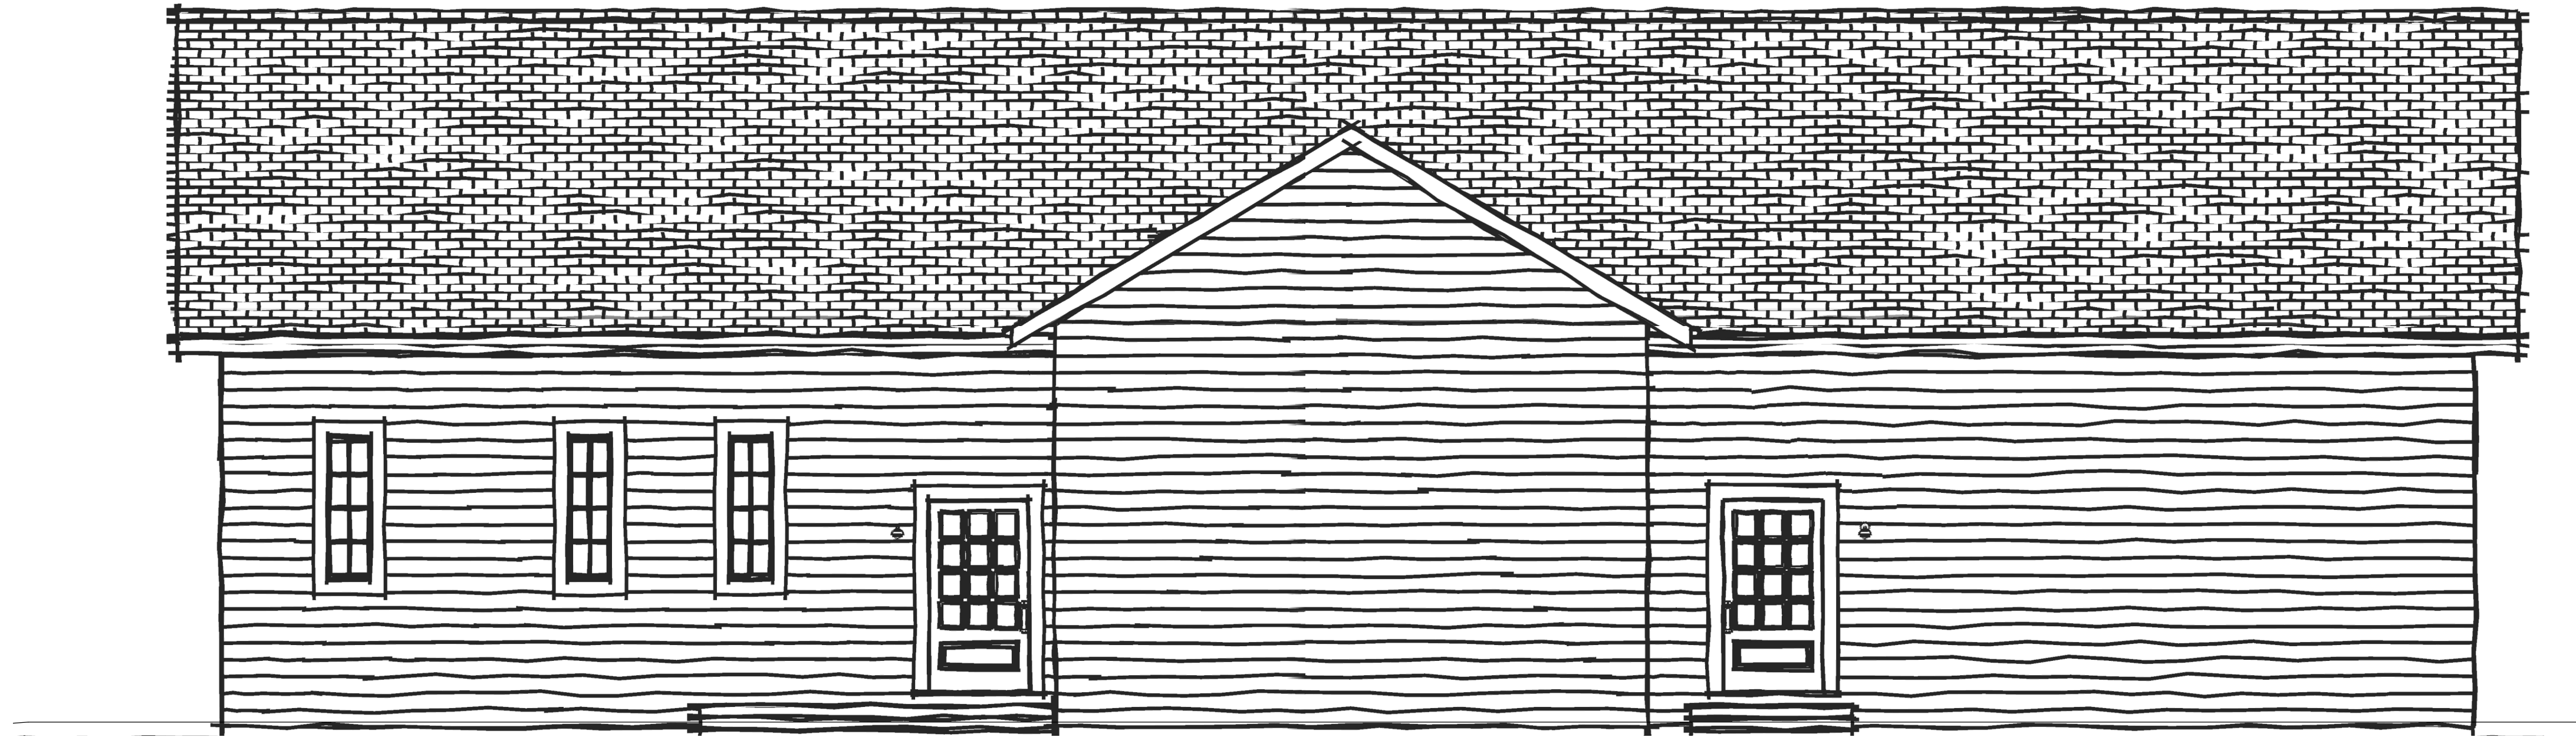

E6 NORTH BUILDING ELEVATION

SCALE: 1/4" = 1'-0"



E5 WEST BUILDING ELEVATION

SCALE: 1/4" = 1'-0"


Alan & Merdu Nolan
111 E Ballard Rd
Colbert, WA 99005
509-847-4651
alan@509design

320 W Dalke
SPOKANE, WA 99205
Parcel # 36311.0419

509
DESIGN
12128 N Division St #110, Spokane, WA 99218

DATE:
3/9/2022

SHEET:

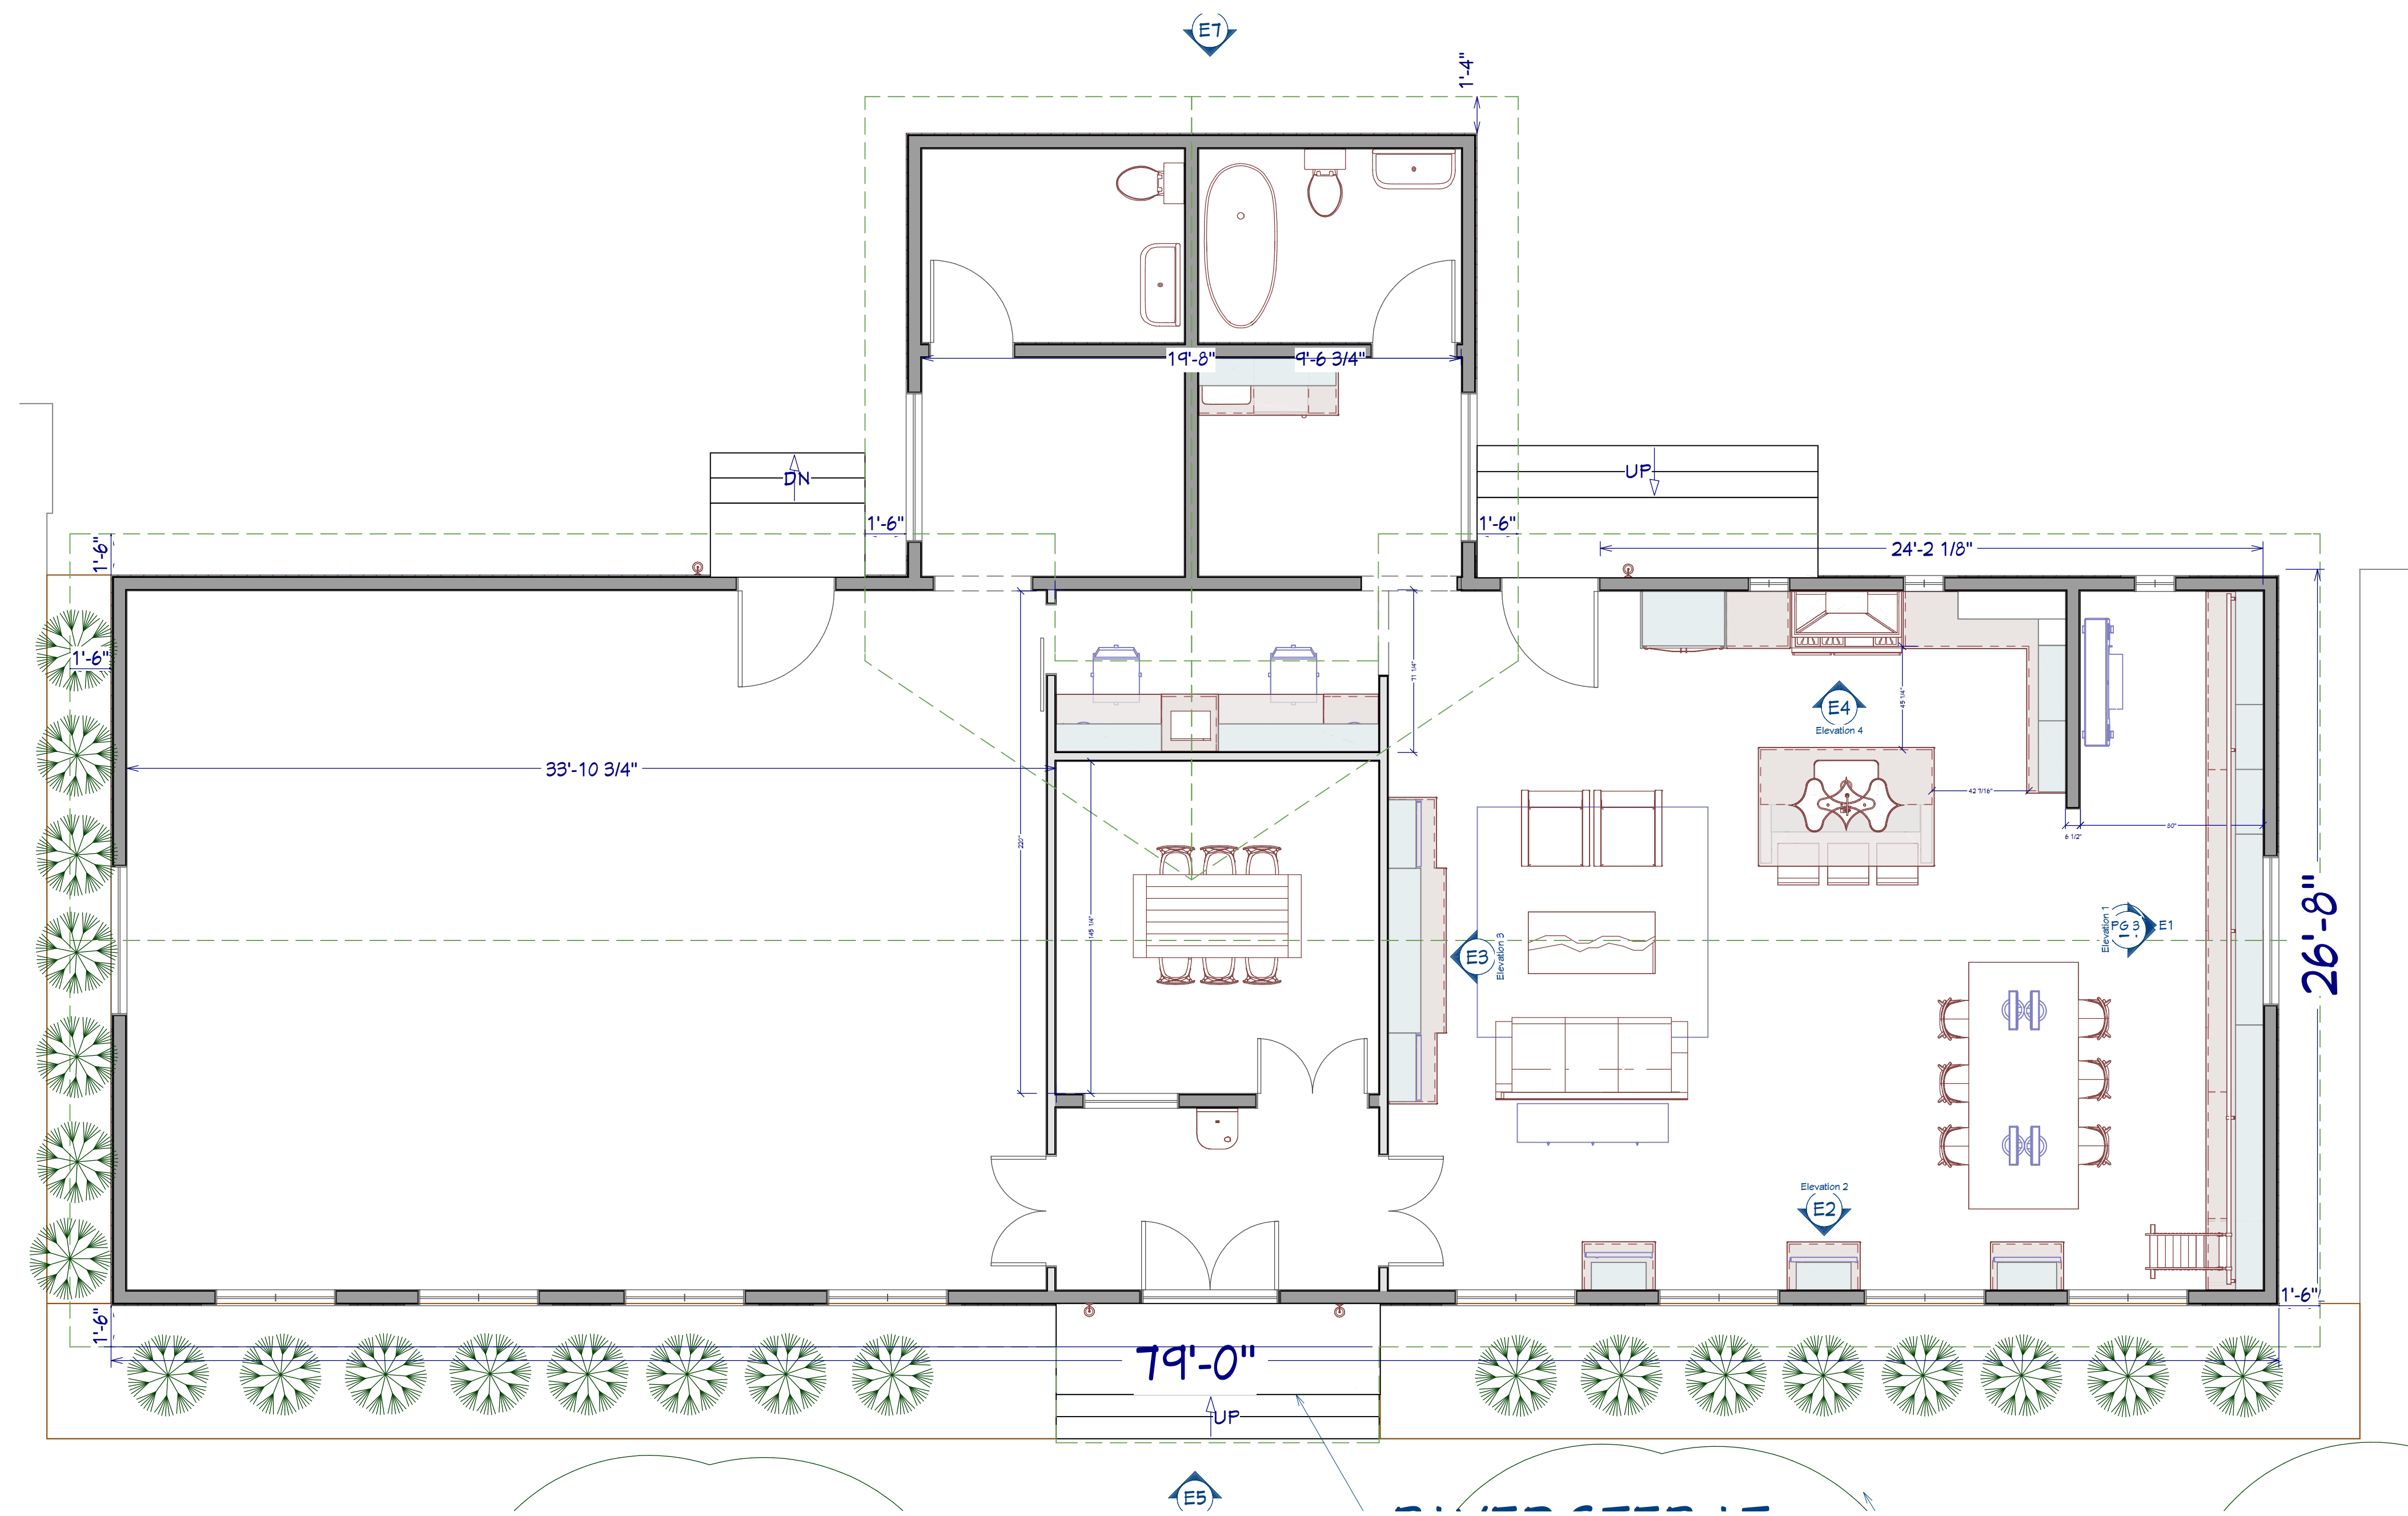

FLOOR PLAN

SCALE: 1/4" = 1'-0"

REVISION TABLE	
NUMBER	DATE

Alan & Merdu Nolan
111 E Ballard Rd
Colbert, WA 99005
509-847-4651
alan@509design

320 W Dalke
SPOKANE, WA 99205
Parcel # 36311.0419

509
DESIGN

12128 N Division St #110, Spokane, WA 99218

DATE:

3/9/2022

SHEET:



INTERIORS PERSPECTIVES



REVISION TABLE	
NUMBER	DESCRIPTION

Alan & Merdu Nolan
111 E Ballard Rd
Spokane, WA 99205
509-847-4651
alan@509design

320 W Dalke
SPOKANE, WA 99205
Parcel # 36311.0419


509

DESIGN

12128 N Division St #110, Spokane, WA 99218

DATE:
3/9/2022

SHEET:

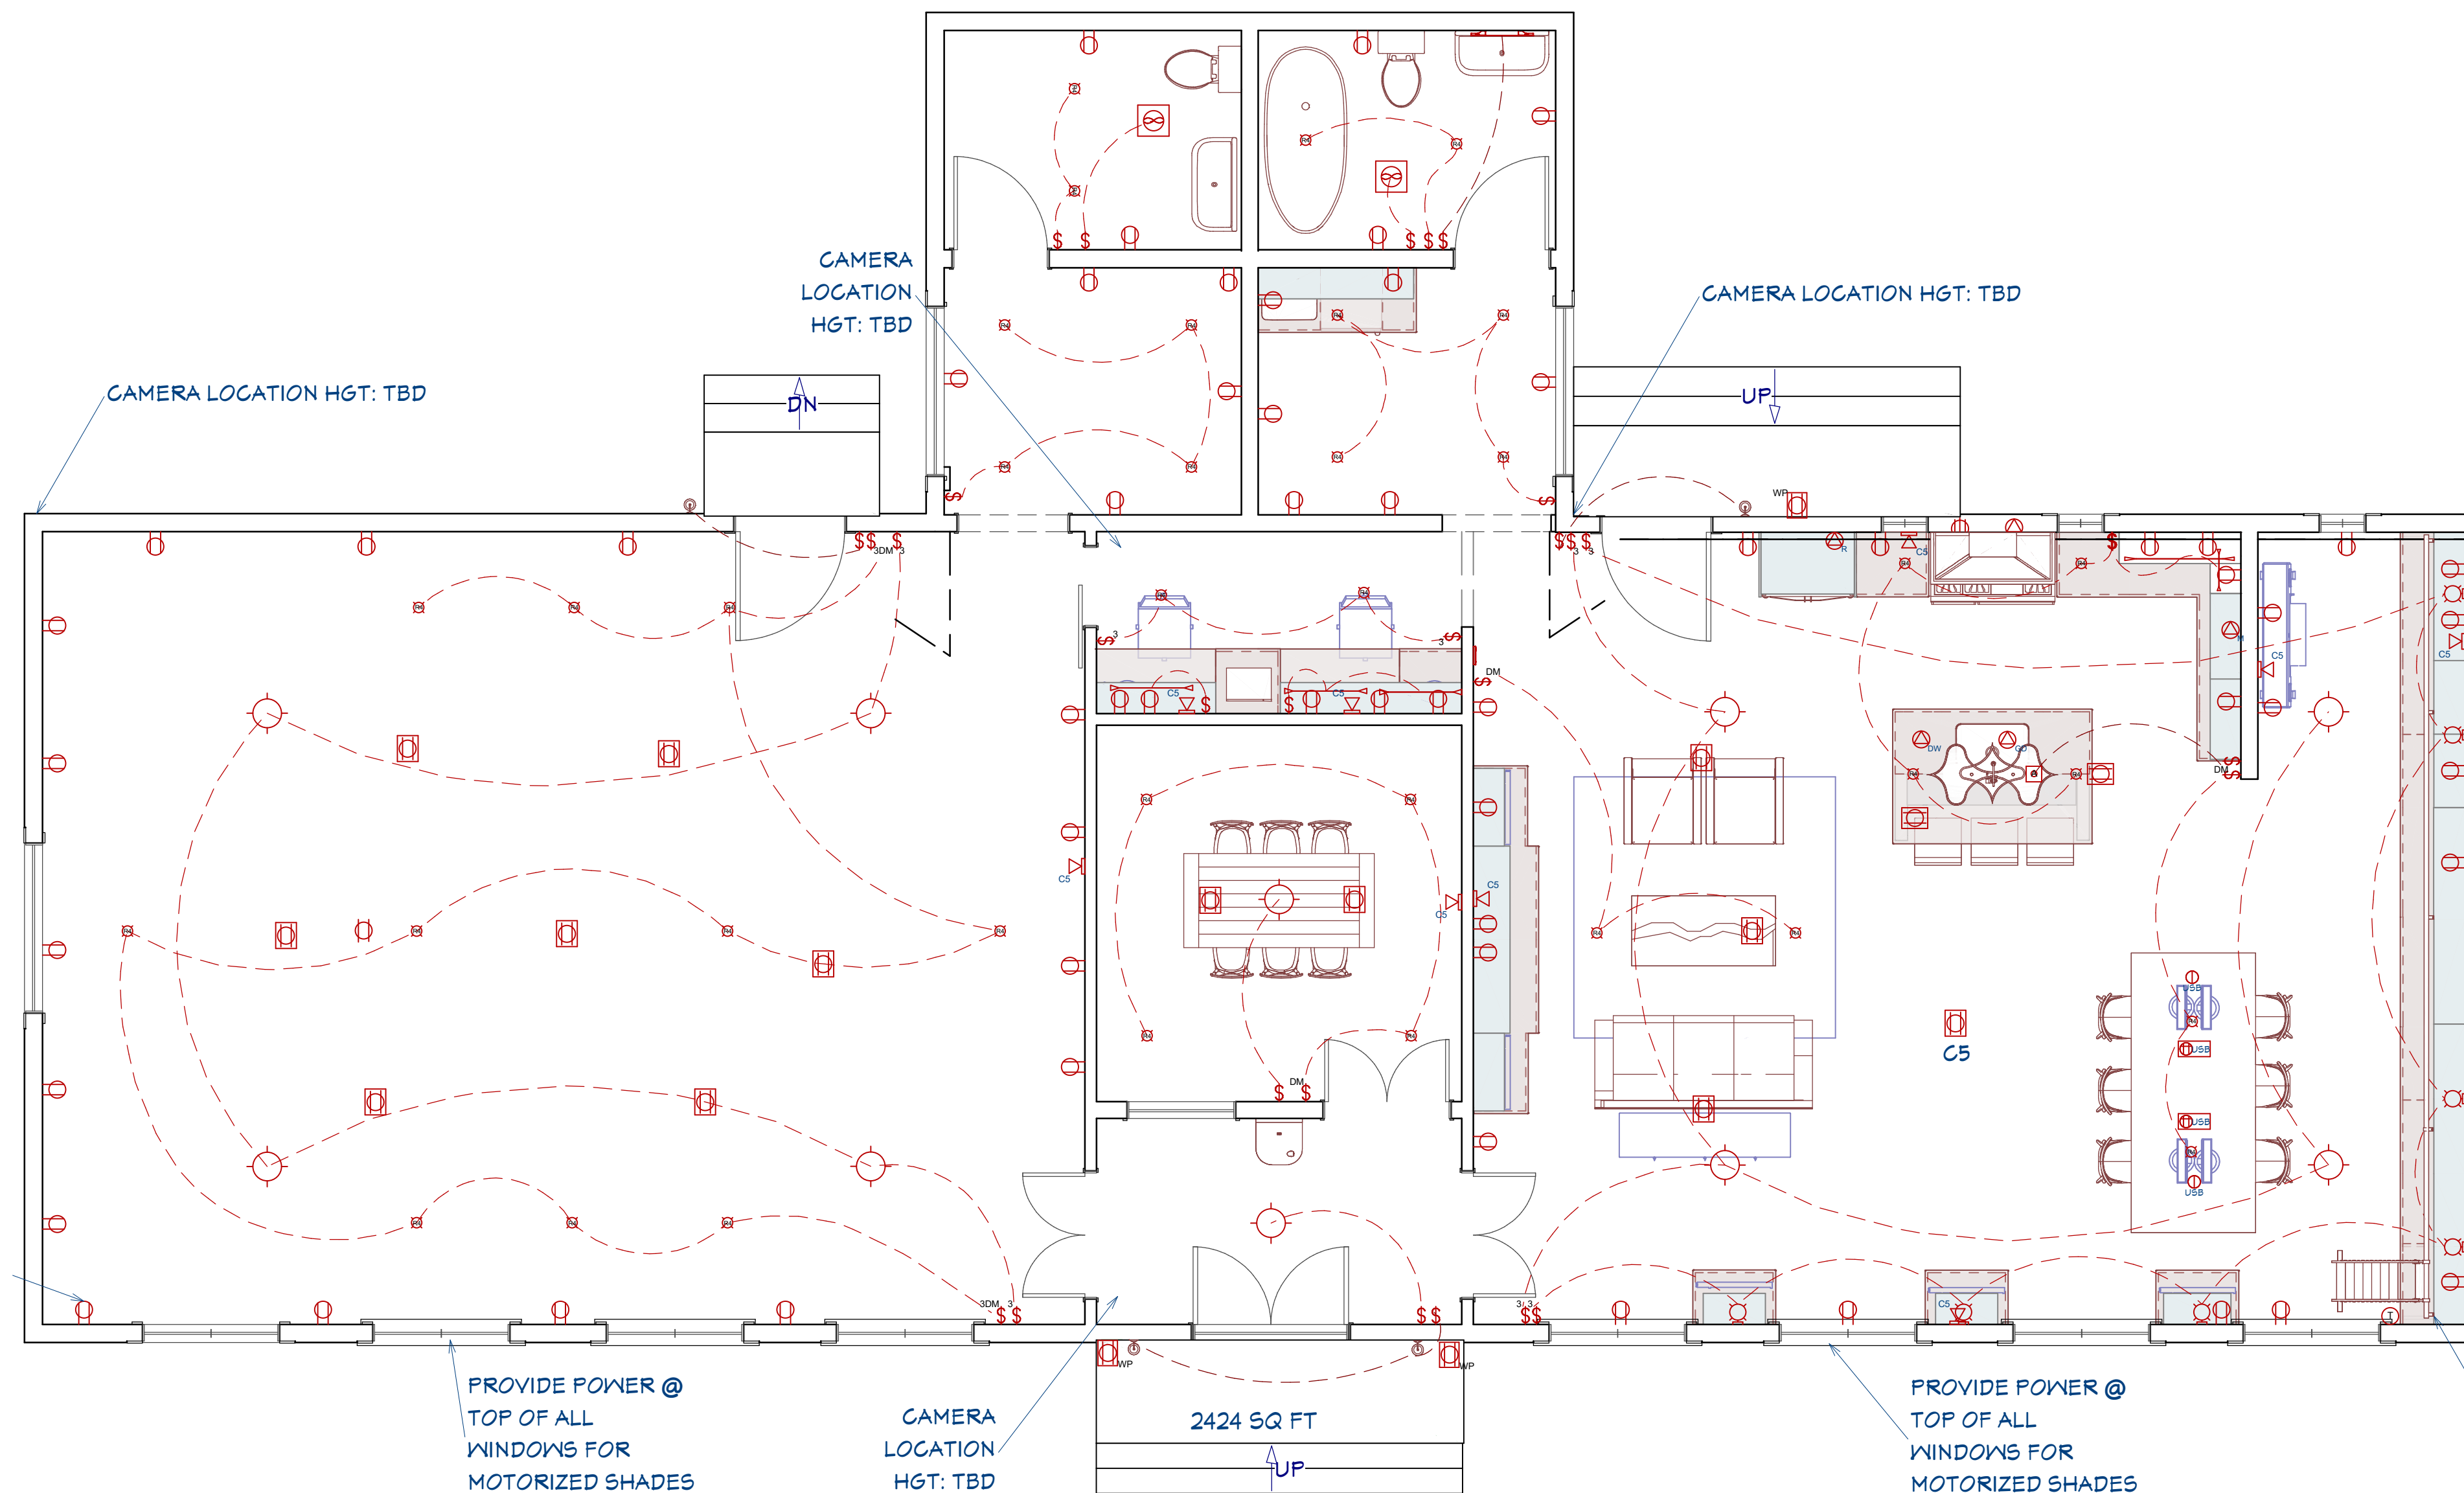

ELECTRICAL PLAN

SCALE: 1/4" = 1'-0"

REVISION TABLE		
NUMBER	DATE	DESCRIPTION

Alan & Merdu Nolan
 111 E Ballard Rd
 Colbert, WA 99005
 509-847-4651
 alan@509design

320 W Dalke
 SPOKANE, WA 99205
 Parcel # 36311.0419

509

DESIGN

12128 N Division St #110, Spokane, WA 99218

DATE:

3/9/2022

SHEET: