


SIGN LEGEND

- D3-2 (2) QTY. OF SIGNS
- ① NO WORK THIS PROJECT
 - ② INSTALL NEW SIGN(S) AS INDICATED BY SIGN CODE ADJACENT TO SYMBOL.
INSTALL SIGN(S) ON NEW POST WITH TYPE A MOUNT. SEE CITY OF SPOKANE STANDARD PLANS.
 - ③ INSTALL NEW SIGN(S) AS INDICATED BY SIGN CODE ADJACENT TO SYMBOL.
INSTALL SIGN(S) ON NEW POST WITH TYPE C MOUNT. SEE CITY OF SPOKANE STANDARD PLANS.
 - ④ INSTALL SALVAGED STA SIGN ON NEW POST WITH TYPE E MOUNT. SEE CITY OF SPOKANE STANDARD PLANS.
 - ⑤ INSTALL SALVAGED STA SIGN.
 - ⑥ INSTALL SALVAGED BLOCK WATCH SIGN.
 - ⑦ INSTALL SALVAGED CENTENIAL TRAIL SIGN(S).
 - ⑧ INSTALL SALVAGED LILAC/BLOOMSDAY SIGN ON NEW POST WITH TYPE C MOUNT. SEE CITY OF SPOKANE STANDARD PLANS.
 - ⑨ INSTALL NEW SIGN(S) AS INDICATED BY SIGN CODE ADJACENT TO SYMBOL.
INSTALL SIGN(S) ON EXISTING POST.

STRIPING LEGEND:

- Ⓐ NO WORK THIS PROJECT
- Ⓑ 4" DOUBLE YELLOW LINE HEAT APPLIED
- Ⓒ 24" WHITE STOP LINE HEAT APPLIED
- Ⓓ CENTENNIAL SYMBOL WITH ARROWS HEAT APPLIED (SEE DETAIL SHEET T-1)

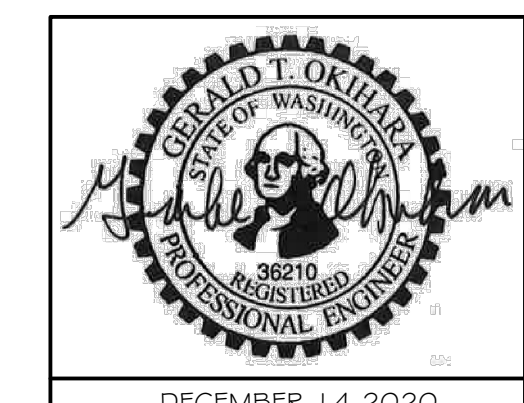

**CONSTRUCTION DRAWING
NOT AS-BUILT**

T-2
2 of 5

PROJECT NAME: CENTENNIAL TRAIL SUMMIT BLVD. GAP		TYPE OF IMPROVEMENT: TRAFFIC	
SEGMENT LIMITS: BOONE AVENUE TO LINDEKE STREET		PROJECT NO. 2017080	PLAN NO. 13 & 14-25-42
PROJECT LIMITS: BOONE AVENUE TO PETTET DRIVE			

C:\TrafficDesign\Projects\2017080_Centennial Trail Summit Blvd Gap\03_CAD\WORLDWIDE_PRODUCTION DRAWINGS-DESIGN\CT Gap Traffic Design.dwg PLOT DATE: Dec 14, 2020 - 8:46AM

REVISIONS	AS OF JANUARY, 2000 USE NORTH AMERICAN VERTICAL DATUM OF 1988 (NAVD88)
	NAVD88 ELEV.: 1"=40'
	CBM NO.: INSERT CBM #
	NAVD88 DATUM

CURRENT C.O.S. DESIGN STANDARDS ADOPTED FEB, 2007	
BY: JHM	DATES: 8/2020
APPROVED: GTO	12/2020

CITY OF SPOKANE
CITY OF SPOKANE, WASHINGTON
DEPARTMENT OF ENGINEERING SERVICES
808 WEST SPOKANE FALLS BLVD. SPOKANE, WASHINGTON 99201-3343 (509) 625-6700