


Existing Summit Blvd
NE of Webb PL

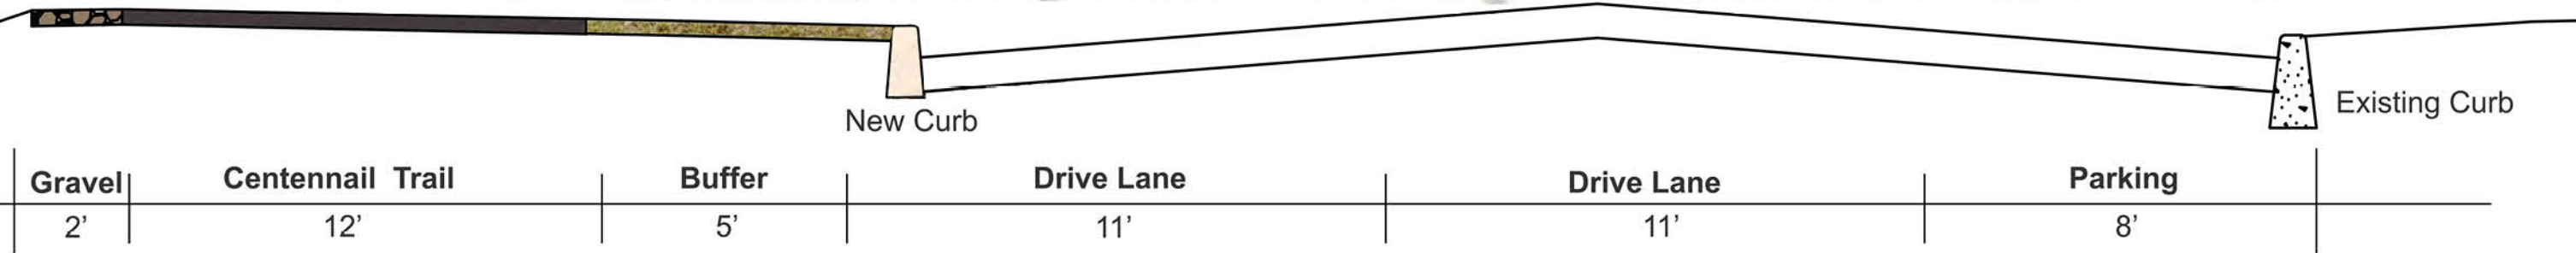

Proposed Summit Blvd
NE of Webb PL