



GRAPHIC SCALE

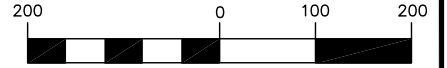

(IN FEET)

1 inch = 200 ft.

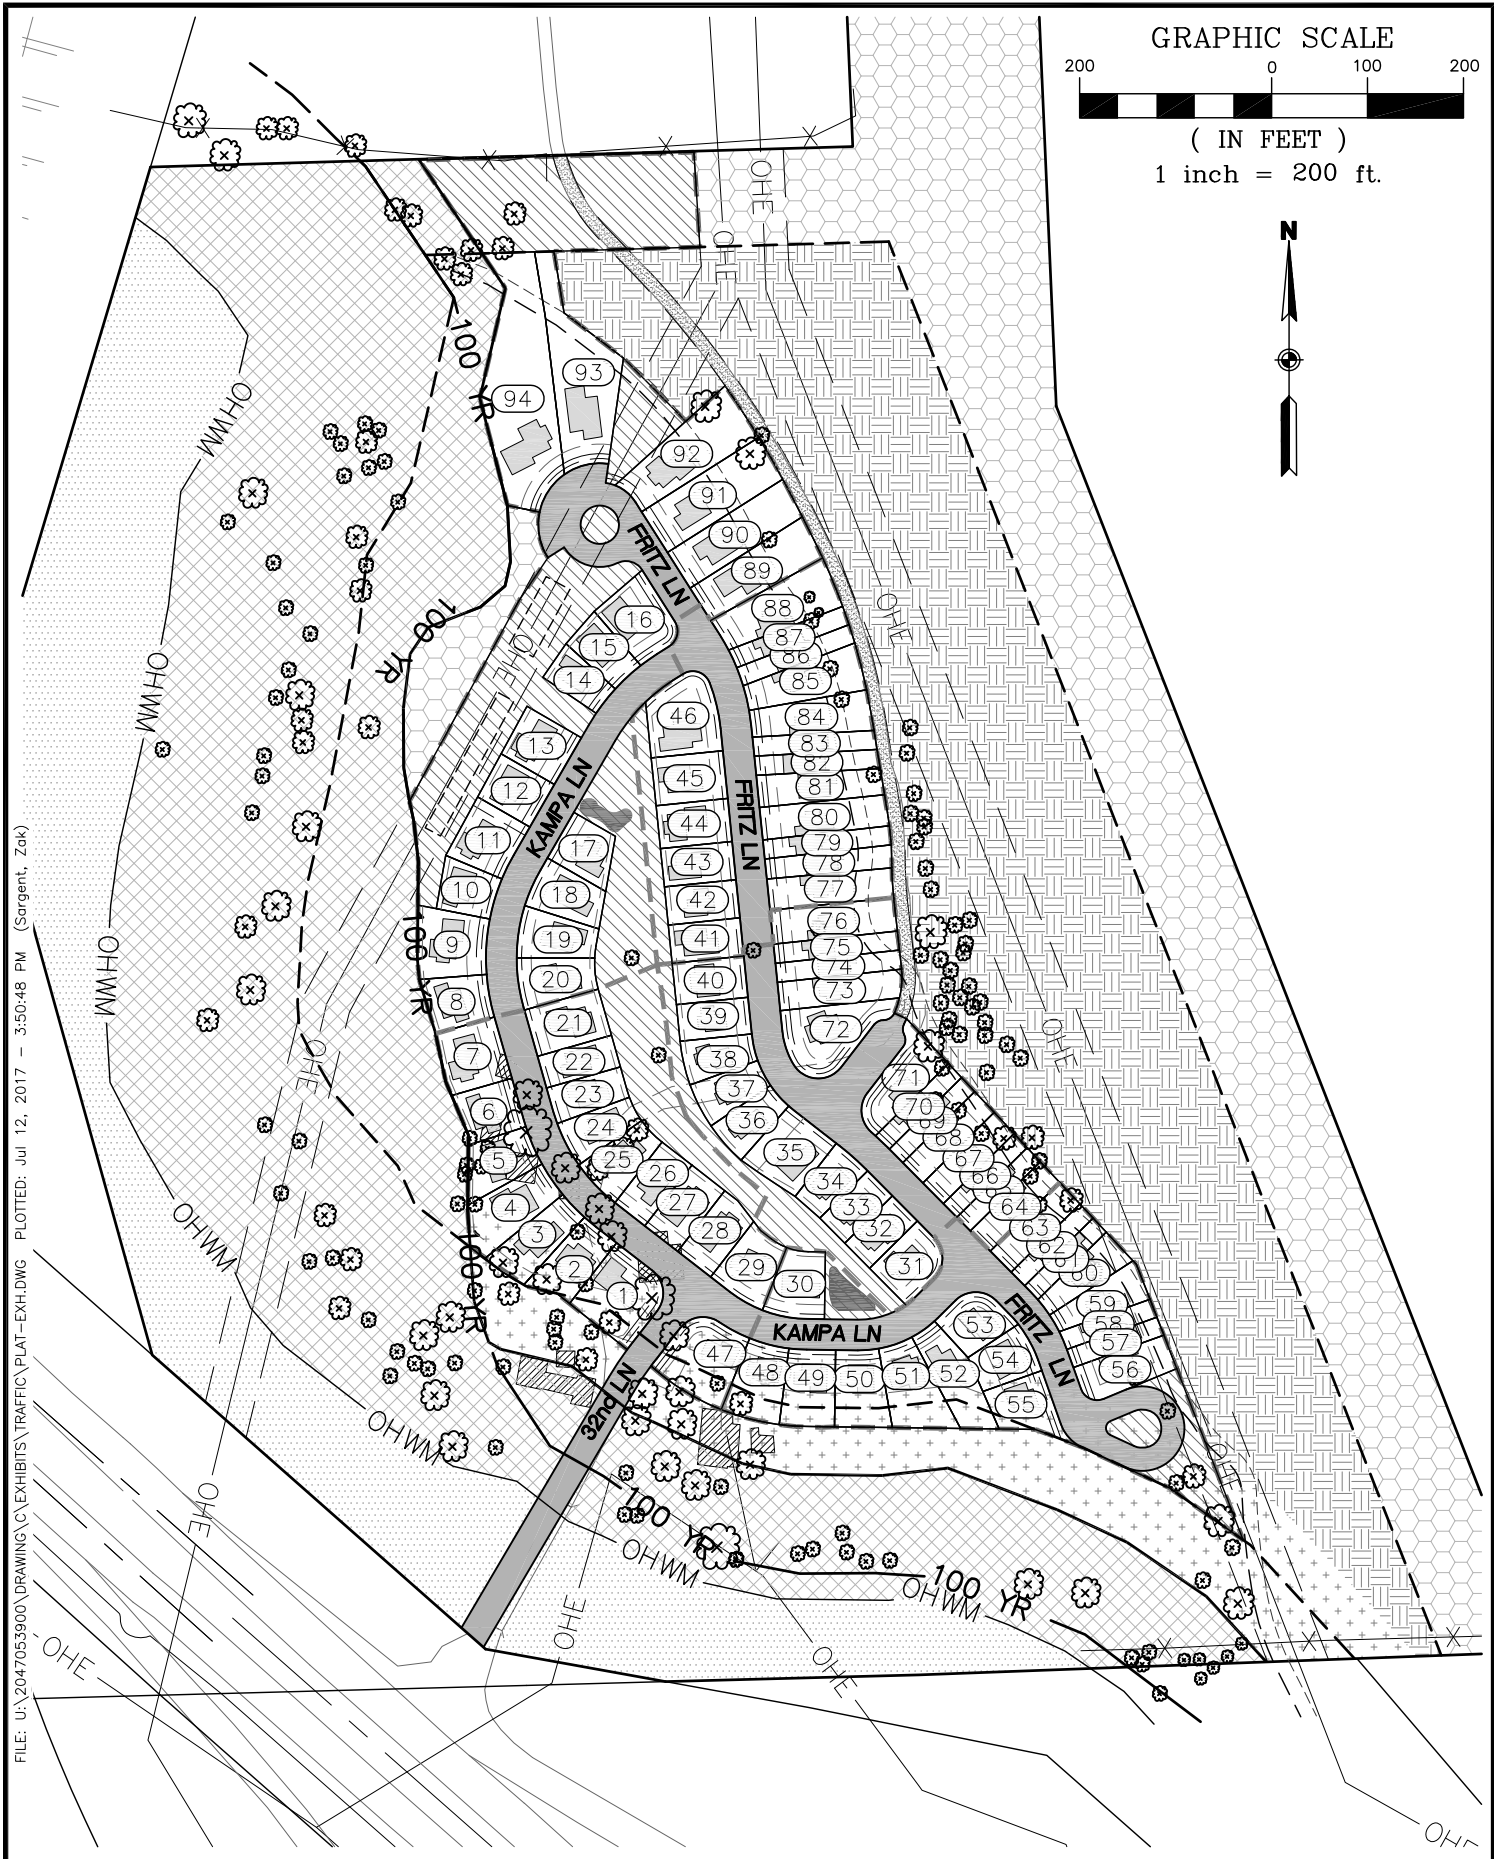

FILE: U:\2047053900\DRAWING\C\EXHIBITS\TRAFFIC\PLAT-EXH.DWG PLOTTED: Jul 12, 2017 - 3:50:48 PM (Sargent, Zak)

Stantec
621 West Mallon Avenue, Suite 309
Spokane WA
www.stantec.com

DEEP PINE OVERLOOK
City of Spokane, Washington

JRP LAND, LLC

Date 07/12/2017
Drawn ZCS
Checked AEG
W.O. 2047053900

Sheet
PUD