


C:\Users\jball\Documents\Working From Home\Francis and Assembly Sewer - 20210709\10 - Drawings\Auto CAD\Francis-Assembly - 2 Lane Roundabout (2).dwg
Plotted On: Jul 17, 2025 - 3:55pm

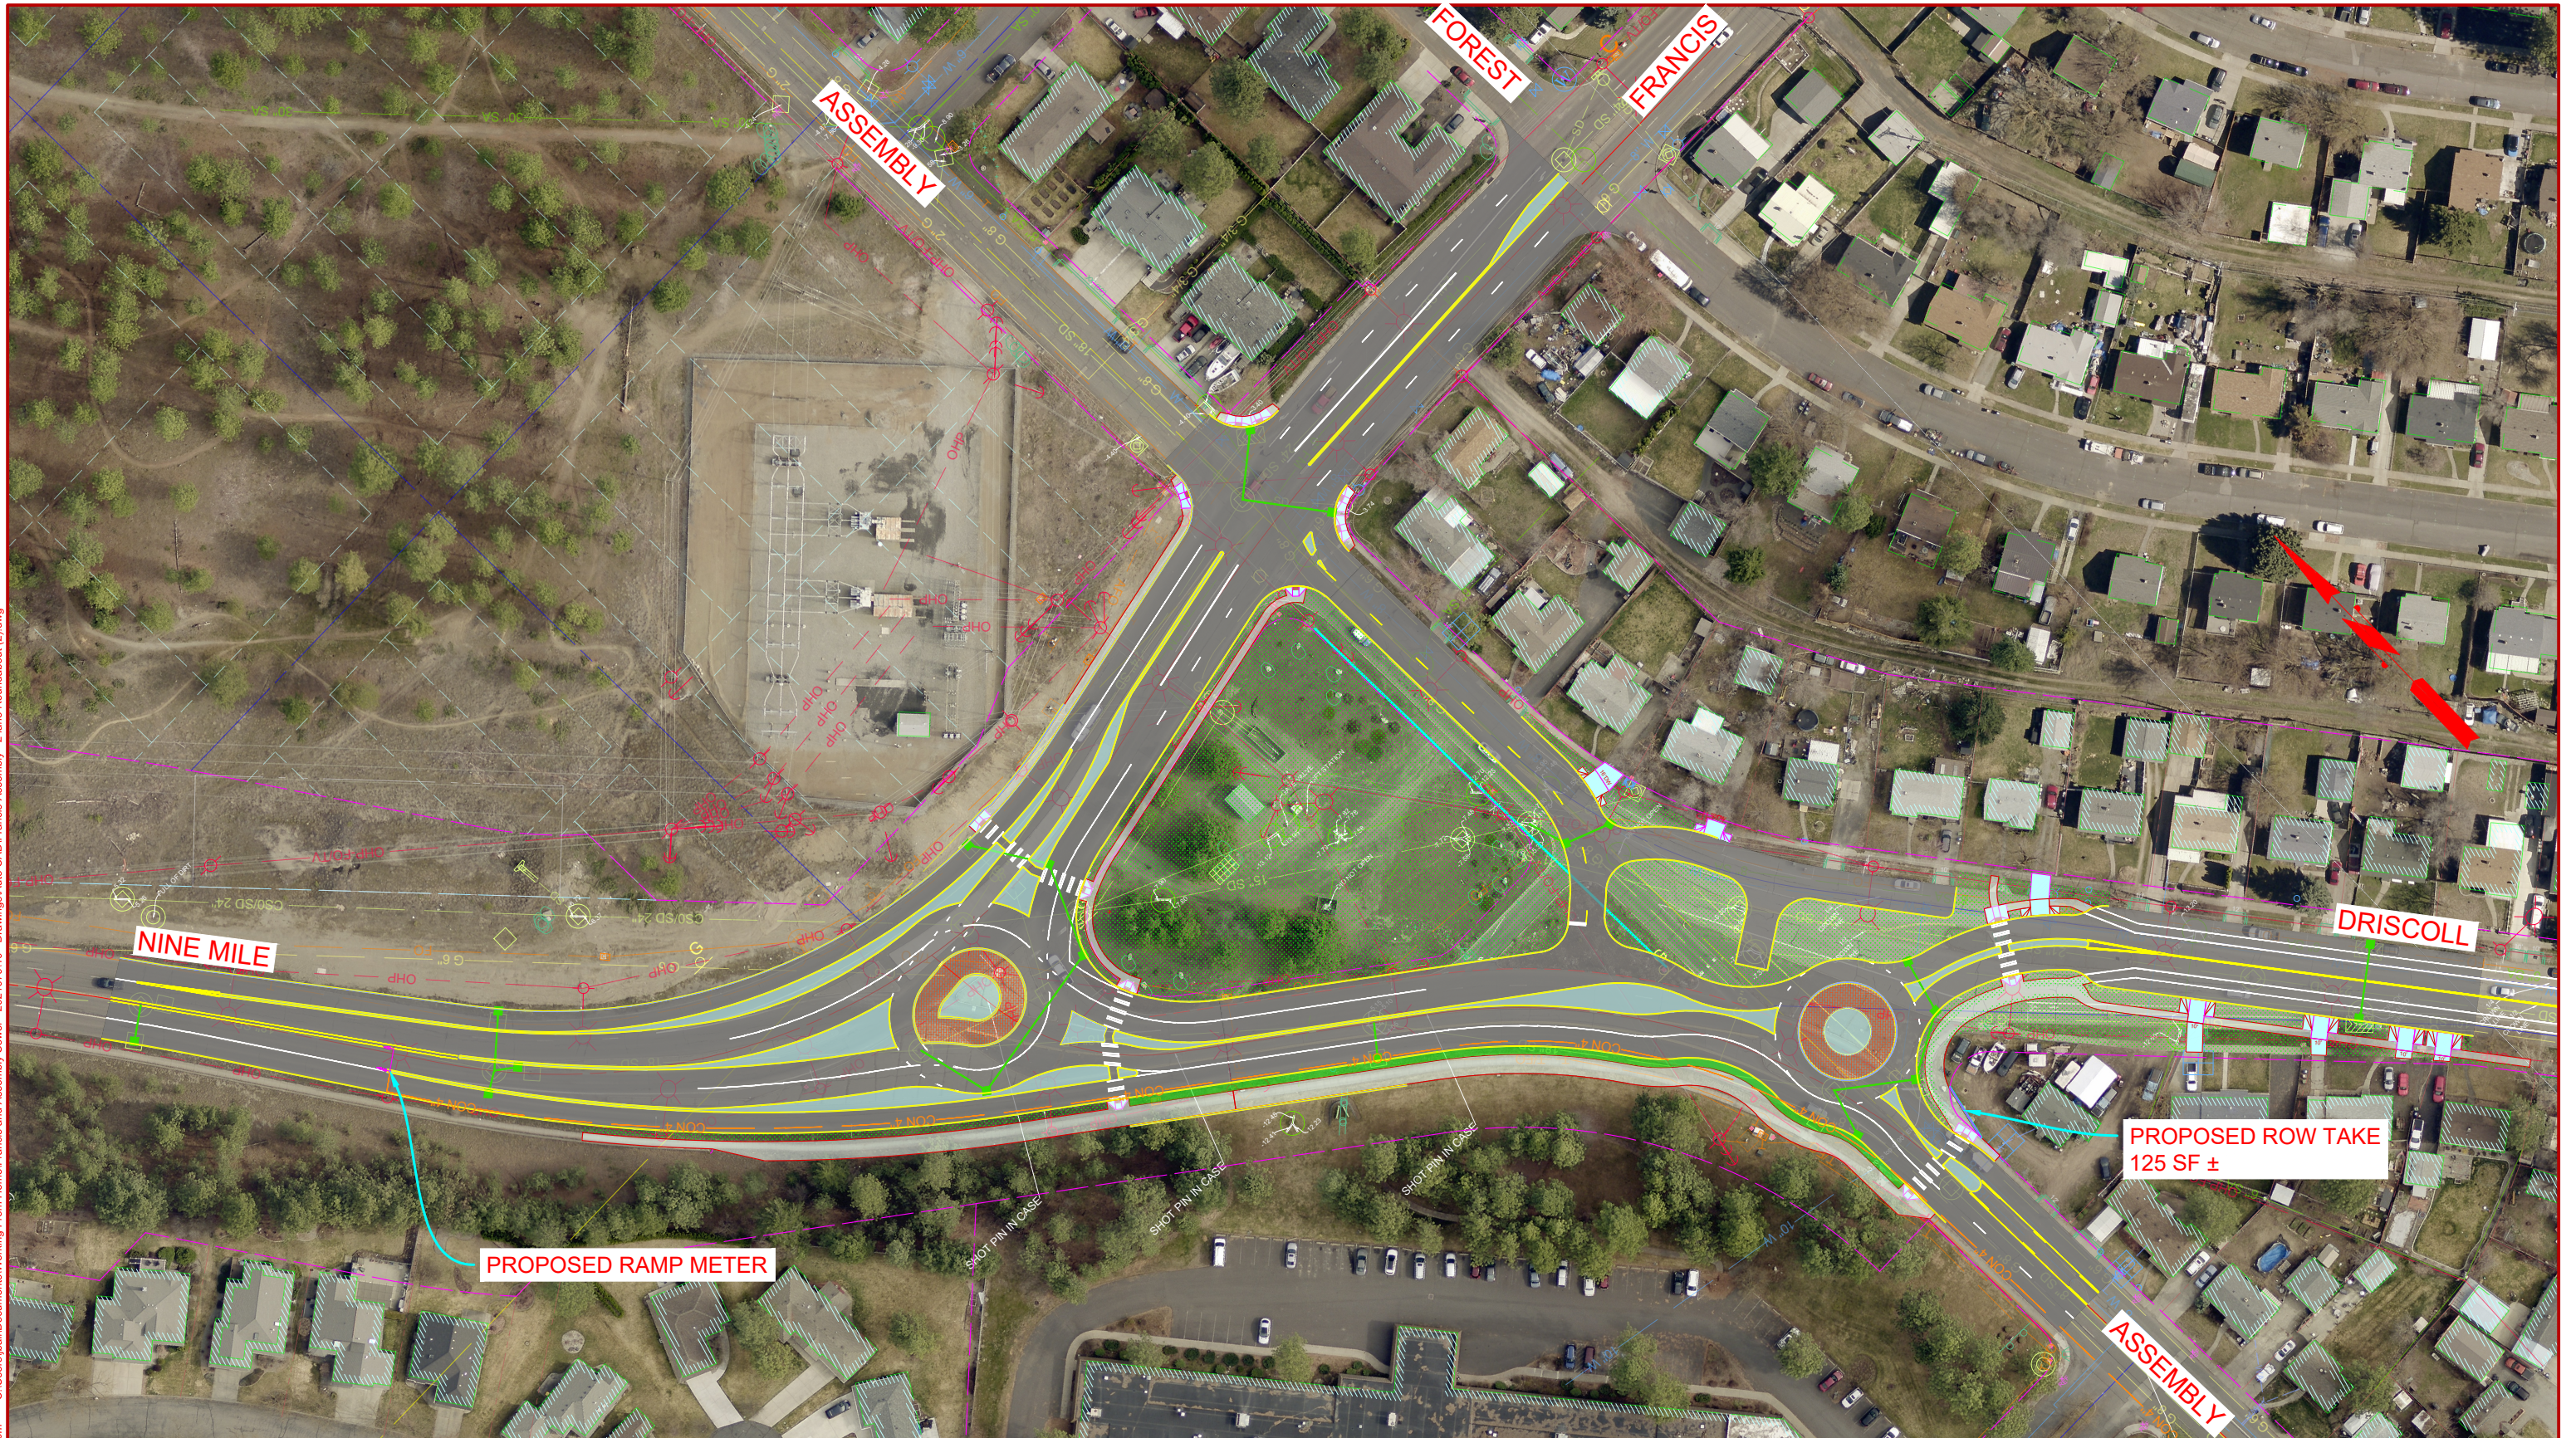

PUBLIC WORKS DIVISION
INTEGRATED CAPITAL MANAGEMENT

SHOWN DATA IS APPX. EXTRACTED FROM GIS DATA, NOT TO
BE USED FOR DESIGN OR CONSTRUCTION.

FRANCIS - ASSEMBLY
PROJECT # 2021079
INTERSECTION
DOUBLE ROUNDABOUT