

66'

36'

38'

9'

108'-0"

10'

10'

A STUDIO LEVEL FLOOR

1/8" = 1'-0"



PROPERTY LII

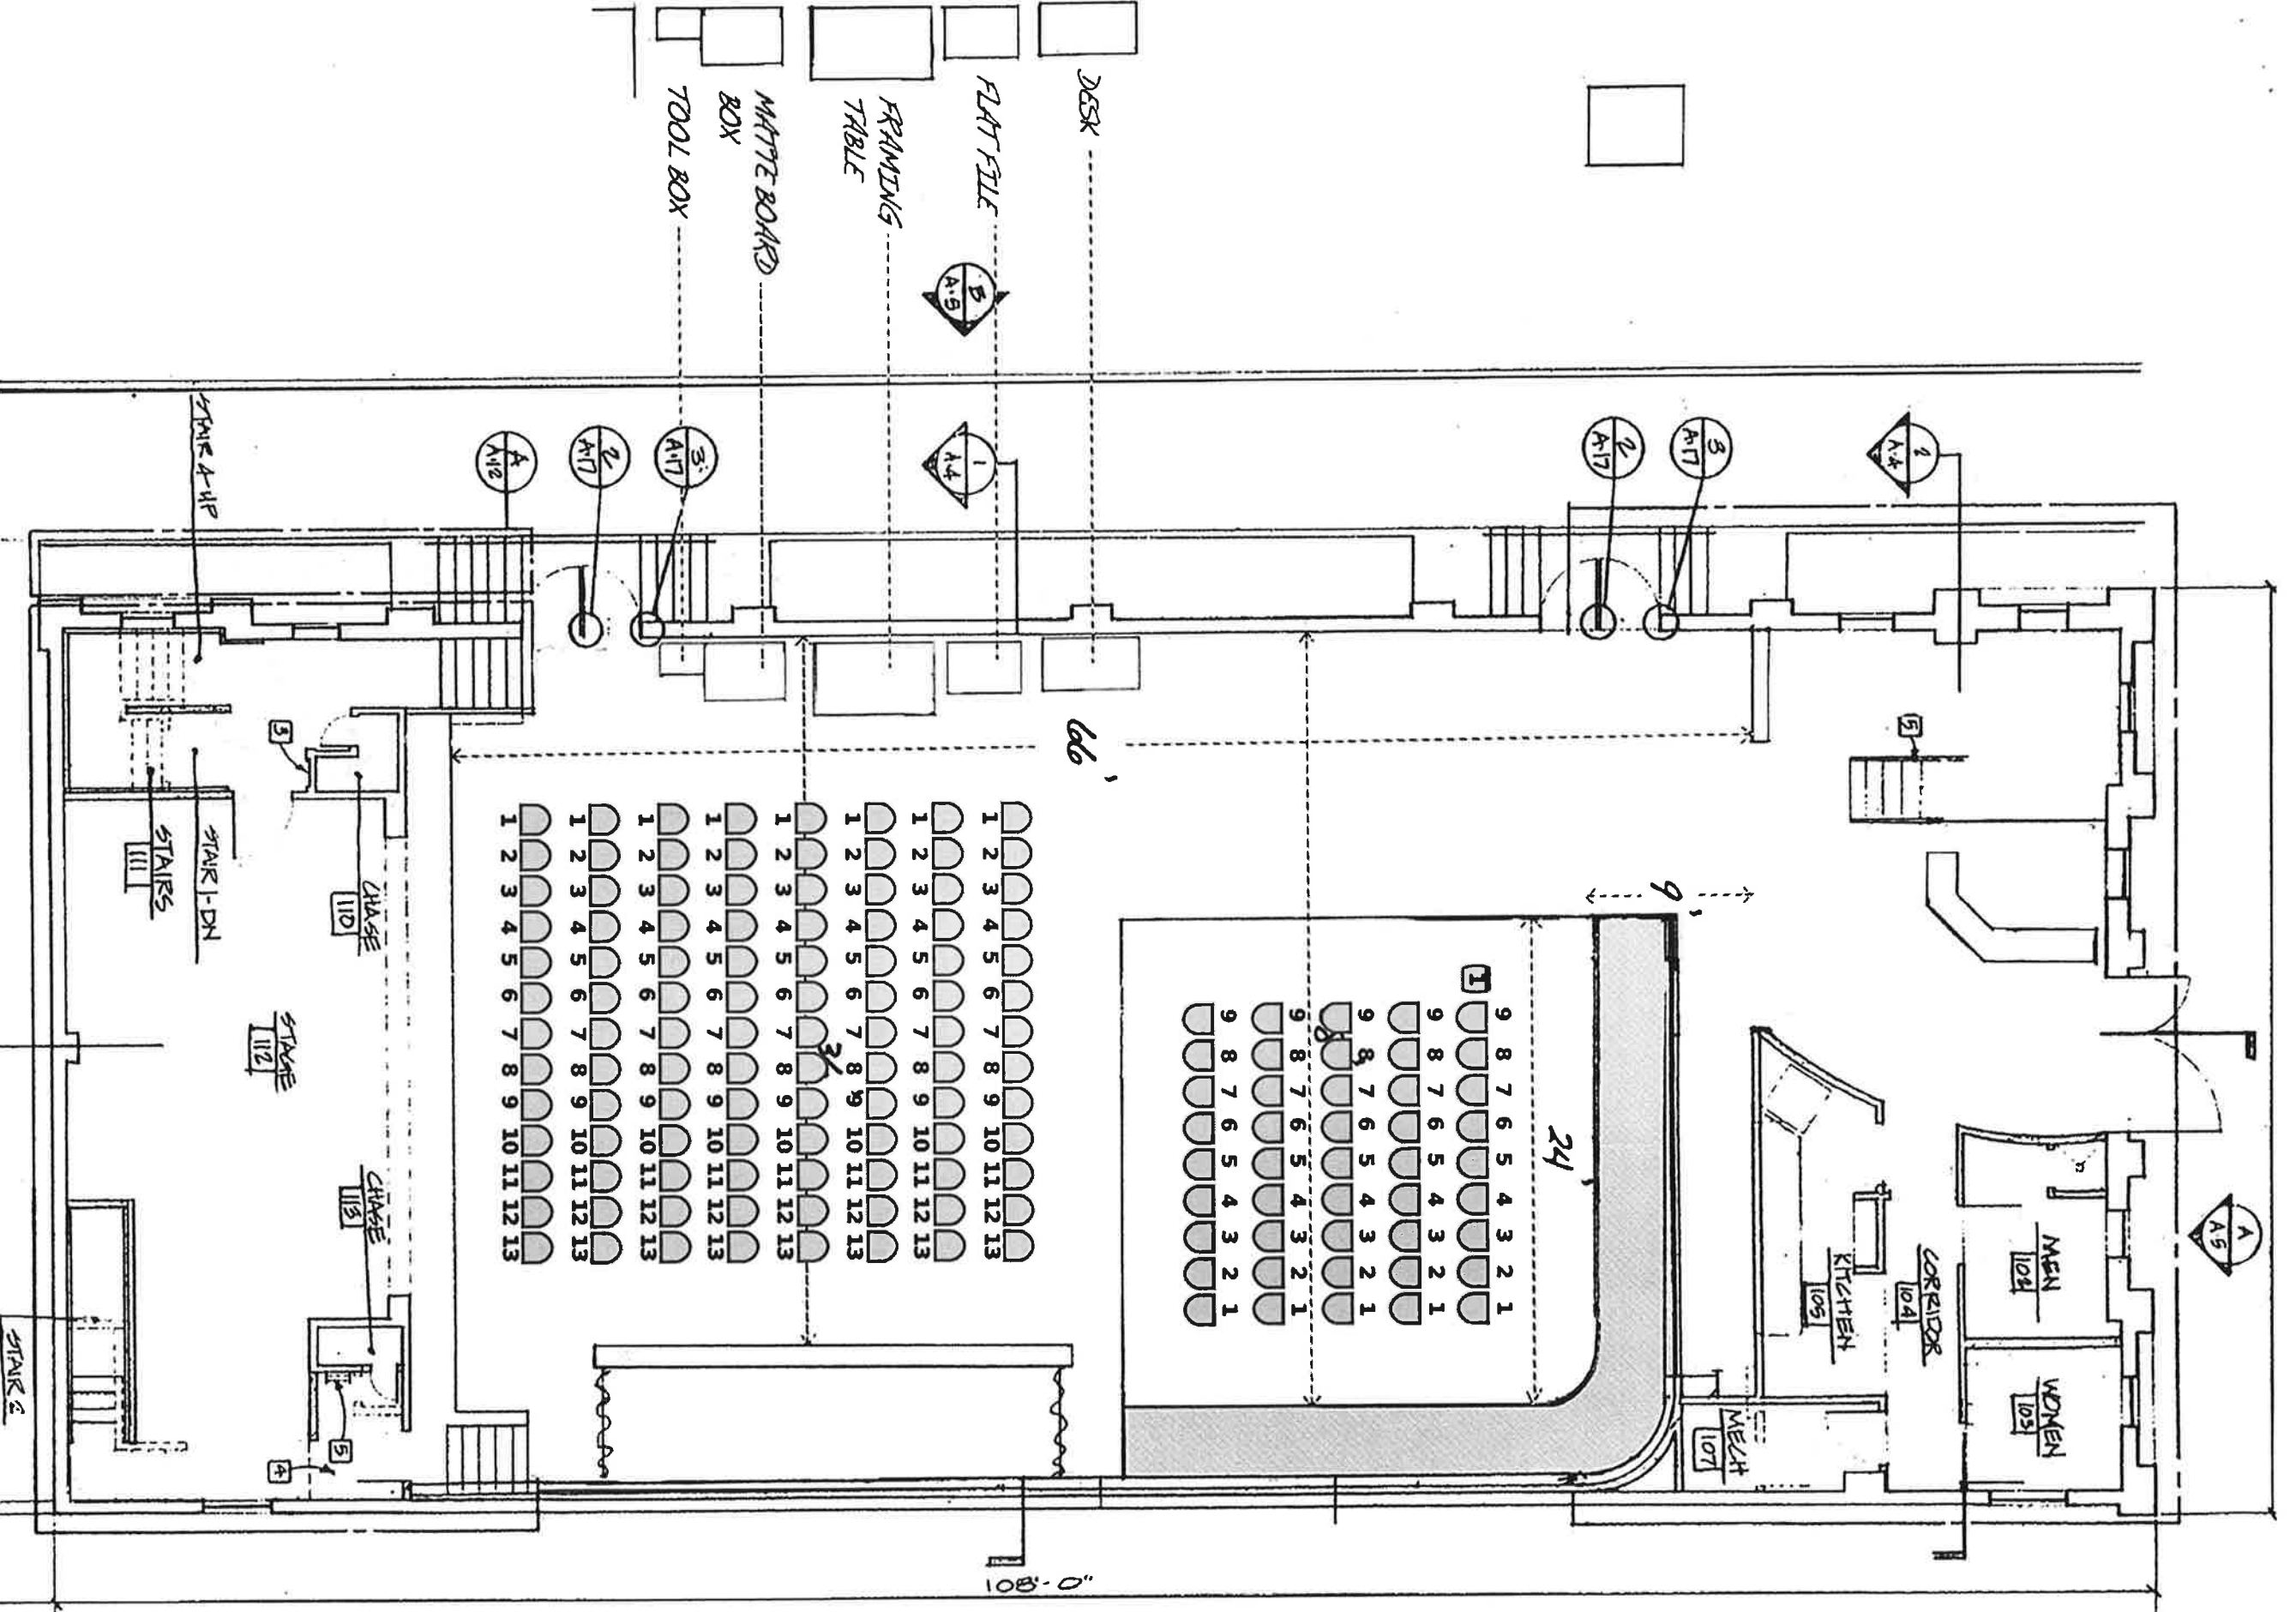


Guest Seating - 150
149

A STUDIO LEVEL FLOOR
1/4" = 1'-0"

NORTH

PROPERTY LI

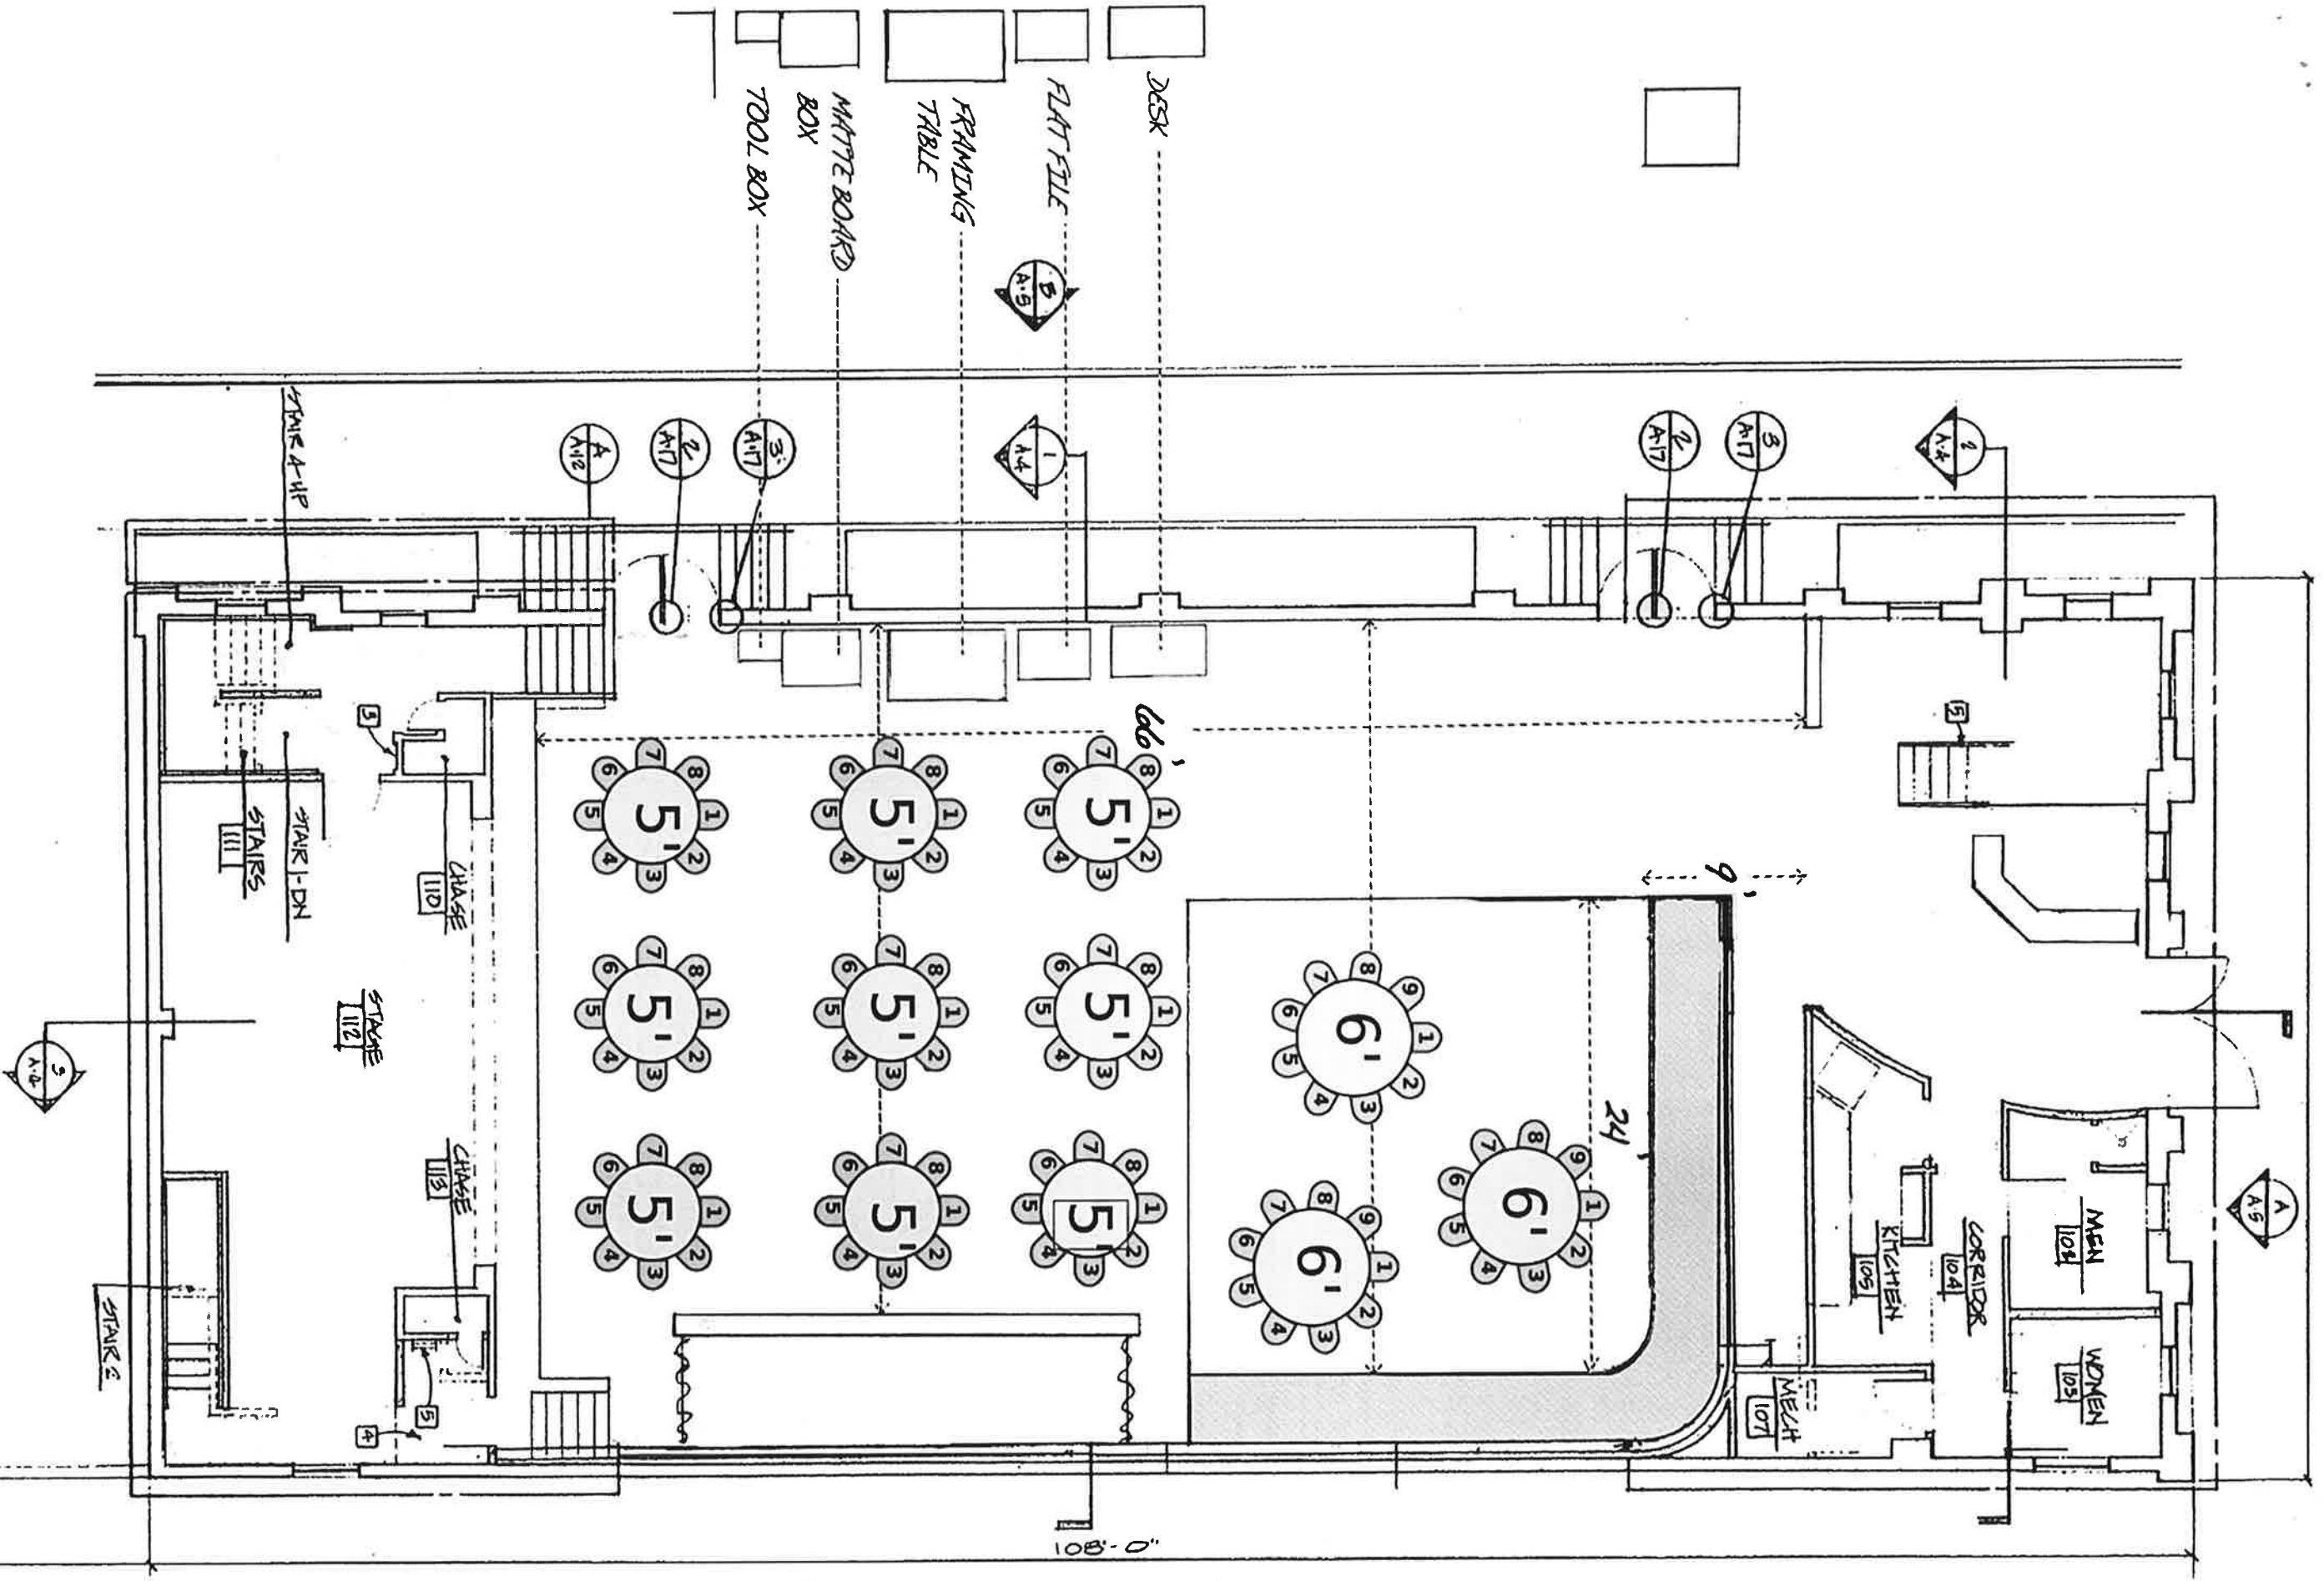

Guest Seating - 99

A STUDIO LEVEL FLOOR
 1/8" = 1'-0"

PROPERTY LN
 NORTH