


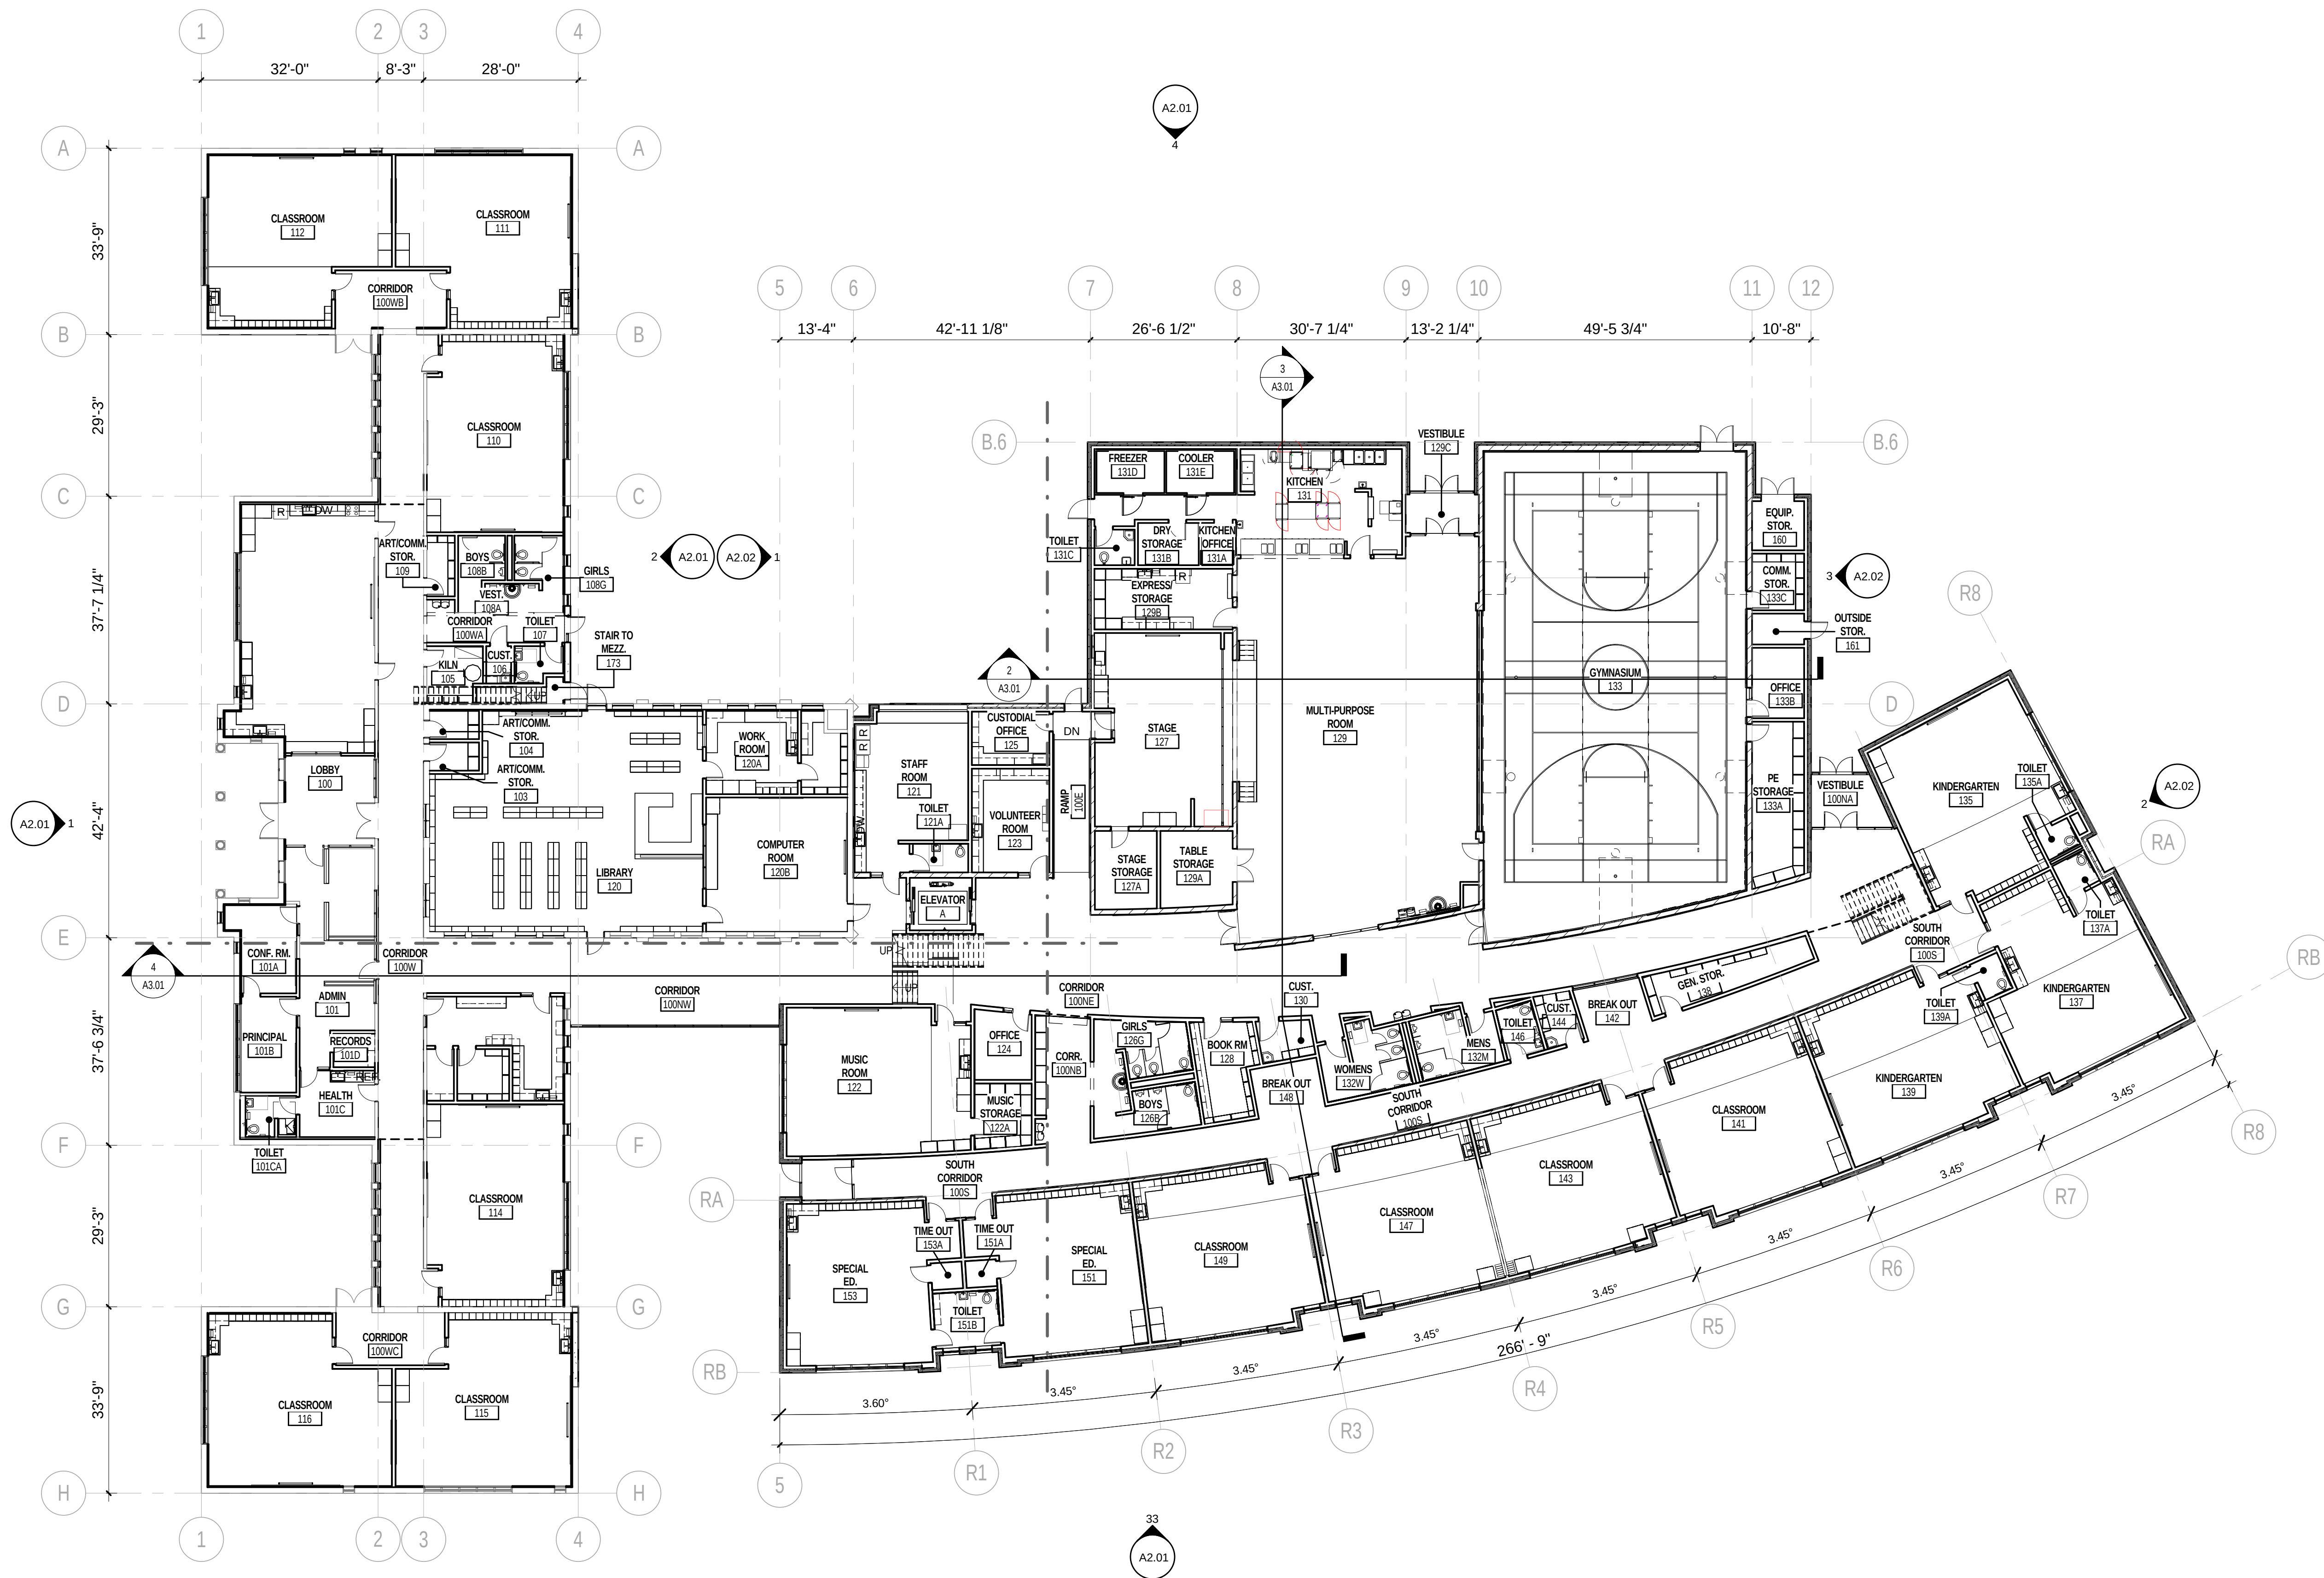

1 FIRST FLOOR PLAN
SCALE: 1/16" = 1'-0"

Revisions

FIRST FLOOR PLAN
HUTTON ELEMENTARY SCHOOL
908 E 24th AVE
SPOKANE, WA 99203


MMEC
ARCHITECTURE ■ INTERIORS

Kemewick, Washington
www.mmeccarchitecture.com

Date: 10/23/13
Drawn by: CRZ, SLC
Checked by: WDH
Scale: 1/16" = 1'-0"
File No: 12.23

FIRST FLOOR PLAN

A1.21

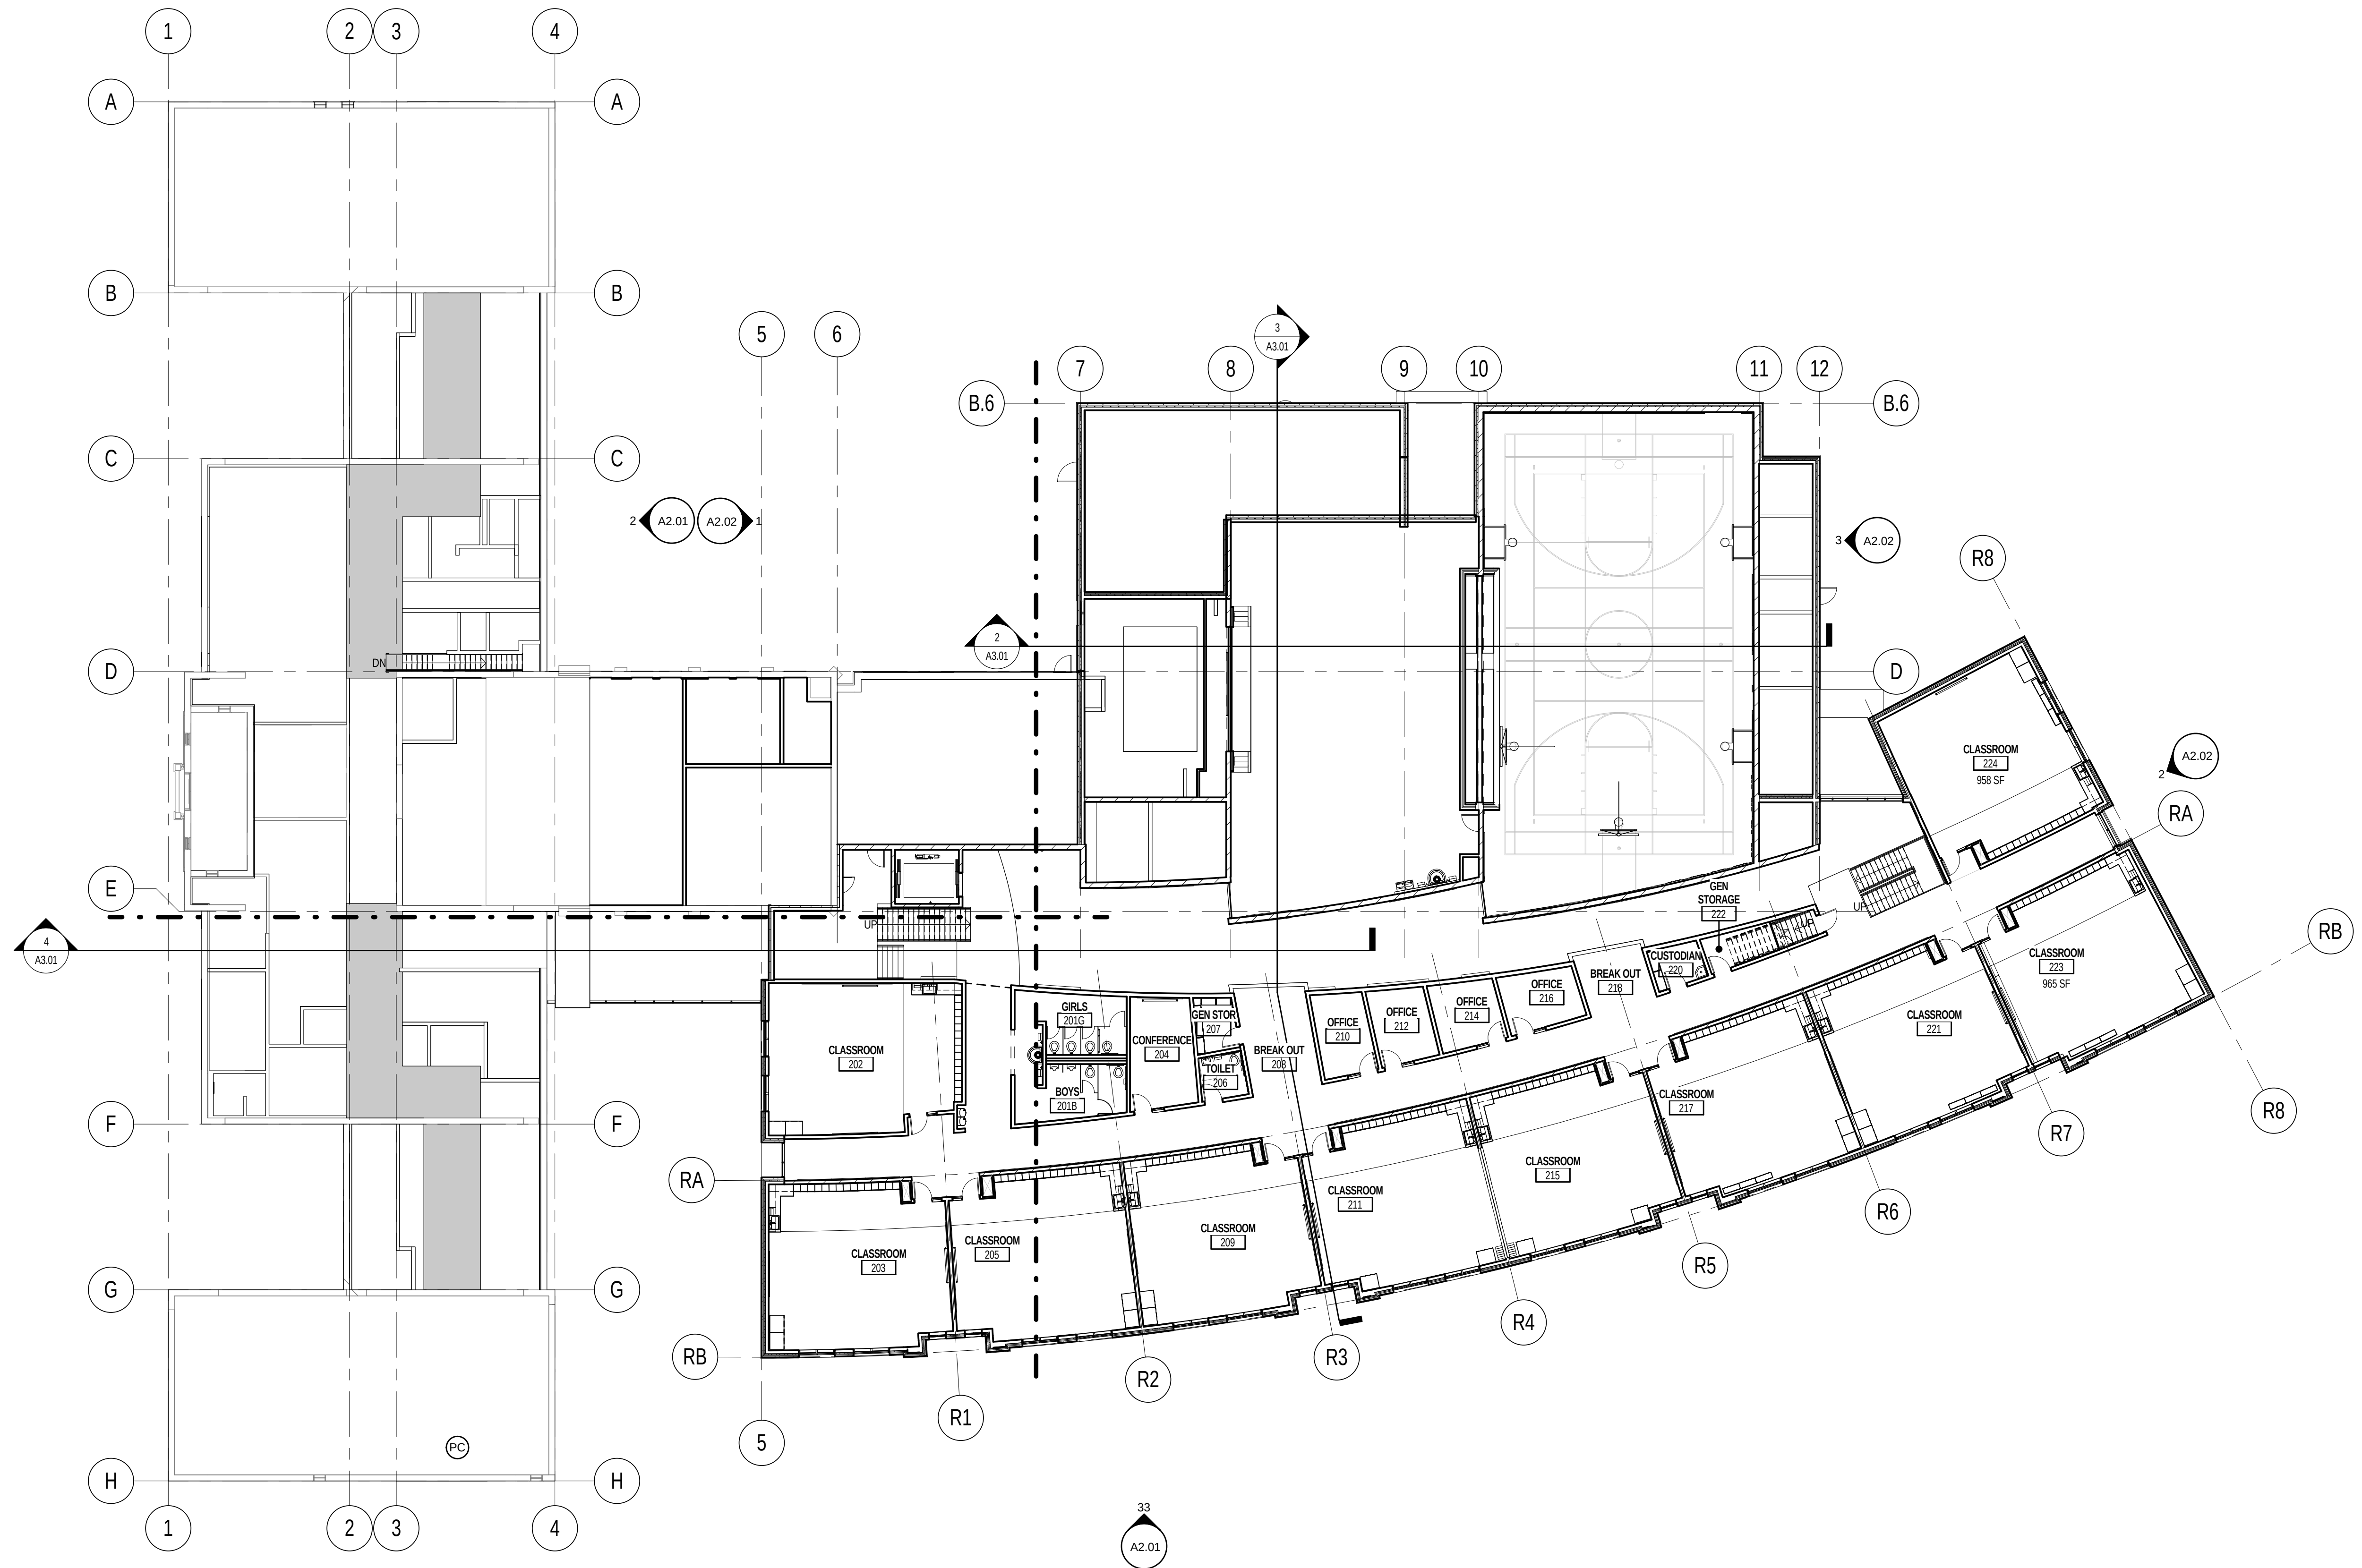

1 SECOND FLOOR PLAN
SCALE: 1/16" = 1'-0"

Revisions

SECOND FLOOR PLAN
HUTTON ELEMENTARY SCHOOL
908 E 24th AVE
SPOKANE, WA 99203

MMEC
ARCHITECTURE - INTERIORS
Spokane, Washington
(509) 624-6800
www.mmeccarchitecture.com

Date: 10/23/13
Drawn by: CRZ, SLC
Checked by: WDH
Scale: 1/16" = 1'-0"
File No: 12.23

SECOND FLOOR PLAN

A1.31

SPOKANE PUBLIC SCHOOLS
Hutton Elementary Remodel & Addition



VIEW FROM WEST



VIEW FROM SOUTH



VIEW FROM EAST



VIEW FROM NORTH



VIEW FROM WEST

SPOKANE PUBLIC SCHOOLS
Hutton Elementary Remodel & Addition




VIEW FROM SOUTHWEST

SPOKANE PUBLIC SCHOOLS
Hutton Elementary Remodel & Addition



VIEW FROM SOUTH

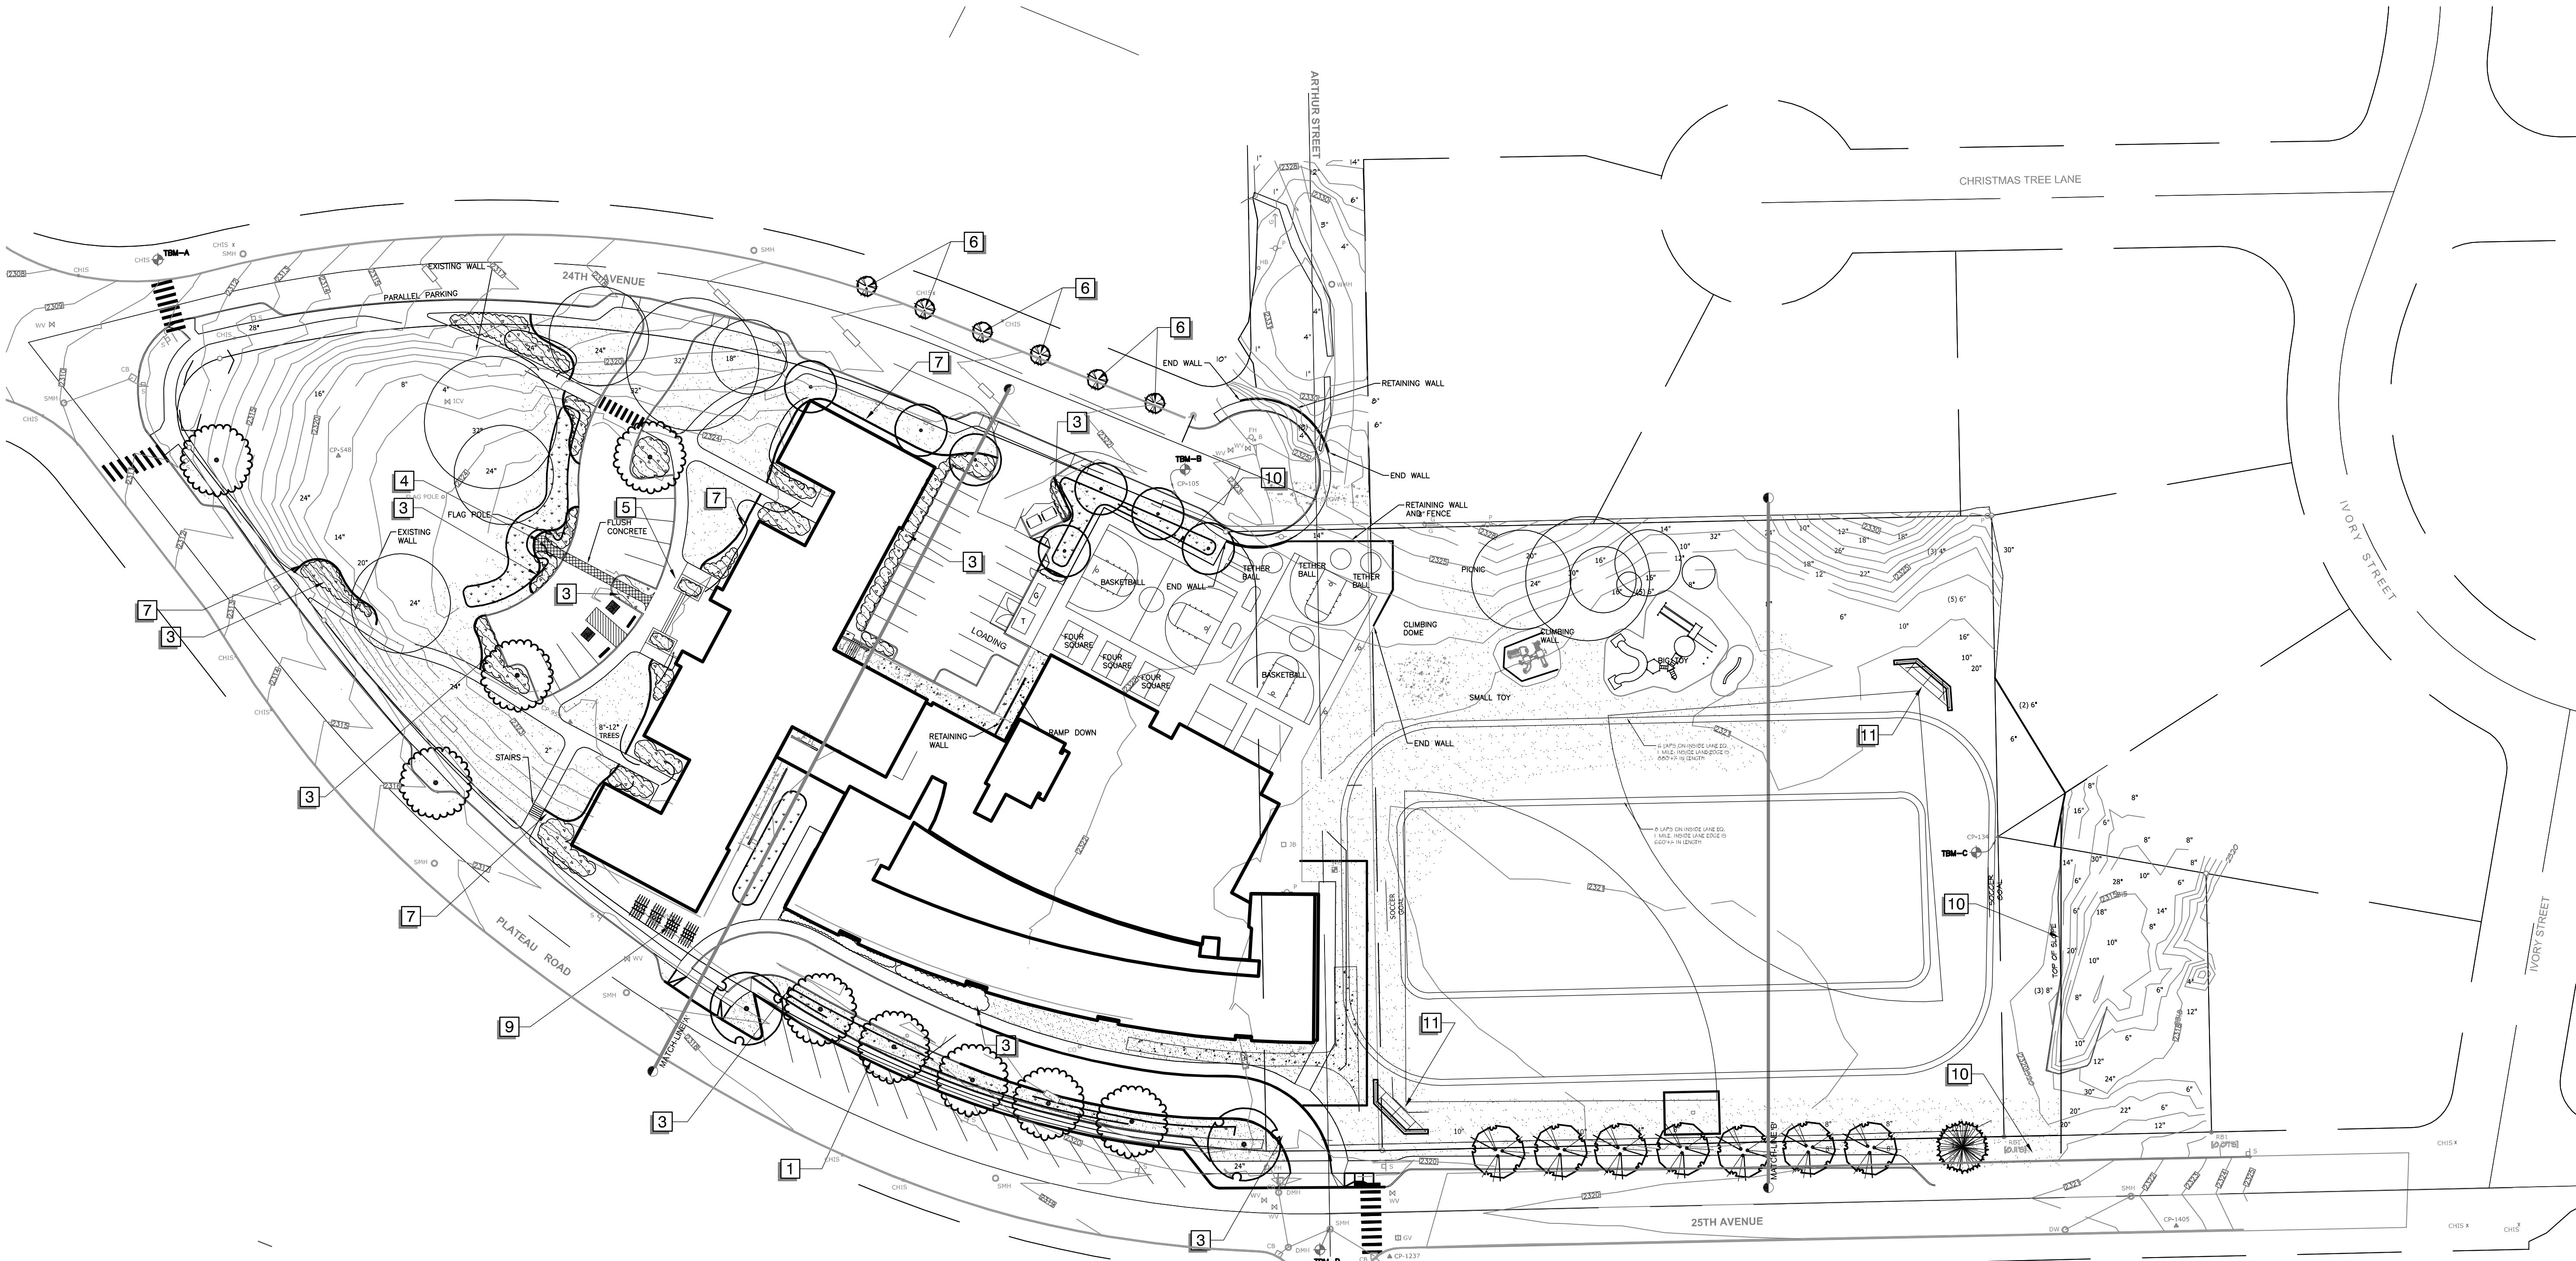


PLANT SCHEDULE

TREES	CODE	BOTANICAL NAME / COMMON NAME	CONT	CAL	SIZE
ARO	Acer rubrum 'October Glory' / October Glory Maple	B # B	3"Cal		
CFD	Cornus florida / Flowering Dogwood	B # B	3"Cal		
EC	Existing Conifer / Existing Conifer	Existing			
ED	Existing Deciduous / Existing Deciduous	Existing			
SRT	Syringa reticulata / Tree Lilac	B # B	6" ht.		
ZSG	Zelkova serrata 'Green Vase' / Green Vase Zelkova	B # B	3"Cal		

REFERENCE NOTES SCHEDULE

SYMBOL	DESCRIPTION	QTY	DETAIL
1	42" SITE OBSCURING FENCE		
2	TURF AREA	53,162 sf	
3	SHRUBS # GROUNDCOVERS	7,199 sf	
4	FLAG_POLES FLAGPOLE01		
5	CONCRETE SEAT WALL		
6	EXISTING TREE		
7	CONCRETE MOW STRIP	516 lf	/
9	BIKE_RACKS VEHPLAN-BIKE03	8	
10	6' CHAINLINK FENCE	354 lf	
11	TBALL_W_BACKSTOP		

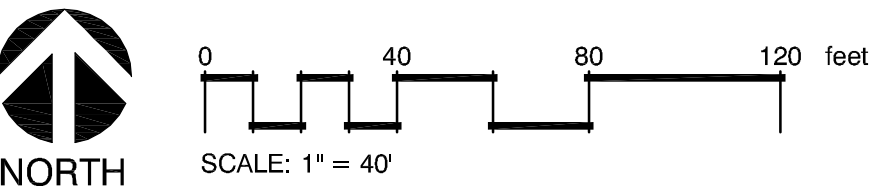

Revisions



OVERALL LANDSCAPE PLAN

Hutton Elementary School Modernization & Addition

Spokane Public Schools

908 E 24th St, Spokane, WA 99203



Date:	4-15-13
Drawn by:	DLT
Checked by:	KVW
Scale:	1"=40'
File:	04.20
Sheet No:	