

PRELIMINARY  
NOT FOR  
CONSTRUCTION

Illinois ESF


Kodiak General Contracting  
2600 E Illinois Ave, Spokane, WA 99207

Project Status


ISSUE DATE: Issue Date  
PROJECT NUMBER: XX-XX-XXX  
REVISION SCHEDULE:

Department Legend

- Back of House
- Circulation
- Conference
- Living Areas
- Rooms
- Staff
- Storage
- Toilet

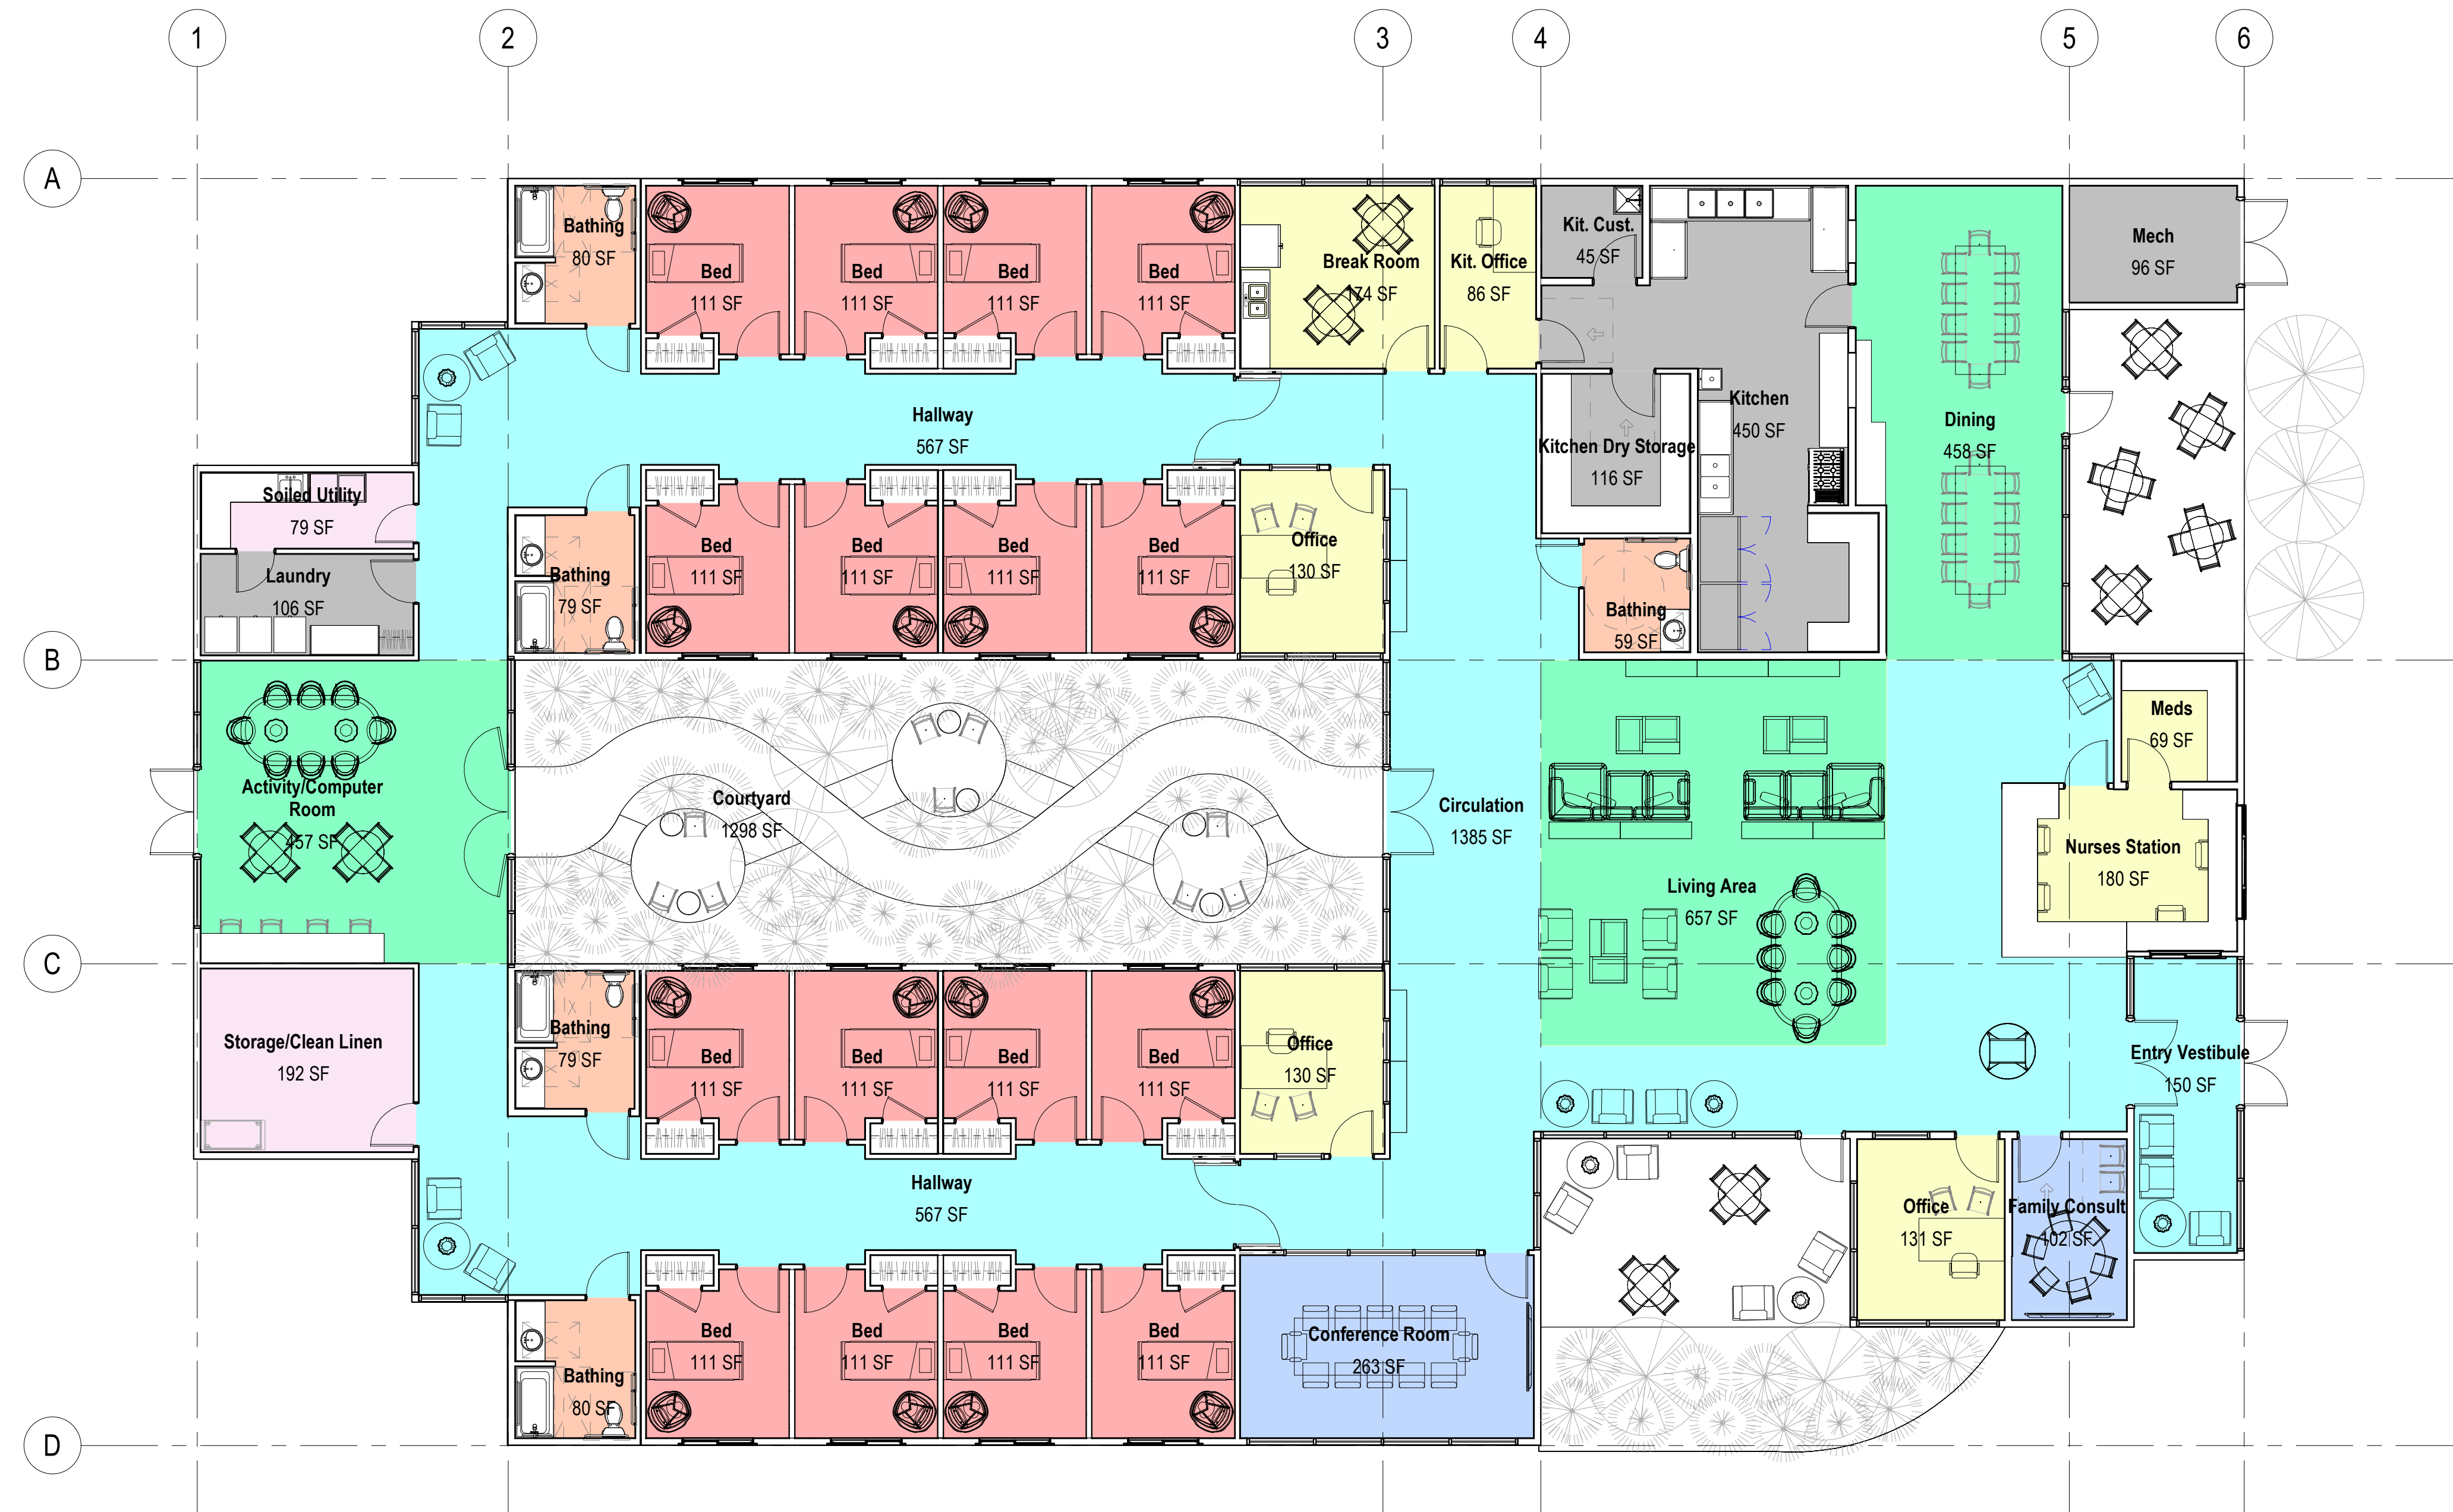

1 Floor Plan - Level 1  
1/8" = 1'-0"

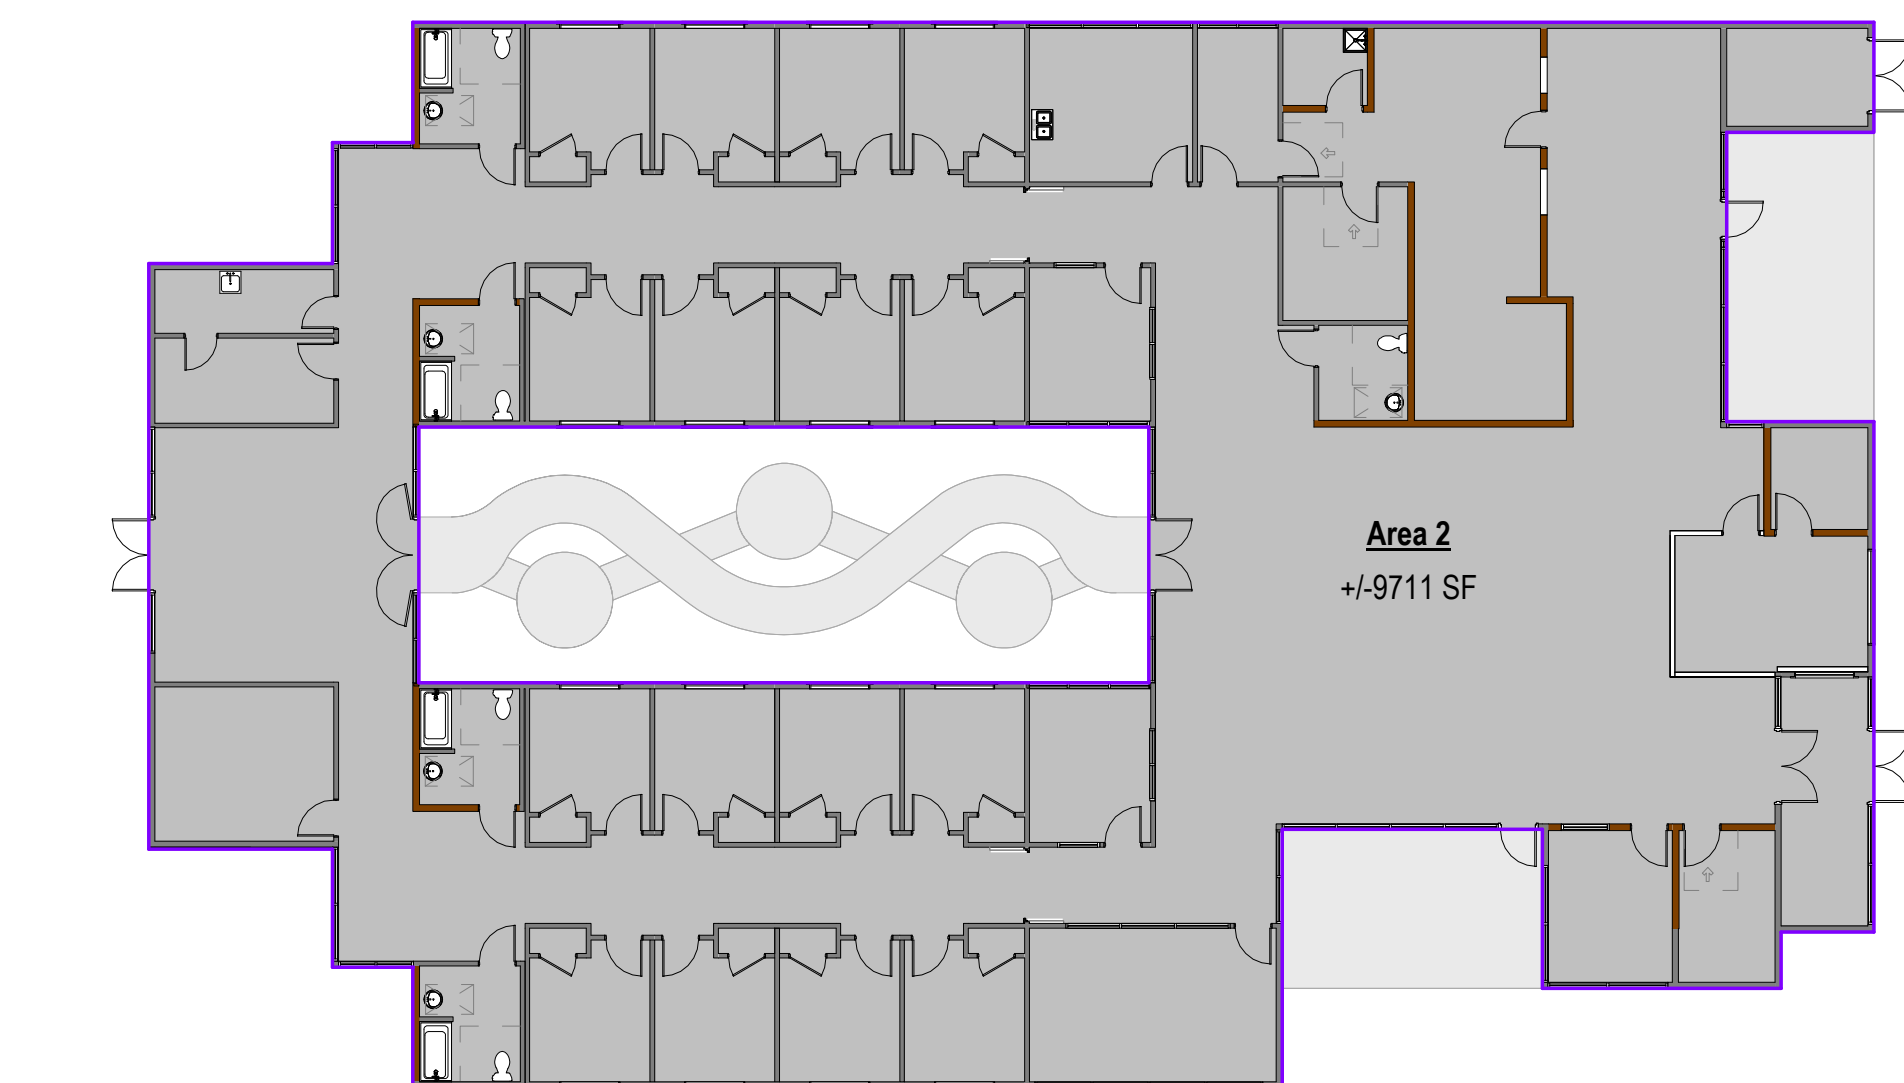

2 Level 1  
1/16" = 1'-0"