


A PORTION OF THE SOUTHWEST QUARTER OF SECTION 23, T. 25N., R. 42E., W.M. SPOKANE, WASHINGTON.

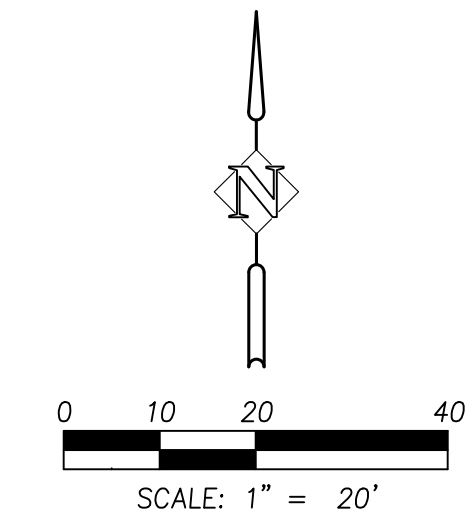

JURISDICTION	SEWER	WATER
CITY OF SPOKANE	SPOKANE COUNTY WASTEWATER DIVISION	CITY OF SPOKANE WATER DEPARTMENT
POWER/GAS	TELEPHONE	FIRE DEPARTMENT
AVISTA UTILITIES	LUMEN TECHNOLOGIES	SPOKANE FIRE DEPARTMENT STATION #6

ZONE	R1
LOTSIZE	1,200 SF MIN.
DENSITY	4 du/ac MAX. 10 du/ac MAX.
FRONT SETBACK	10'
ATTACHED GARAGE SETBACK	20'
REAR SETBACK	15'
SIDE LOT SETBACK (LOT WIDTH < 40')	5'
INTERIOR SIDE LOT SETBACK (LOT WIDTH > 40')	3'
STREET SIDE SETBACK	5'



1	C1.0	SITE PLAN
2	C2.0	GRADING & DRAINAGE PLAN
3	C3.0	UTILITY PLAN

ENGINEER:
ROSS ANDERSON
55 E LINCOLN RD., STE 101
SPOKANE, WA 99208
(509) 467.1550

 UNDERGROUND SERVICE ALERT ONE-CALL NUMBER 811 CALL TWO BUSINESS DAYS BEFORE YOU DIG		SHEET
		C1.0 1 OF 3

JONES SITE DEVELOPMENT: UTILITY PLAN

A PORTION OF THE SOUTHWEST QUARTER OF SECTION 23, T. 25N., R. 42E., W.M. SPOKANE, WASHINGTON.

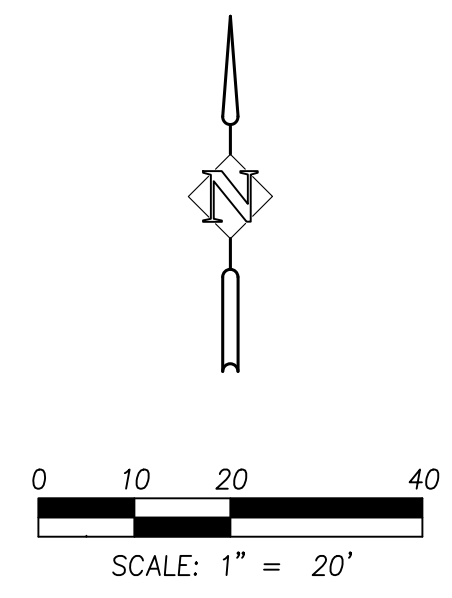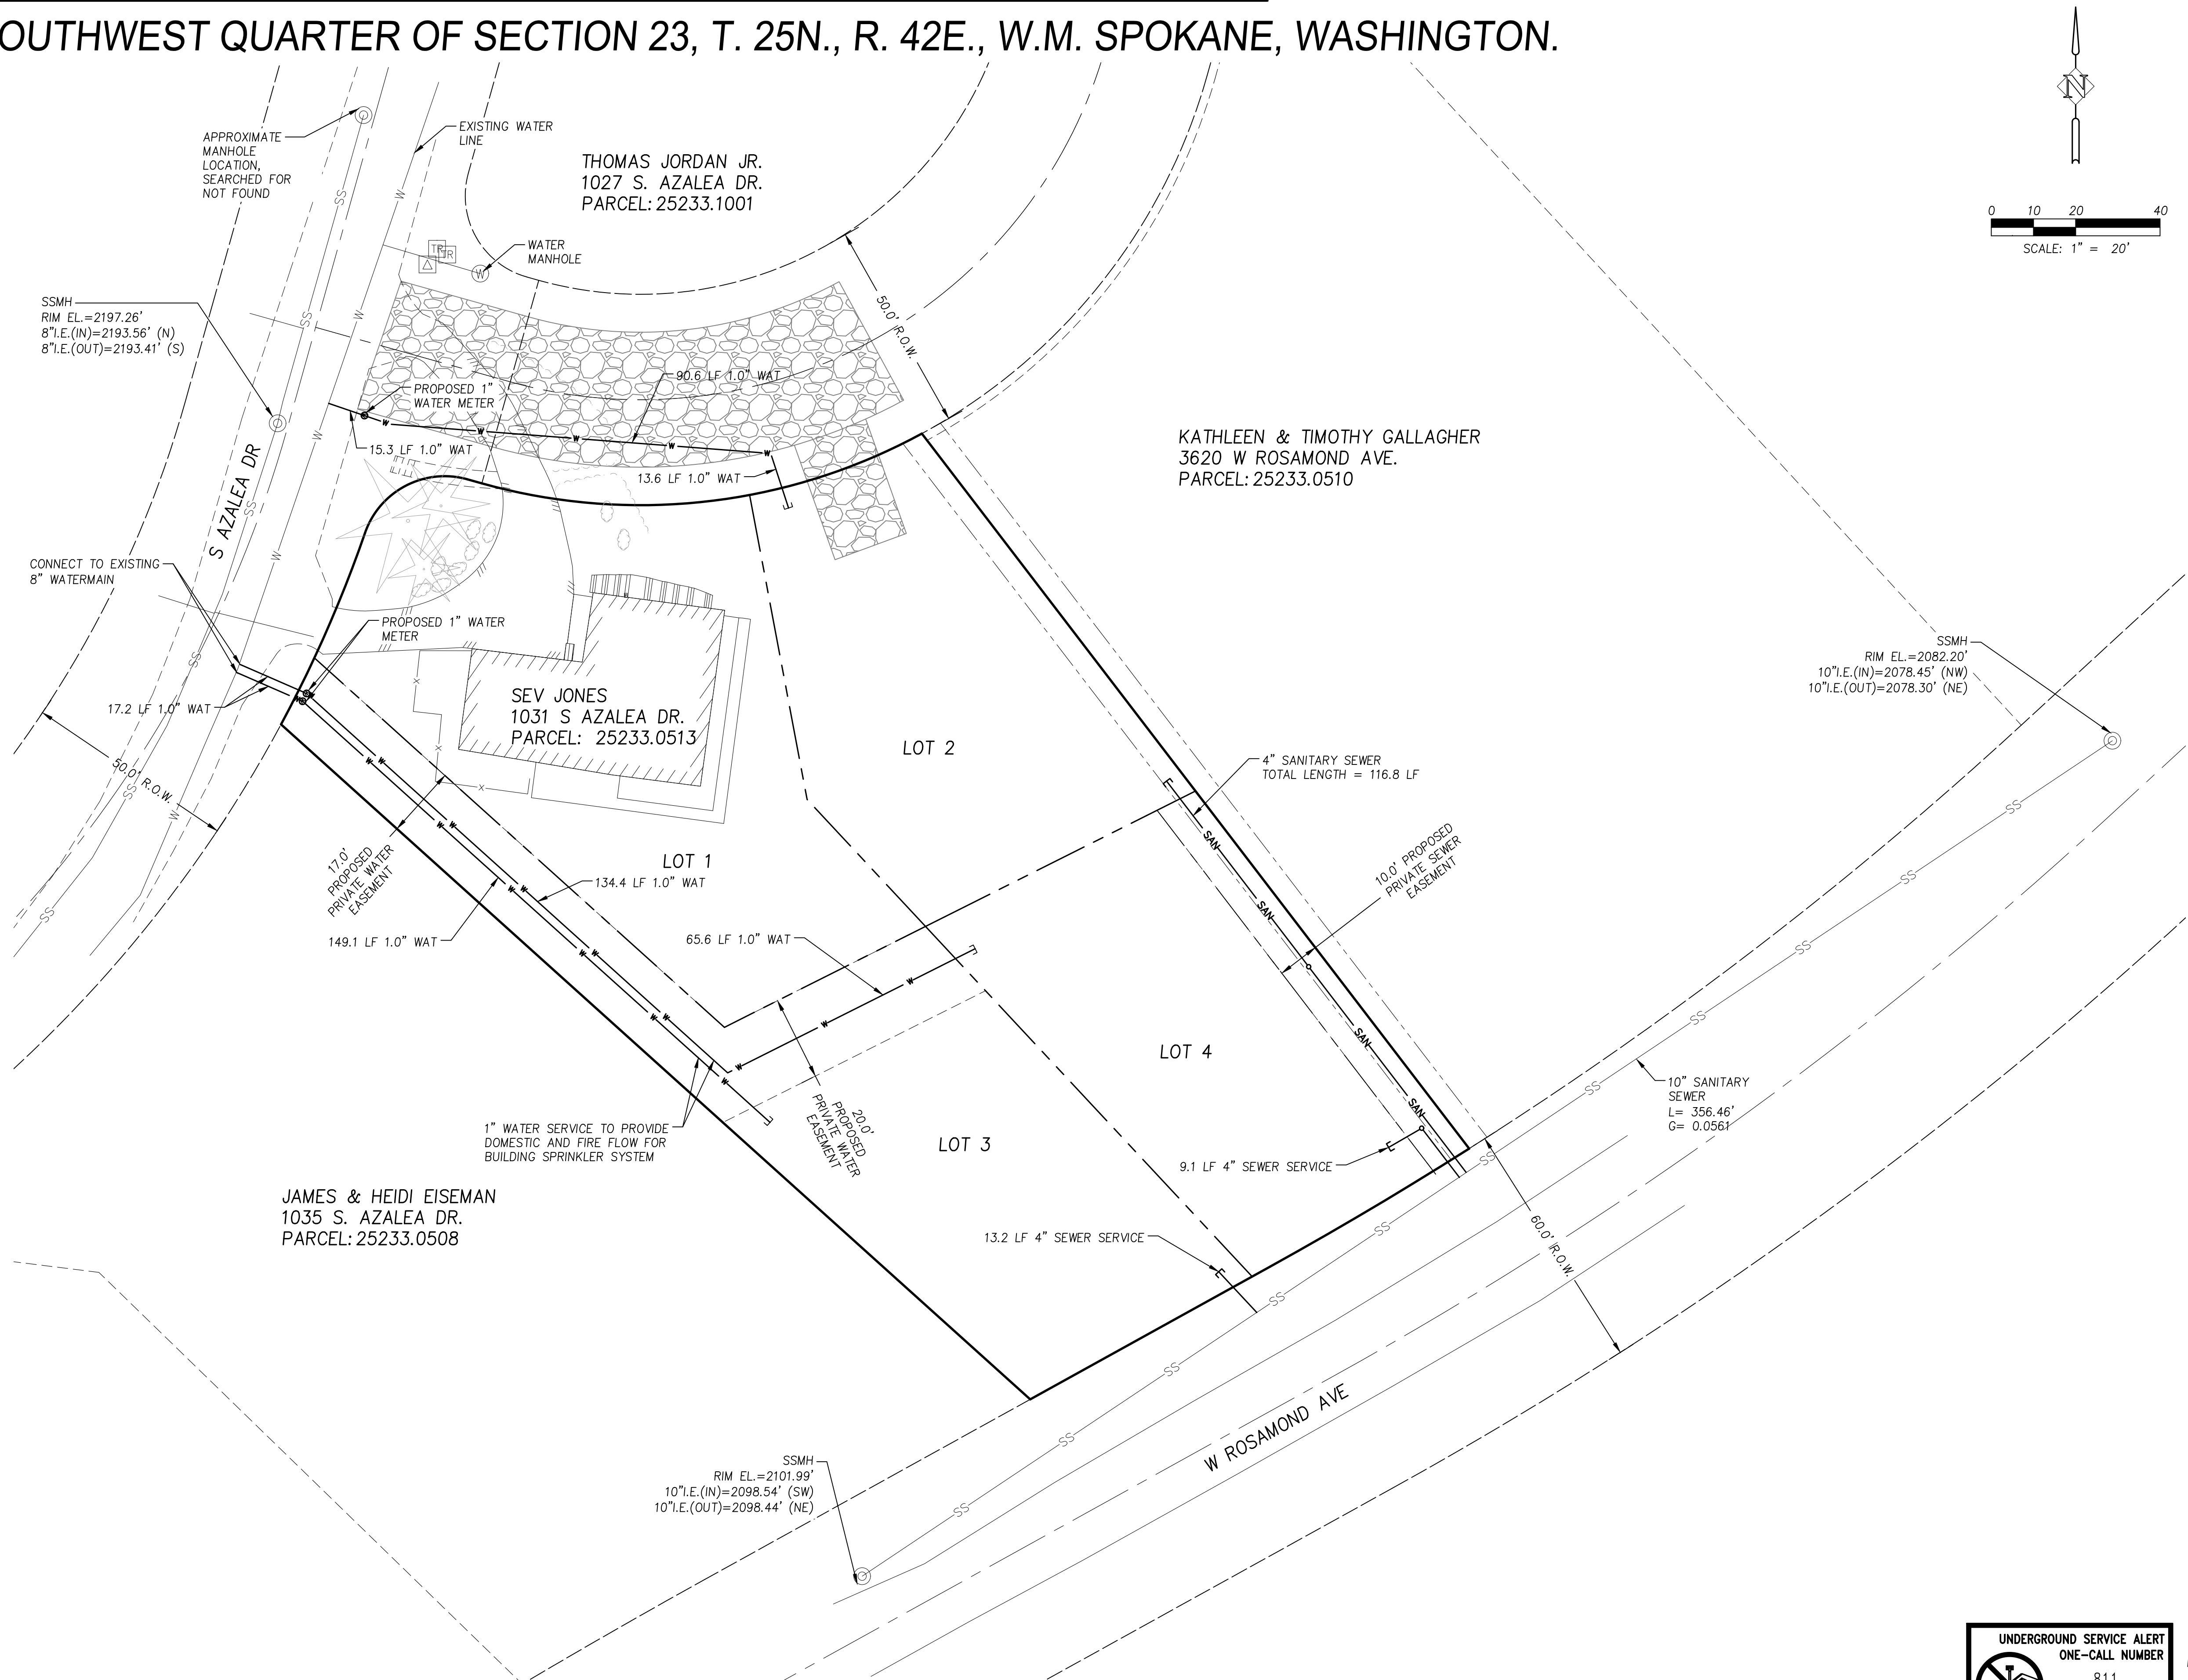

SHEET
C3.0
3 OF 3

	</
--	--	----