


General Notes

1. SEE CODE SUMMARY FOR ZONING CODE INFORMATION, SETBACKS, SITE AREA, BUILDING AREAS, OCCUPANCY TYPES, ETC.
2. SEE LANDSCAPE PLANS FOR AMENITIES AND PLANTINGS.
3. SEE CIVIL FOR EXISTING AND PROPOSED PROPERTY LINES, EASEMENTS, UTILITIES, STORMWATER, ETC.

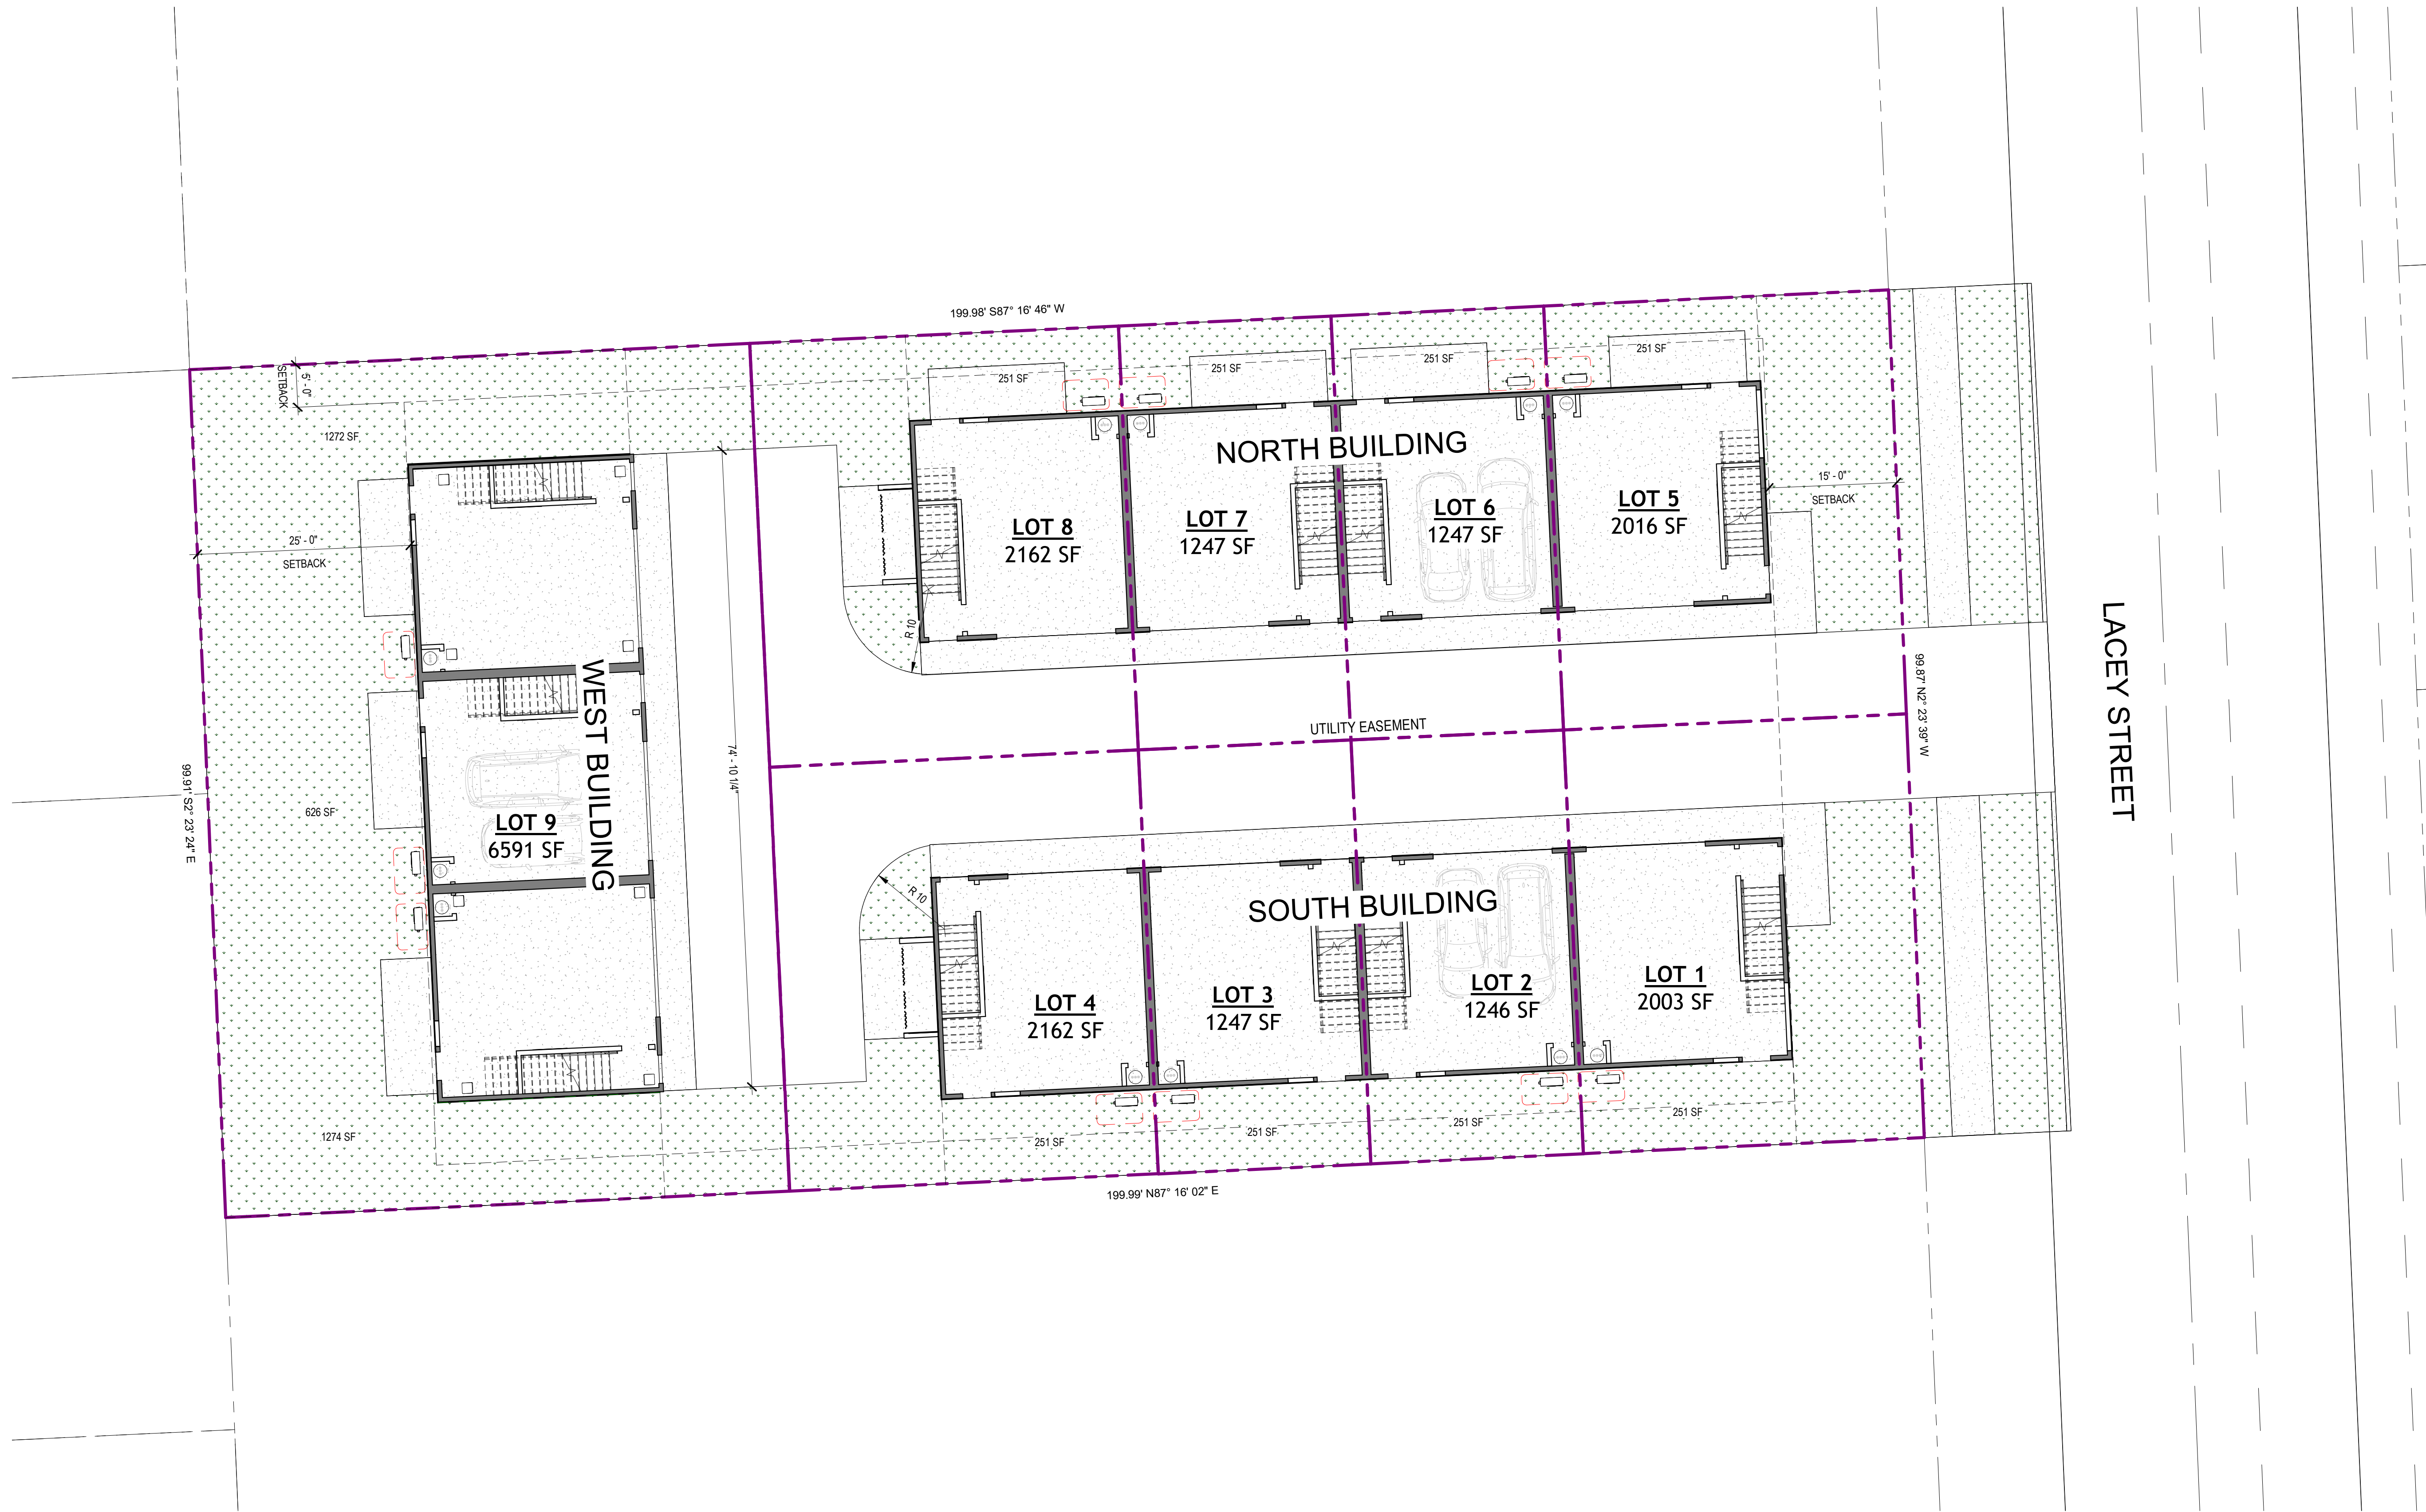

153 SOUTH JEFFERSON
SPOKANE WASHINGTON 99201
WWW.BERNARDOWILLS.COM
PH: 509.838.4511
© BERNARDO WILLS ARCHITECTS, PC



6019 N Lacey
Townhomes

Kodiak General
Contracting
6019 N Lacey St, Spokane, WA
99208

Permit Set
ISSUE DATE: Issue Date
PROJECT NUMBER: 23-06-132
REVISION SCHEDULE:

