



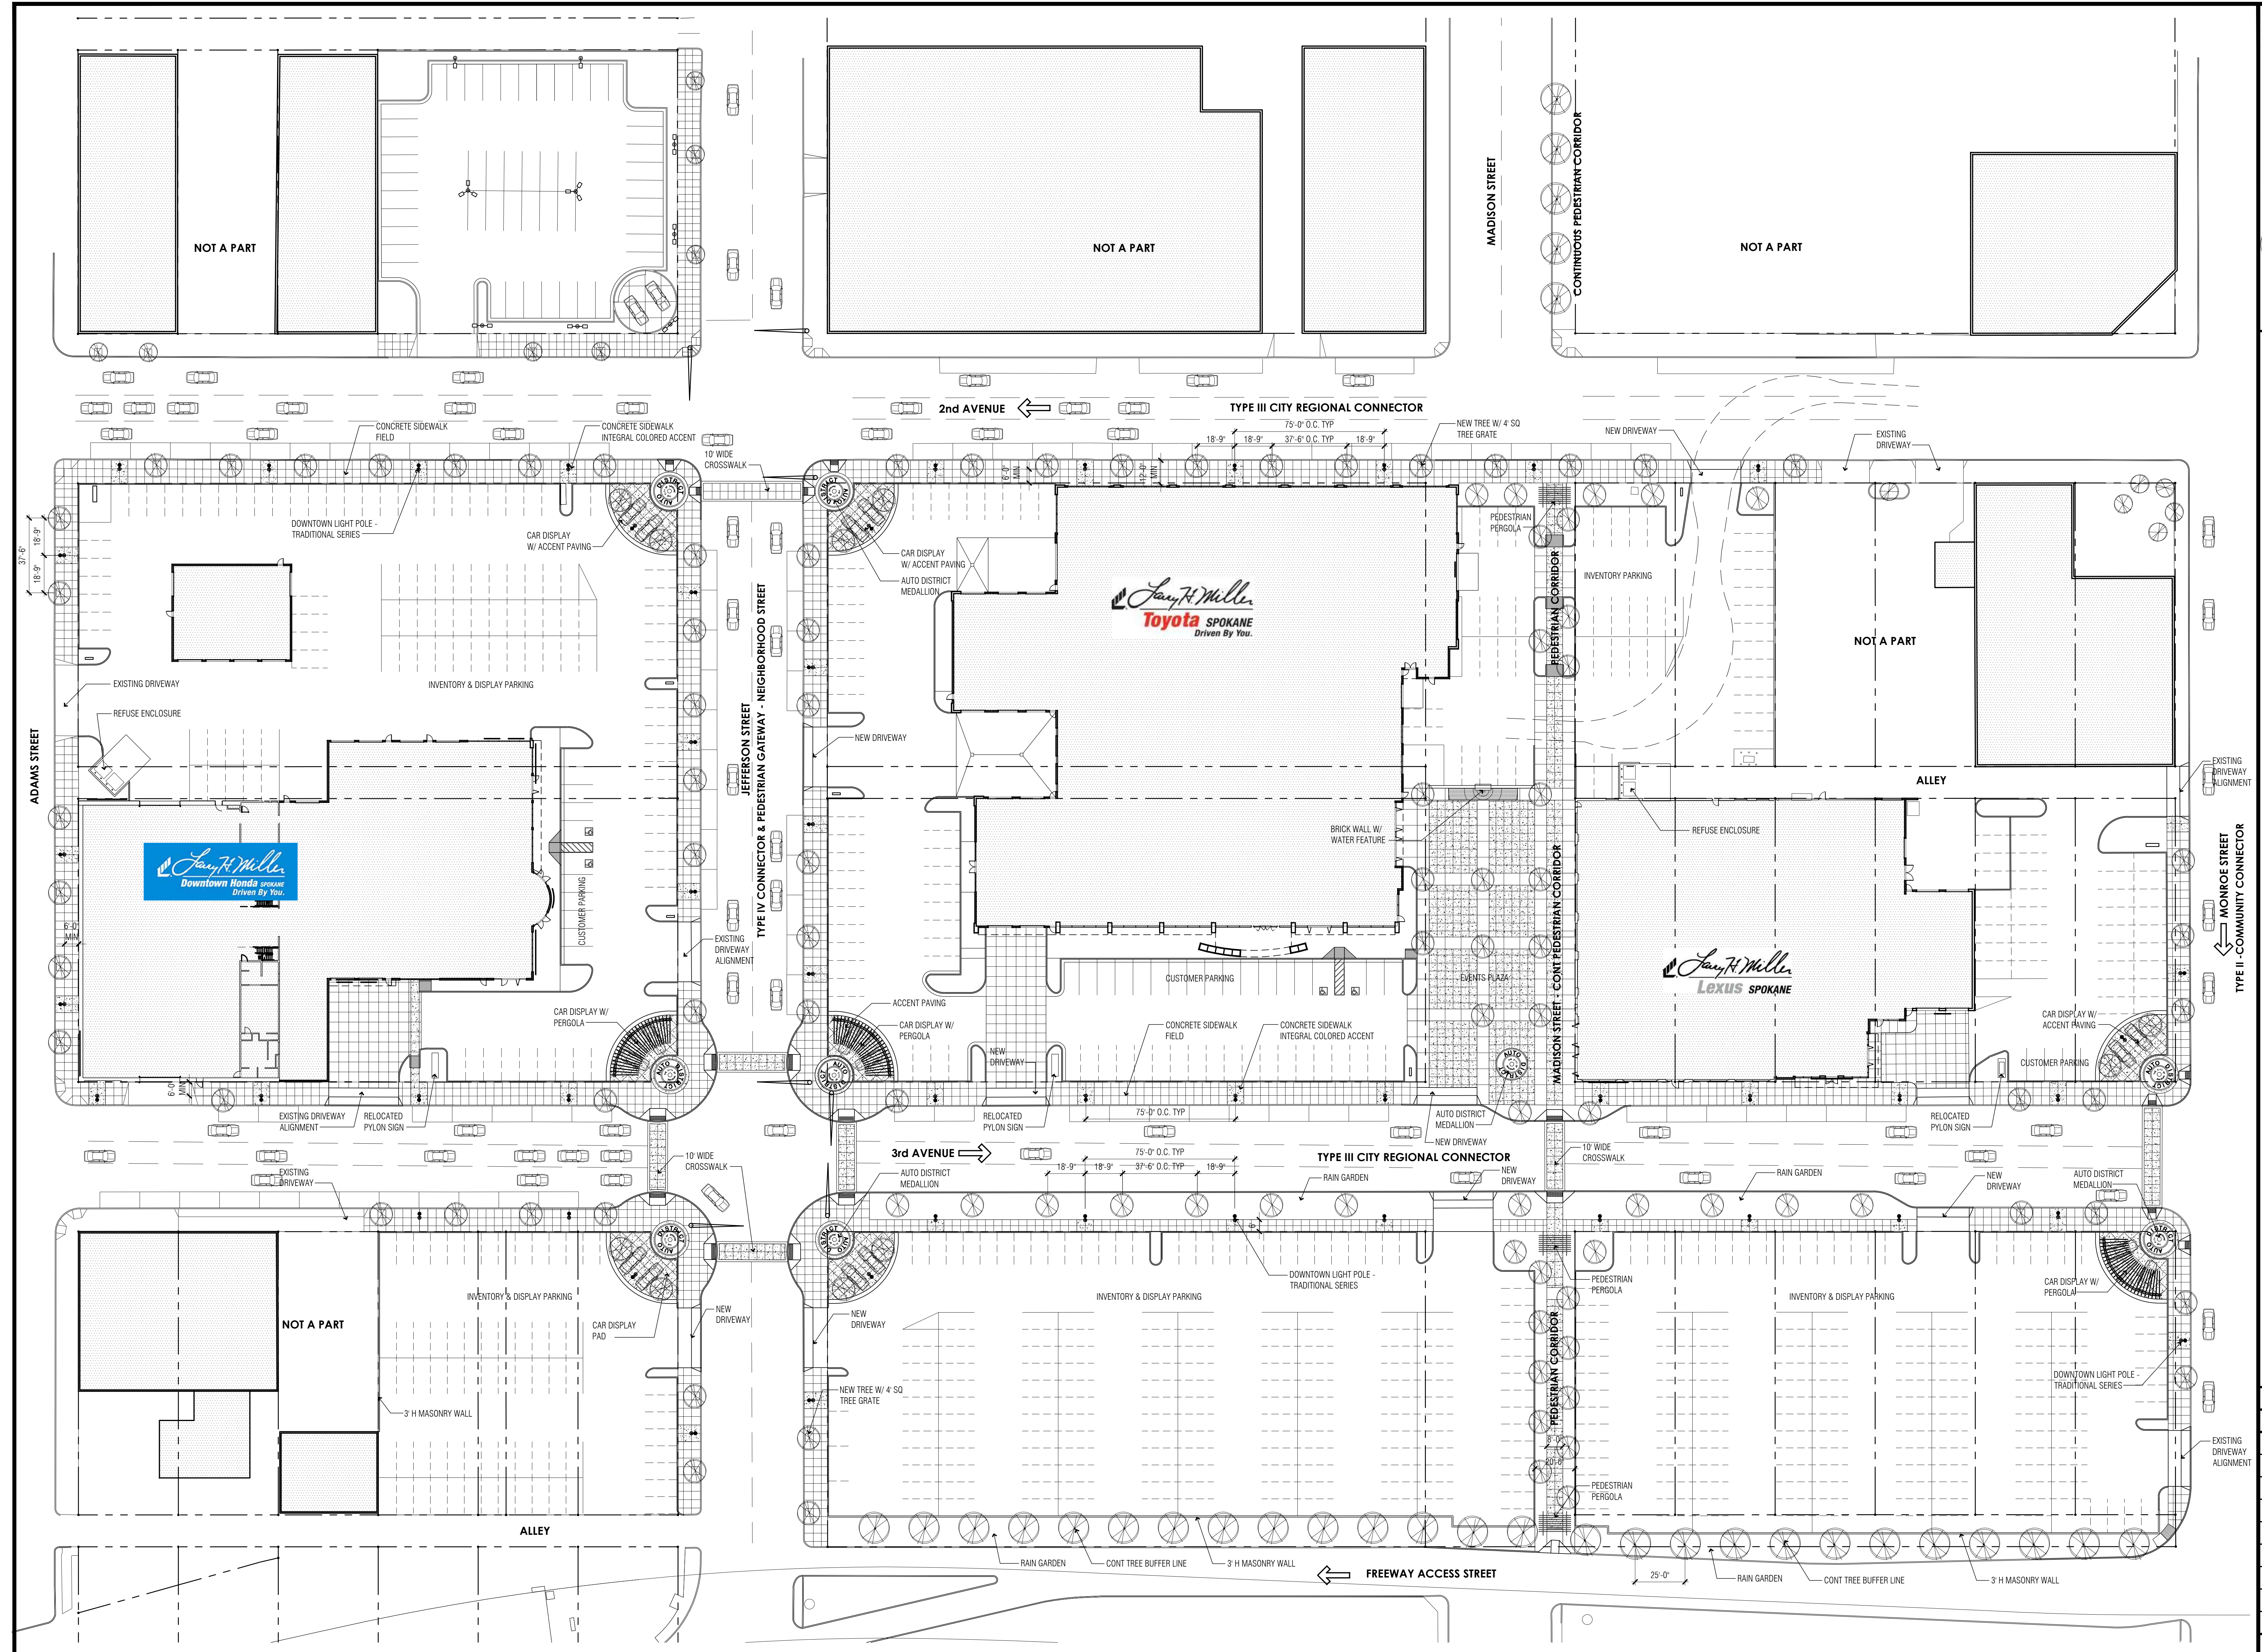


LARRY H. MILLER
DOWNTOWN AUTO DISTRICT MASTER PLAN
SPOKANE, WASHINGTON

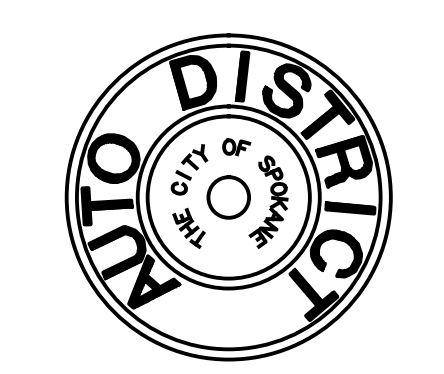

PROJECT NO. 1338
ISSUE DATE: 2/17/15

STREETSCAPE PLAN

MASTER STREETSCAPE PLAN

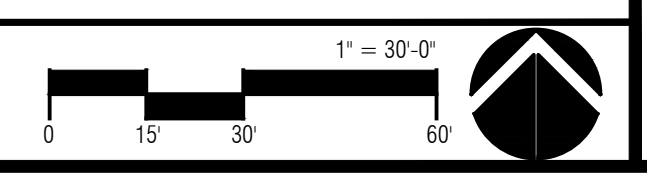

A100