


storhång
civil engineering | planning
landscape architecture | surveying


civil engineering | planning
landscape architecture | surveying

510 east third avenue | spokane, washington 99202 | p 509.242.1000 | www.storhauginc.com

DRAWN	LMC	DATE	06-05-25	EXHIBIT	1
CHECKED	LMC	SCALE	1" = 20'	PROJECT	19-342

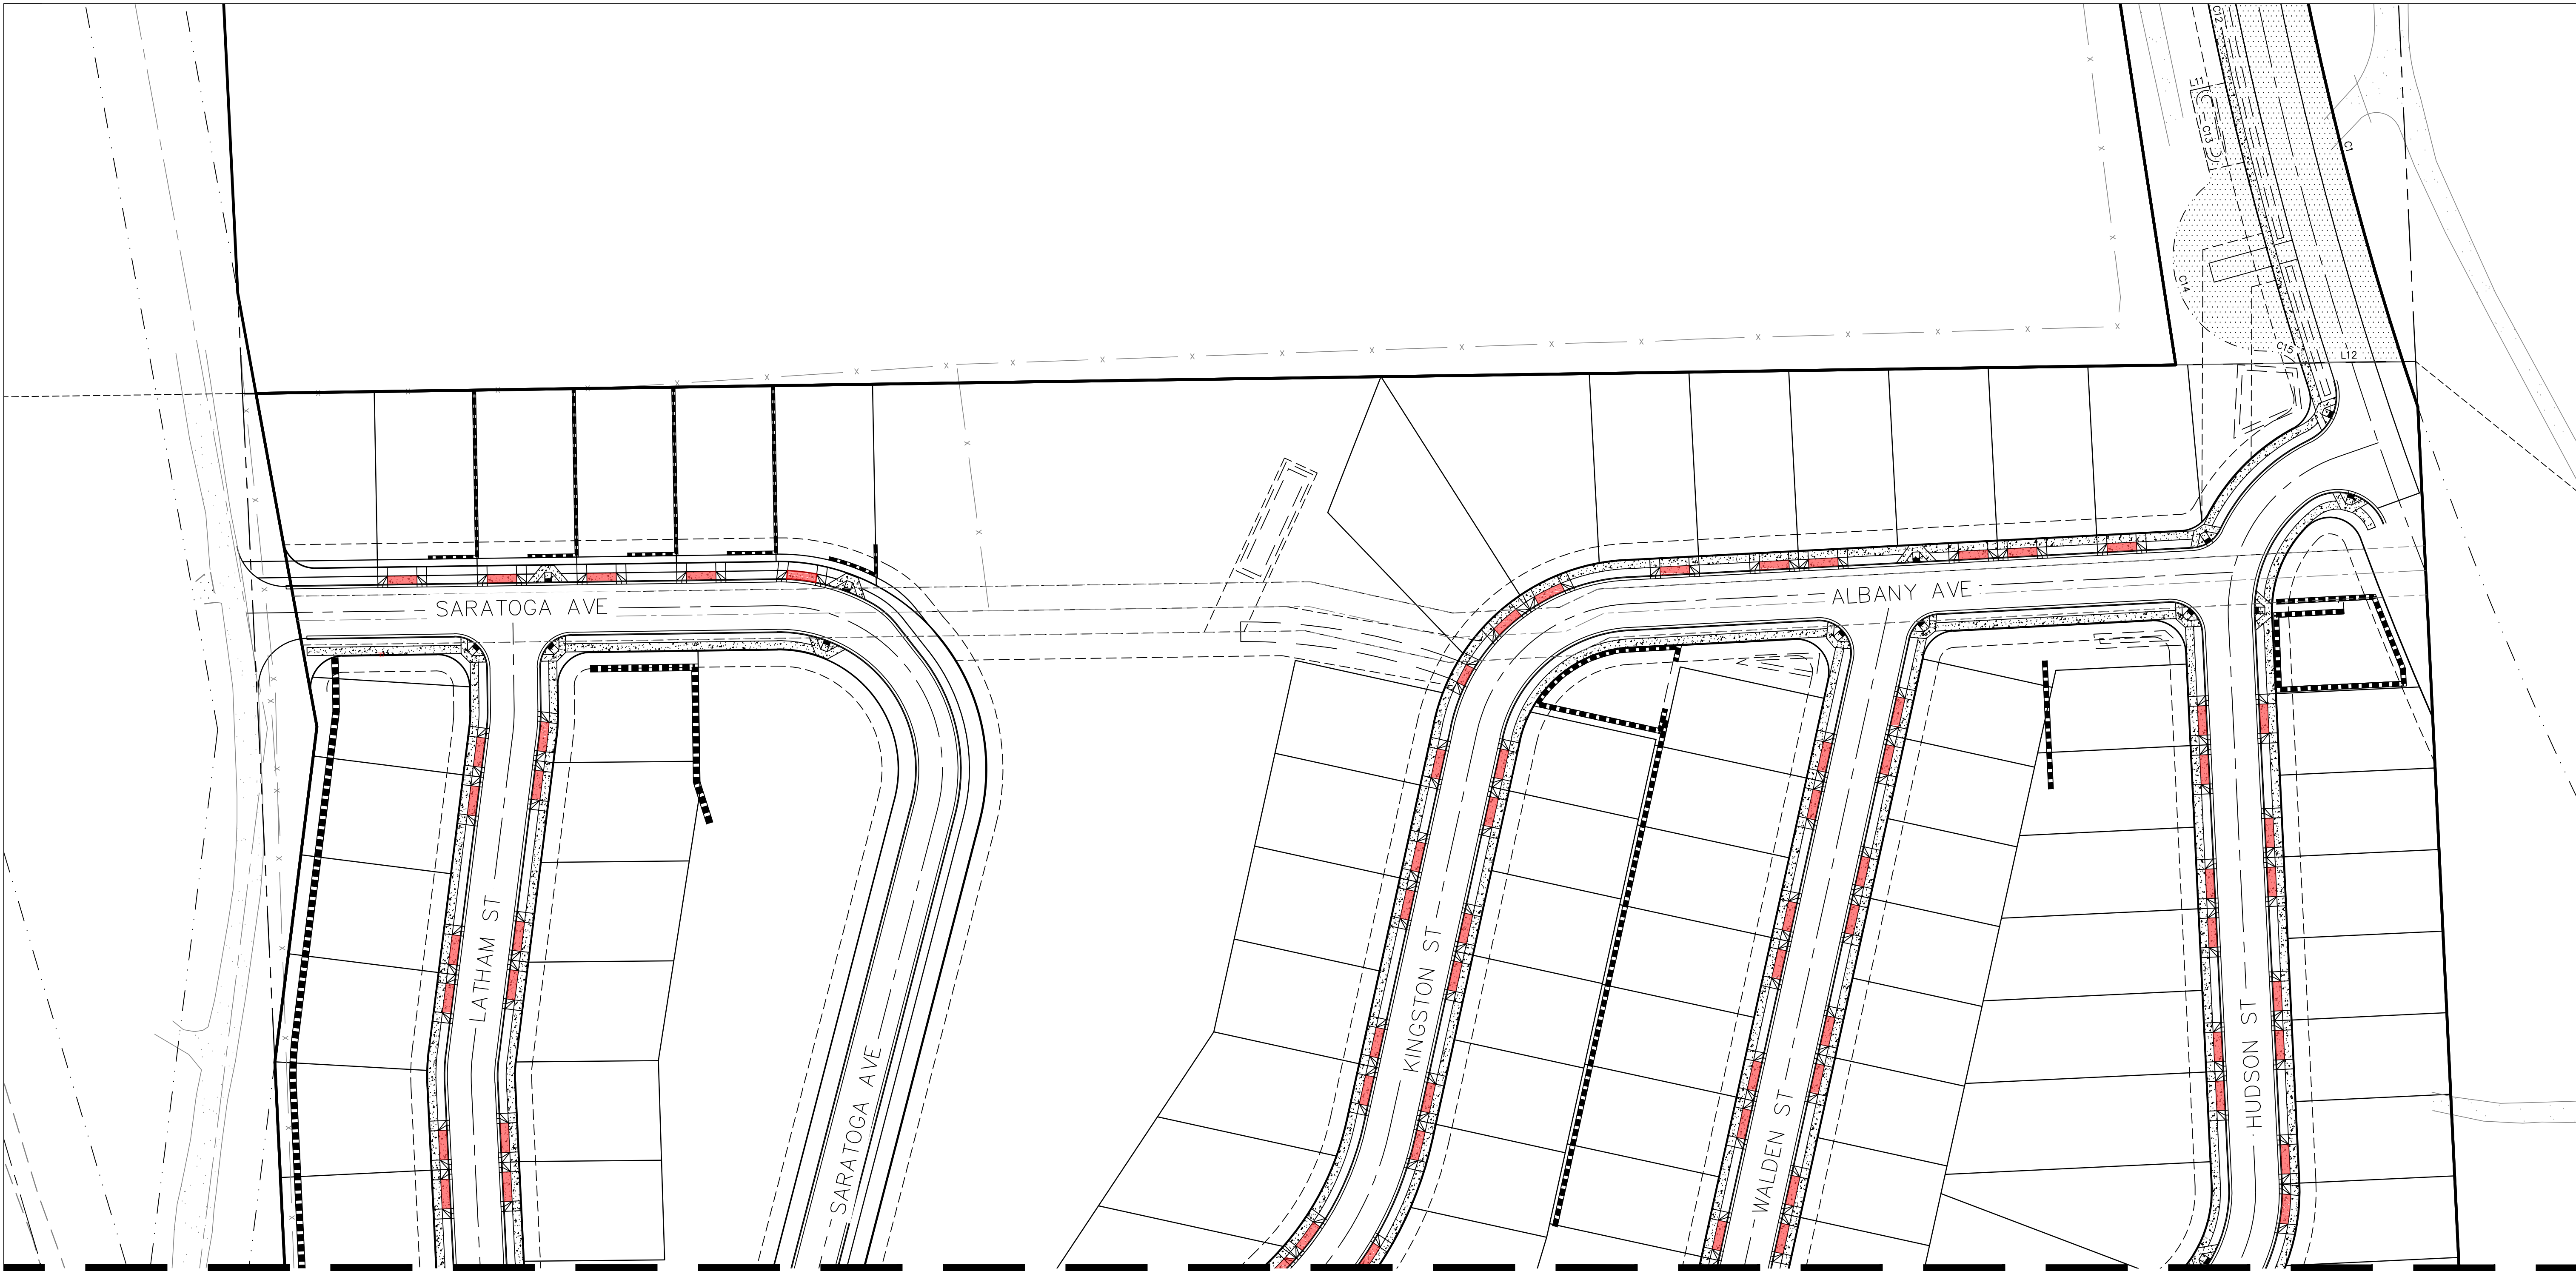

MATCHLINE - SEE SHEET 5


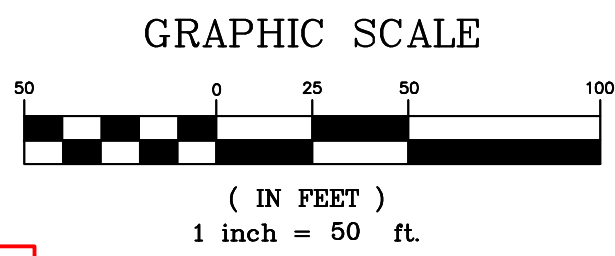


PRELIMINARY
NOT FOR
CONSTRUCTION
FOR REGULATORY REVIEW ONLY

1
2

REVISIONS				NAVD88 = ESTABLISHED FROM GPS				0' 25' 50' 75' BENCH MARK LOCATION: 5/8" REBAR WITH PLASTIC CAP PLS 48373 AT THE SOUTHEAST PROPERTY CORNER BY DATES 1/20/2025 storhäug civil engineering planning landscape architecture surveying 19-342 510 east third avenue spokane, wa 99202 p 509.242.1000 f 509.242.1001				PROJECT NAME: LATAH GLEN RESIDENTIAL COMMUNITY				
				NAVD88 ELEV. 1843.87	SCALE IN FEET		SEGMENT LIMITS:					DRIVEWAY EXHIBIT		TYPE OF IMPROVEMENT: SITE		
				CBM NO. :			PROJECT NO.					PLAN NO.				
DATE	BY	PROJECT	DESCRIPTION	NAVD88 DATUM			SCALE					HORIZONTAL SCALE (22 x 34) VERTICAL SCALE (22 x 34)		DRAWN: LMC/LEE APPROVED:		

CALL BEFORE YOU DIG 1-800-424-5555

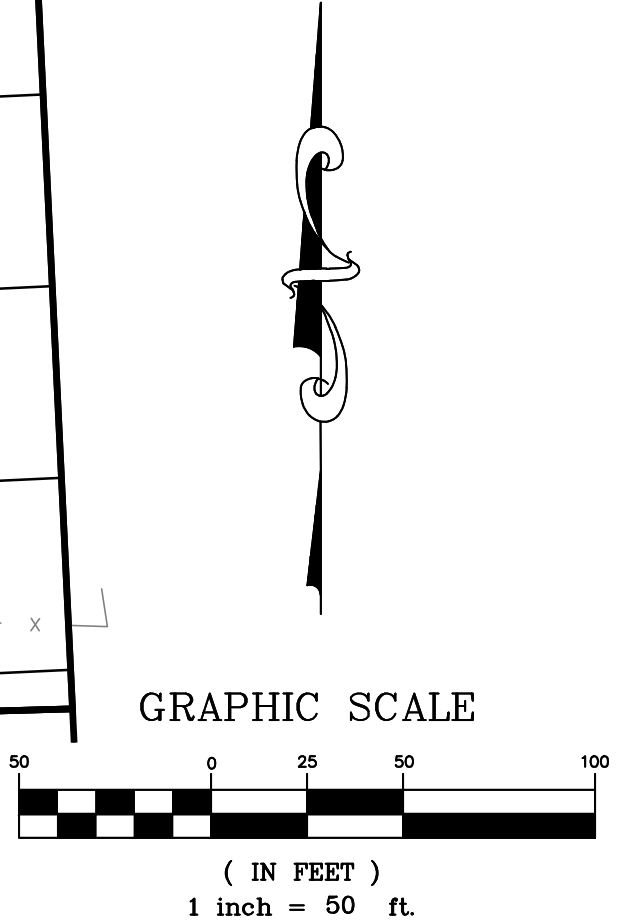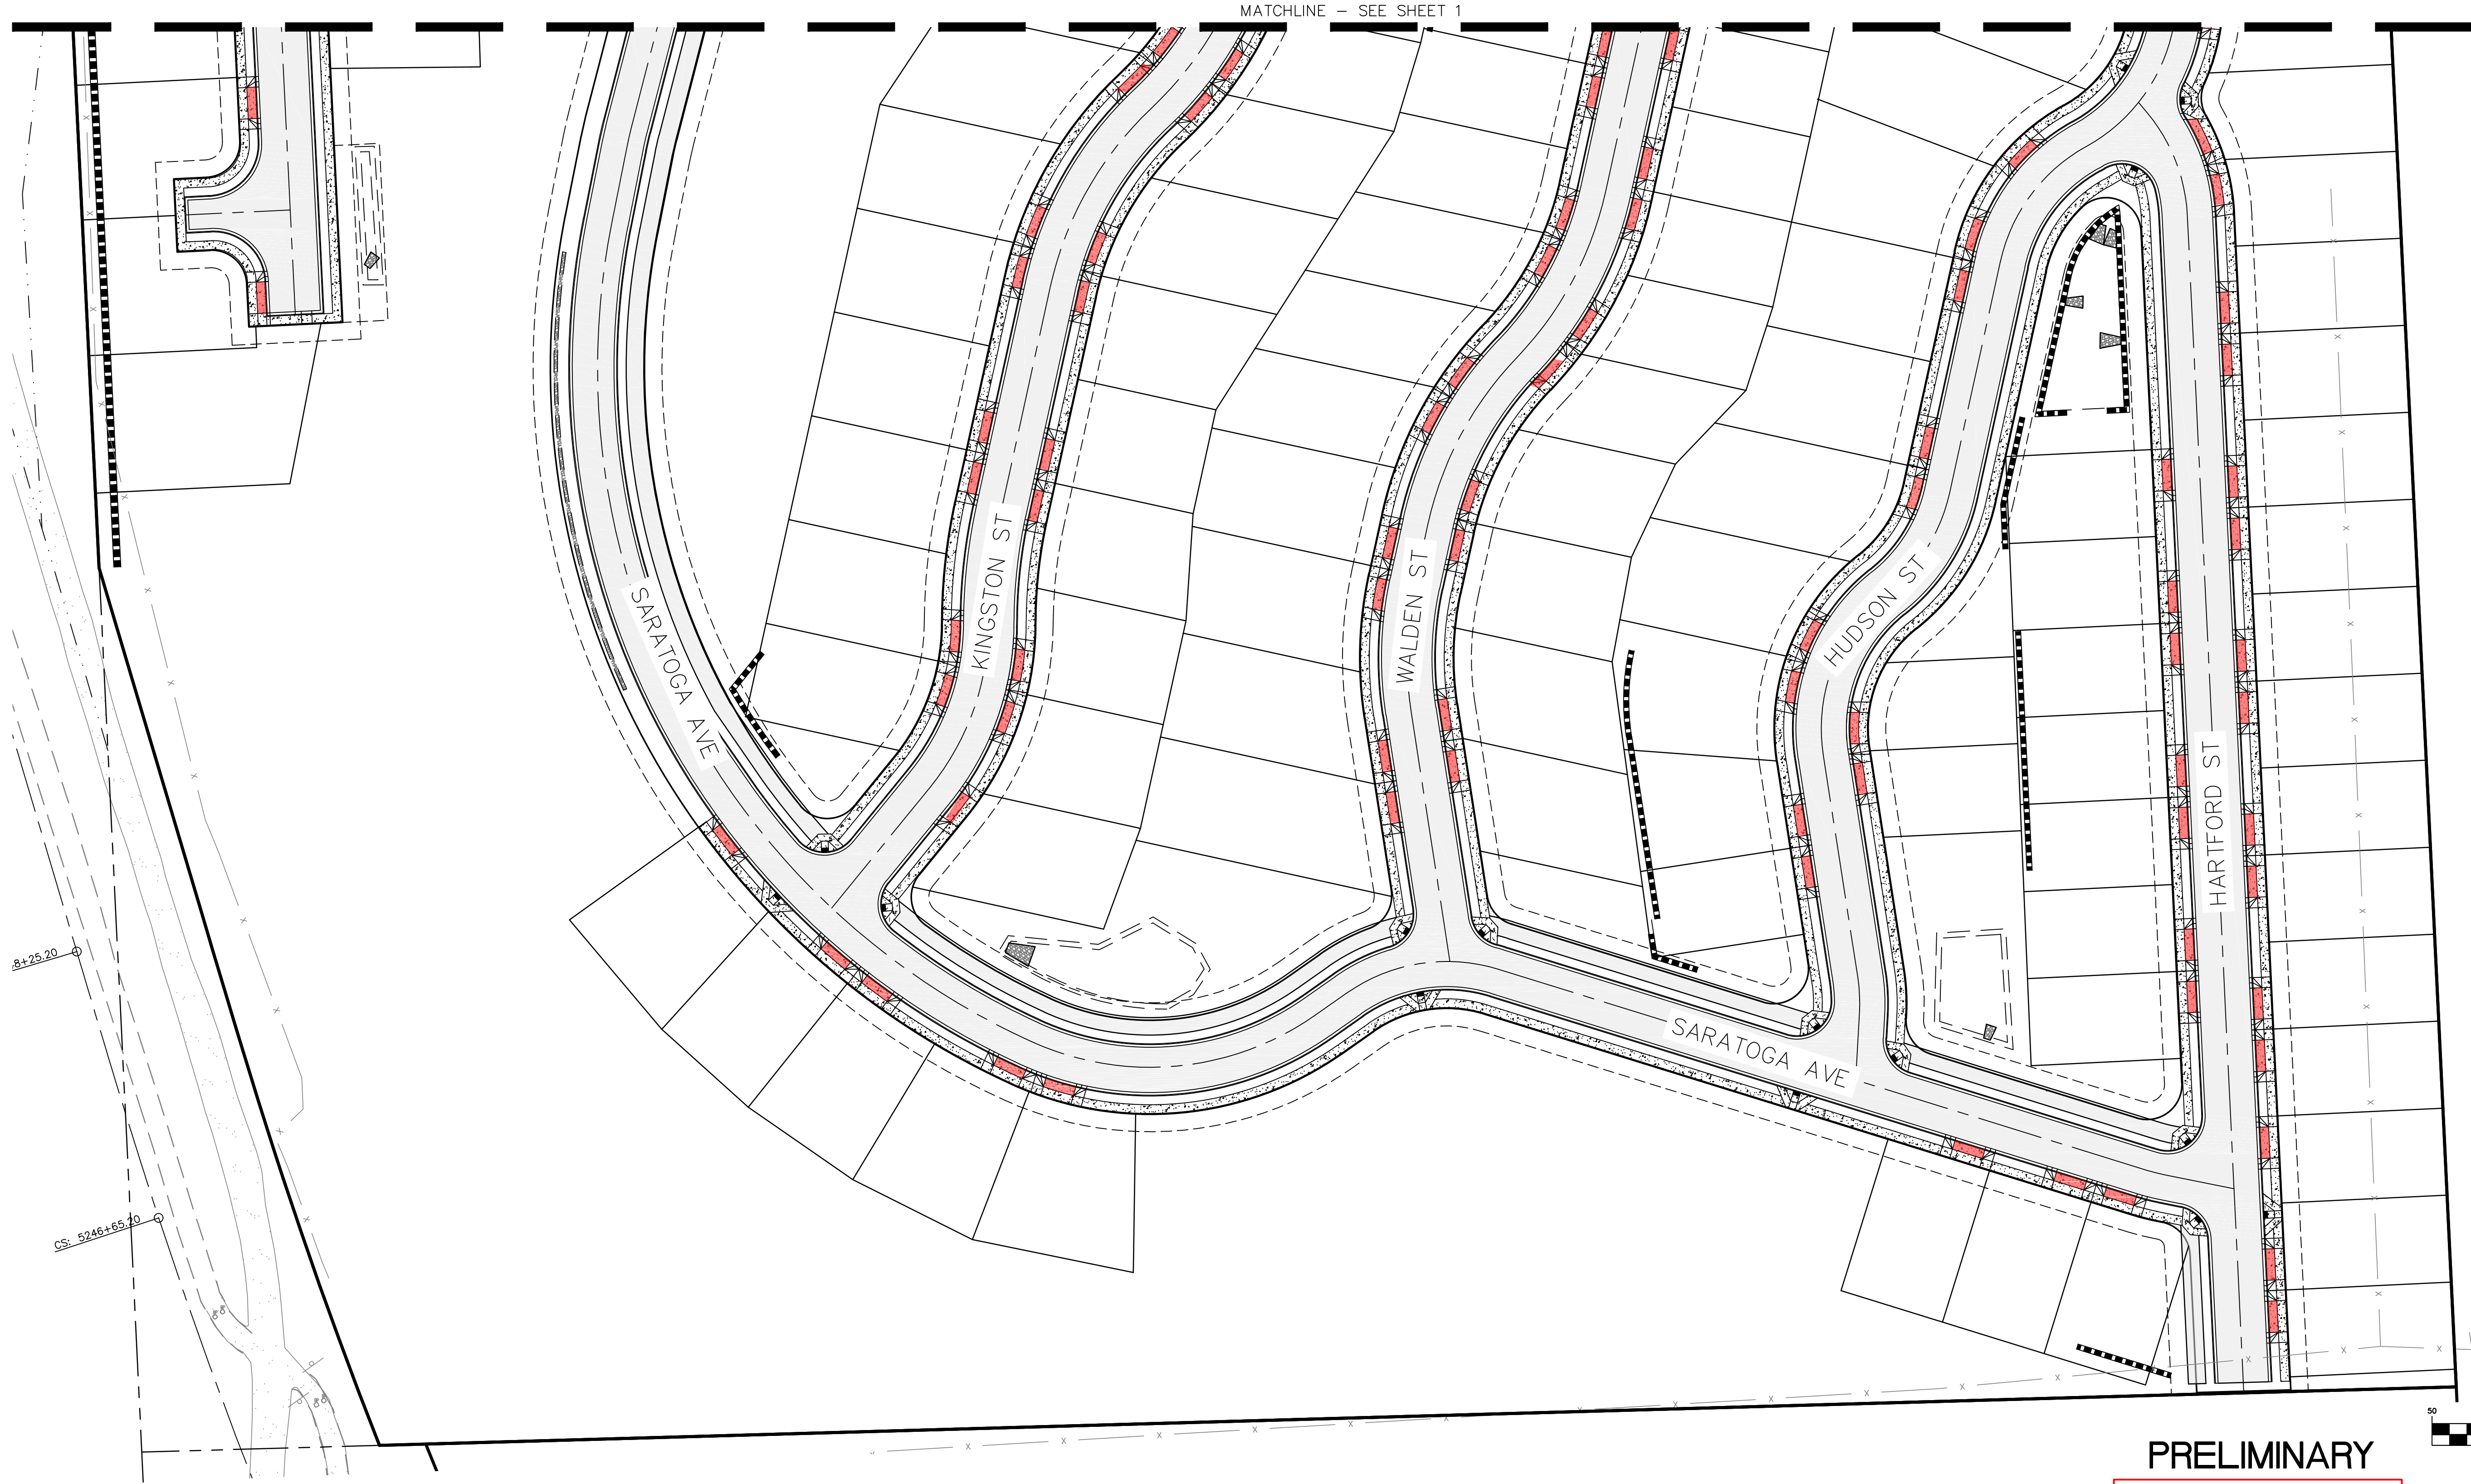

PRELIMINARY
NOT FOR
CONSTRUCTION
FOR REGULATORY REVIEW ONLY

2
2

REVISIONS				NAVD88 = ESTABLISHED FROM GPS		BENCH MARK LOCATION: 5/8" REBAR WITH PLASTIC CAP PLS 48373 AT THE SOUTHEAST PROPERTY CORNER		storhäug civil engineering planning landscape architecture surveying 19-342 510 east third avenue spokane, wa 99202 p 509.242.1000 f 509.242.1001		PROJECT NAME: LATAH GLEN RESIDENTIAL COMMUNITY					
				NAVD88 ELEV. 1843.87	0' 25' 50' 75' SCALE IN FEET					SEGMENT LIMITS: DRIVEWAY EXHIBIT		TYPE OF IMPROVEMENT: SITE			
				CBM NO. :						SOUTH		PROJECT NO.		PLAN NO.	
				NAVD88 DATUM											
DATE	BY	PROJECT	DESCRIPTION			SCALE	HORIZONTAL SCALE (22 x 34) VERTICAL SCALE (22 x 34)	DRAWN: LMC/LEE	1/20/2025	PROJECT LIMITS: LATAH GLEN RESIDENTIAL (PRIVATE)					
								APPROVED:							



19-342

civil engineering | planning
landscape architecture | surveying

510 east third avenue | spokane, wa | 99202
p 509.242.1000 | f 509.242.1001