


# Bridge Rehabilitation Structure Concept


## Alternative B: 20-Year Design Life

Latah Bridge Rehabilitation Study

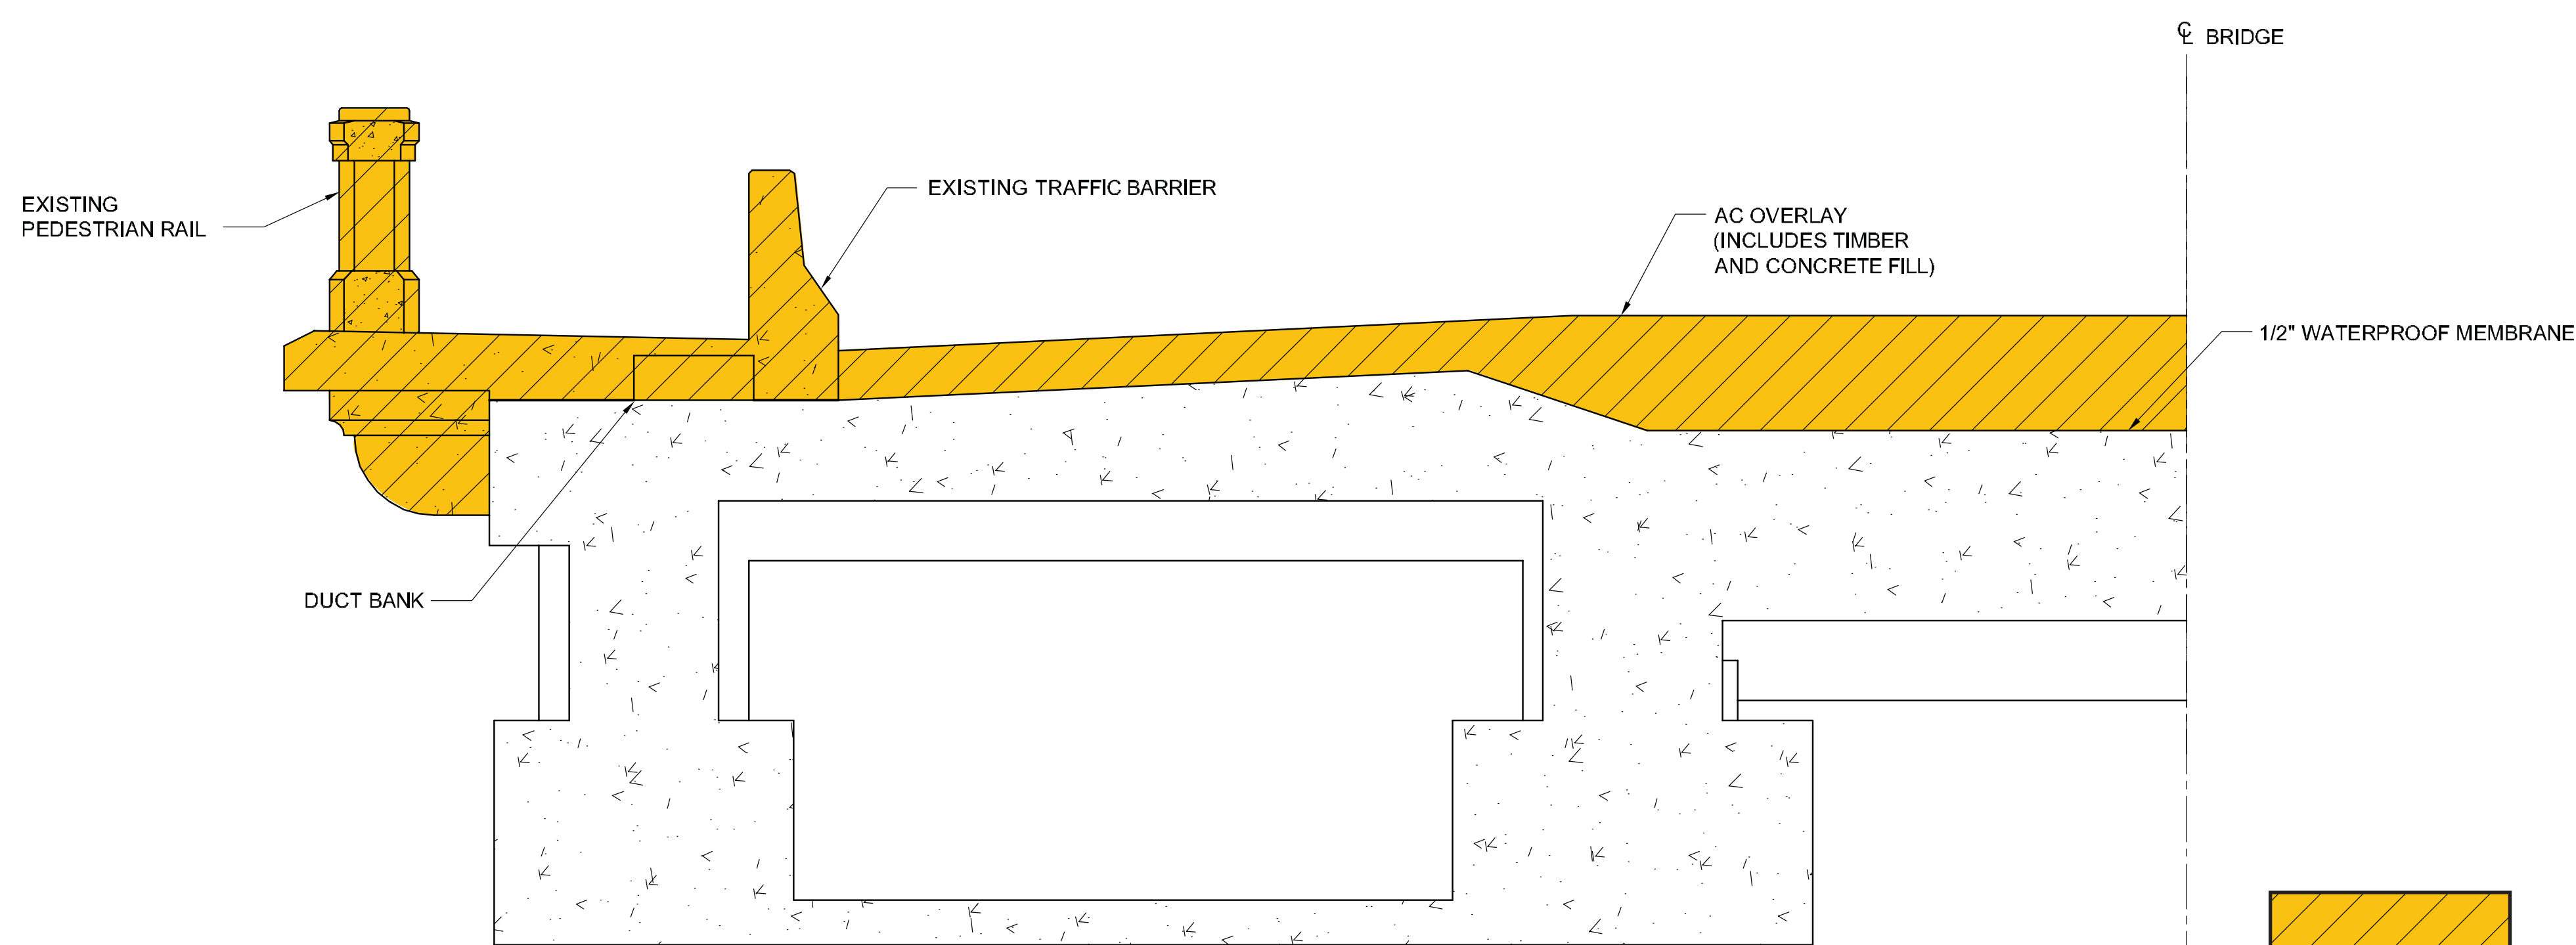


**(A) Typical Deck Section (Removal)**


Designated portion of structure to be removed

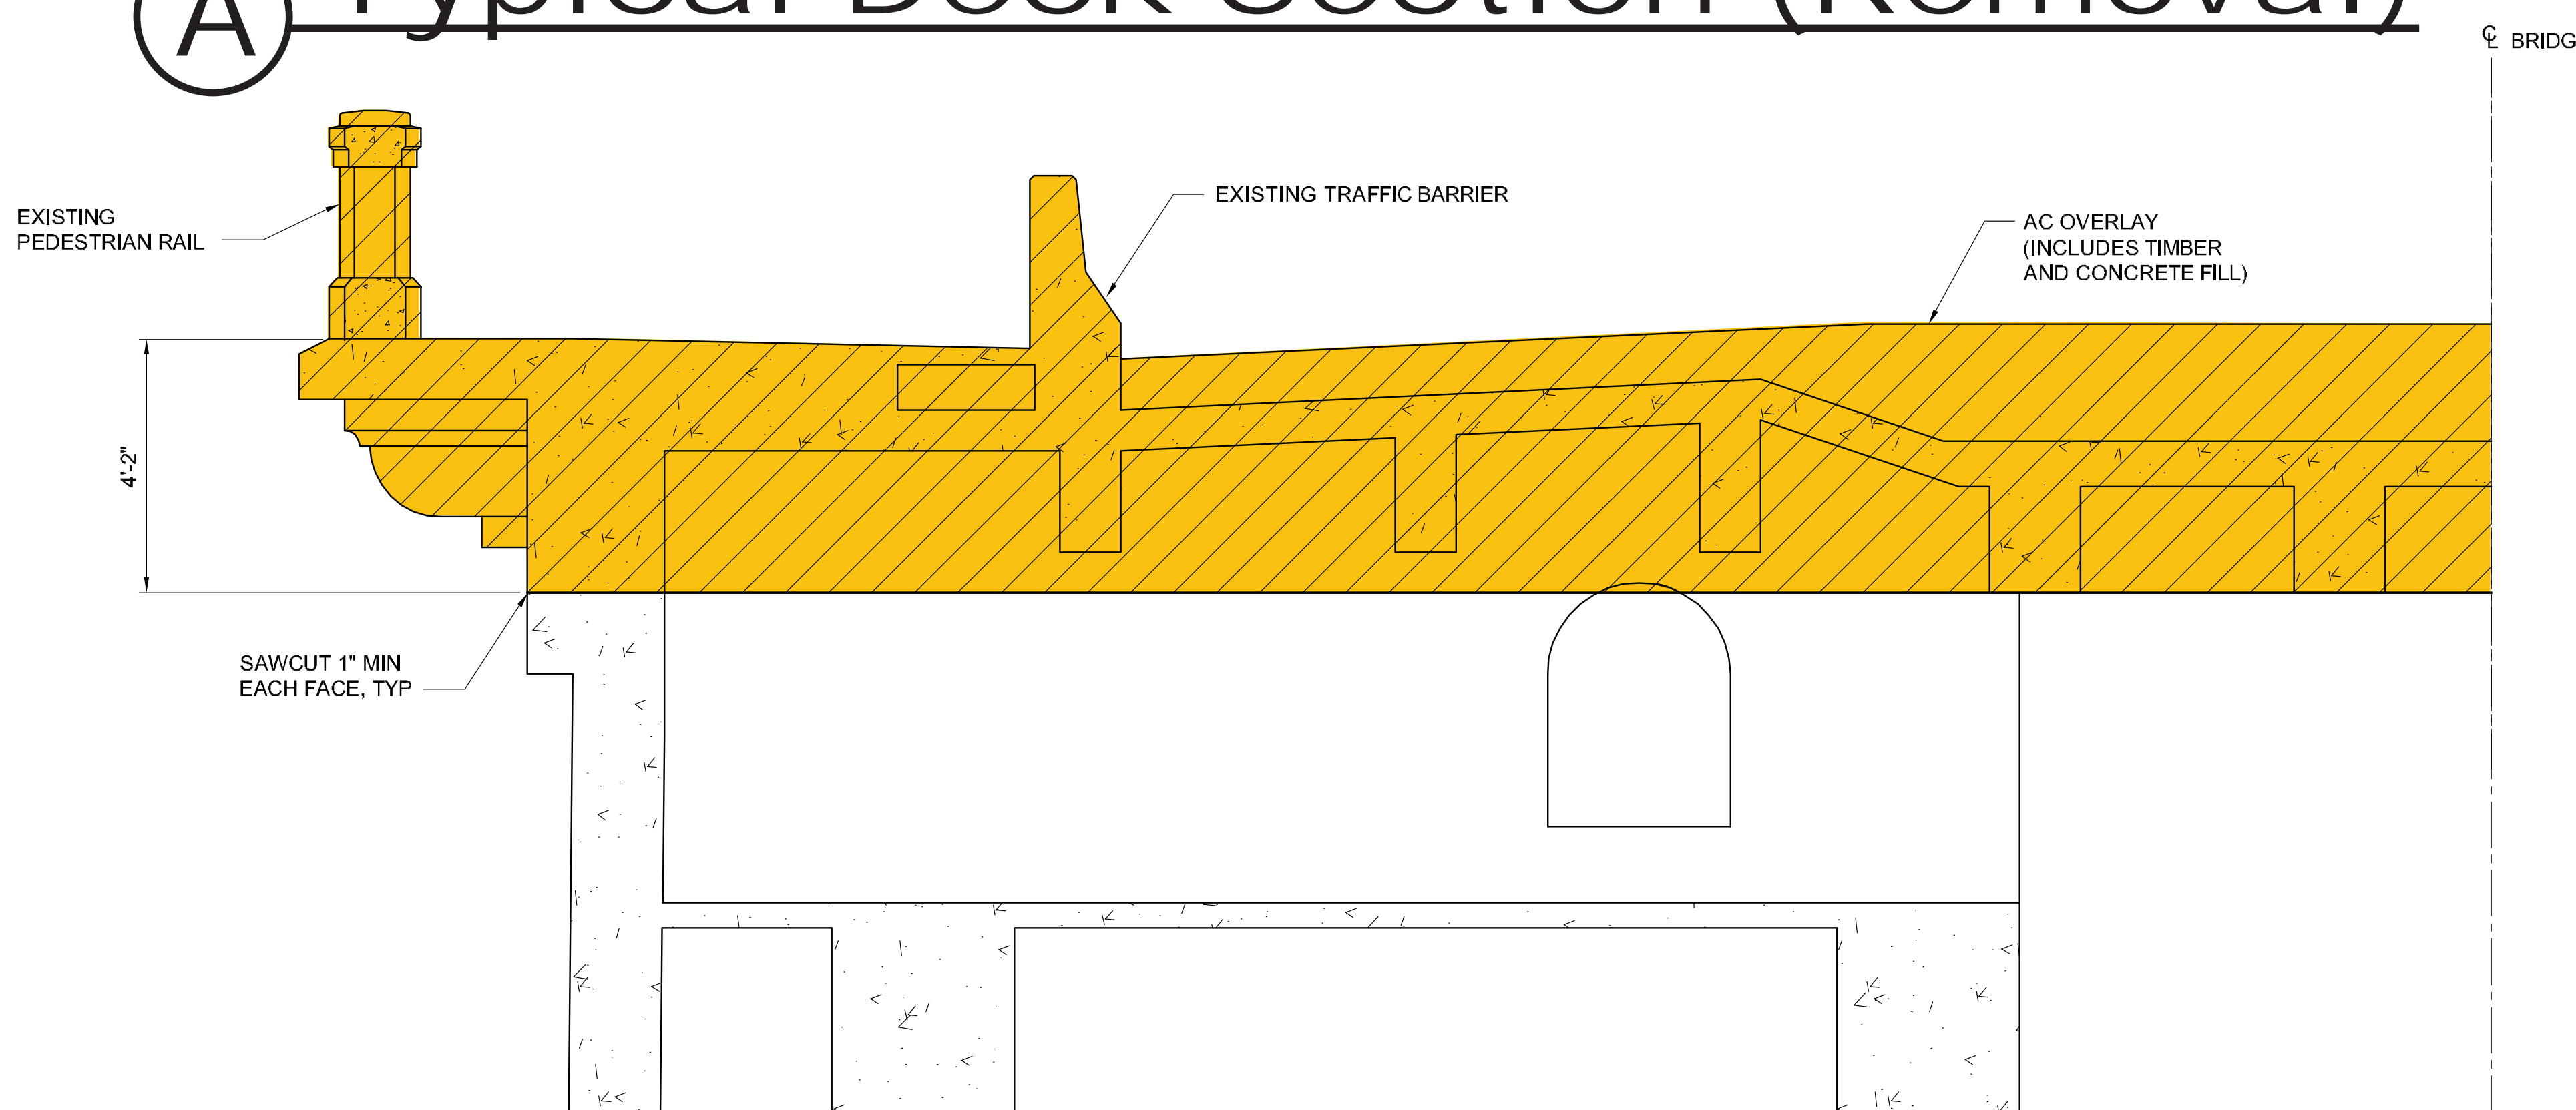

**(B) Typical Pier Section (Removal)**

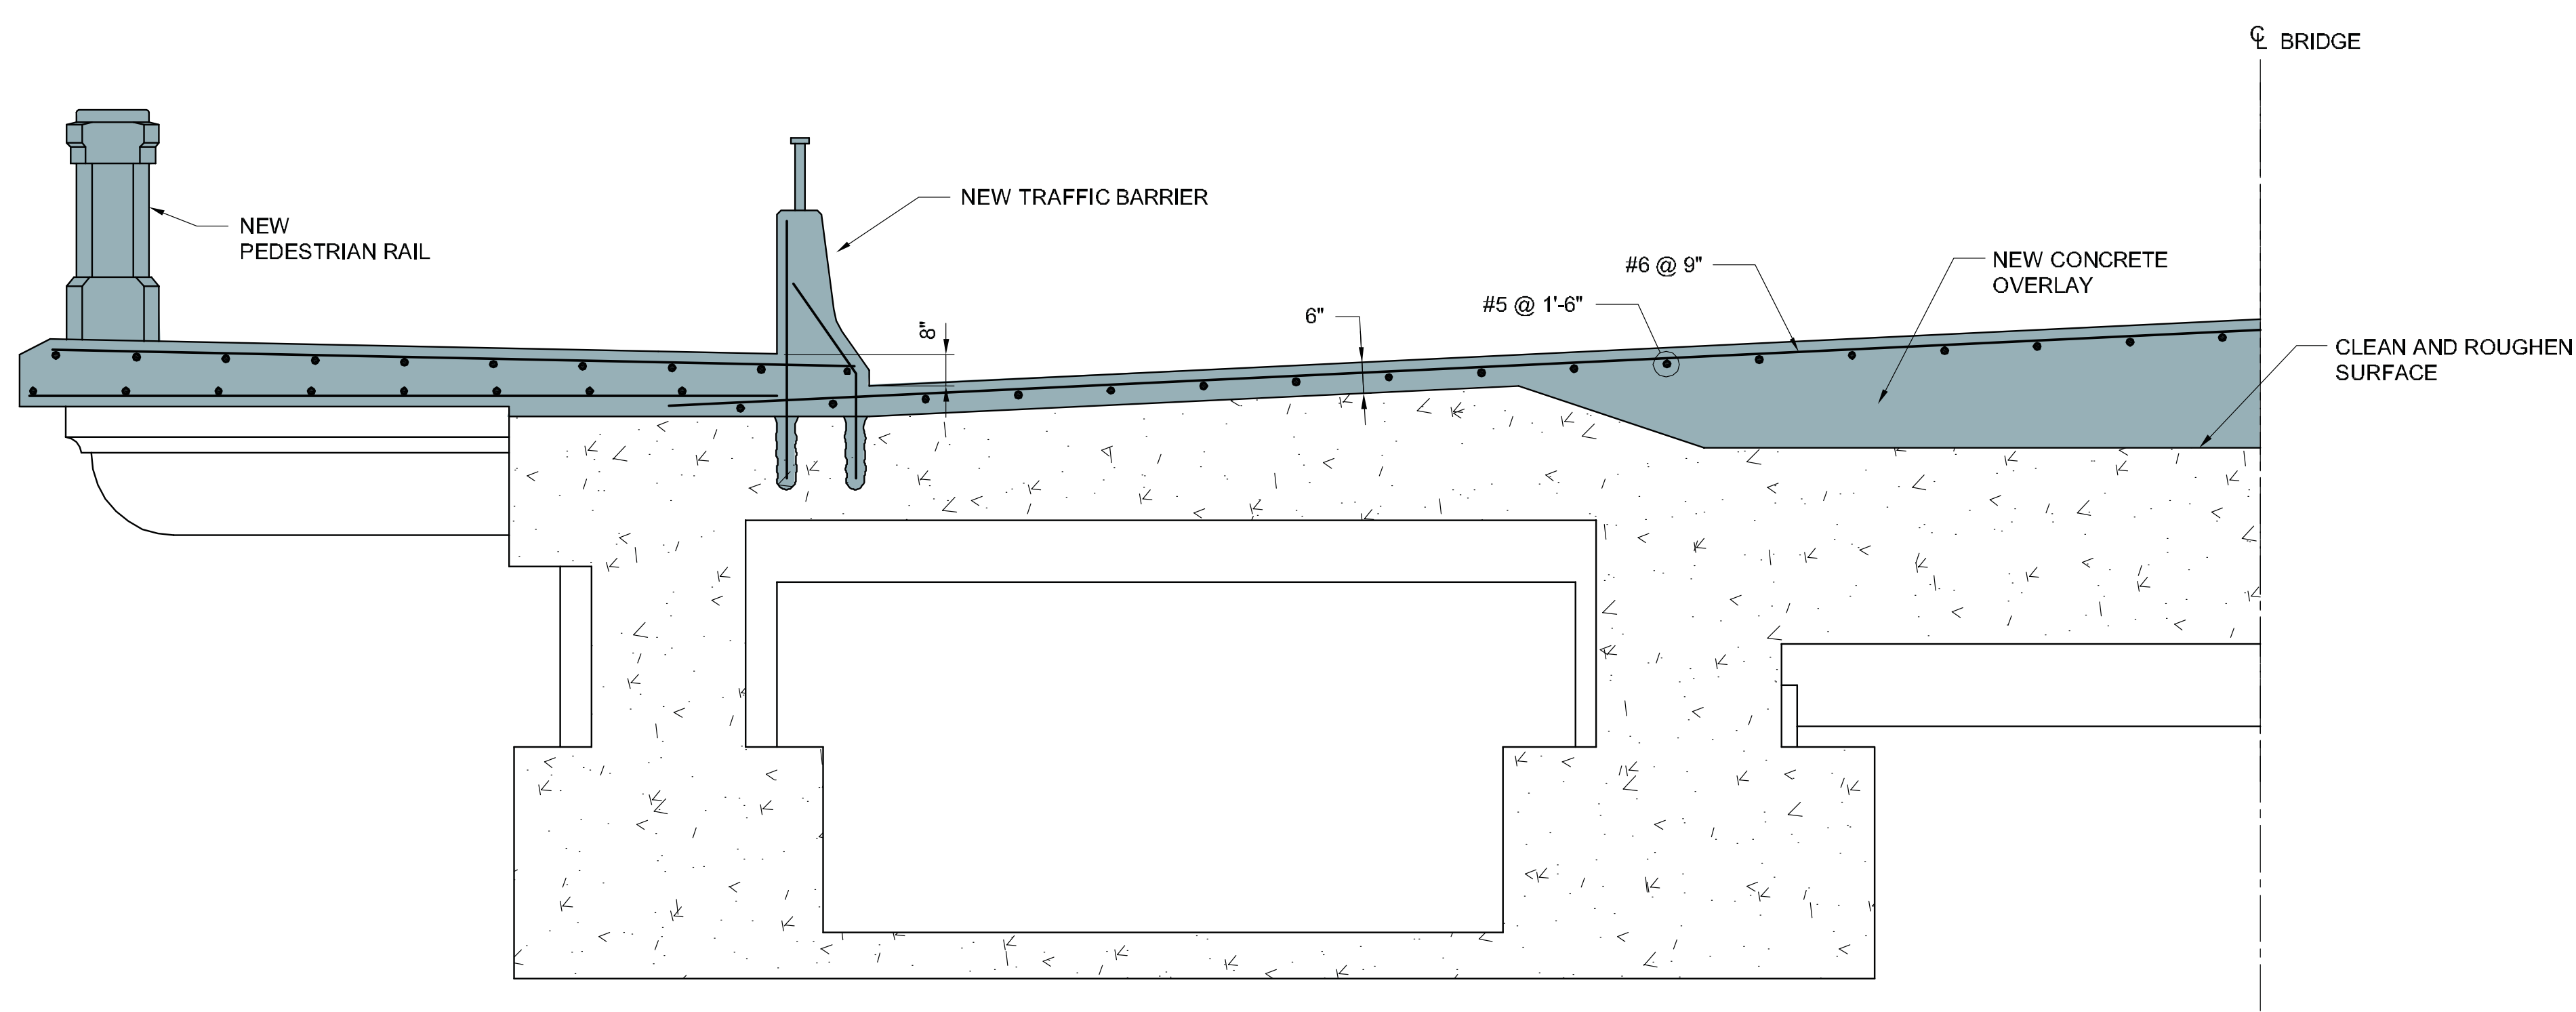

**(A) Typical Deck Section (Repair)**

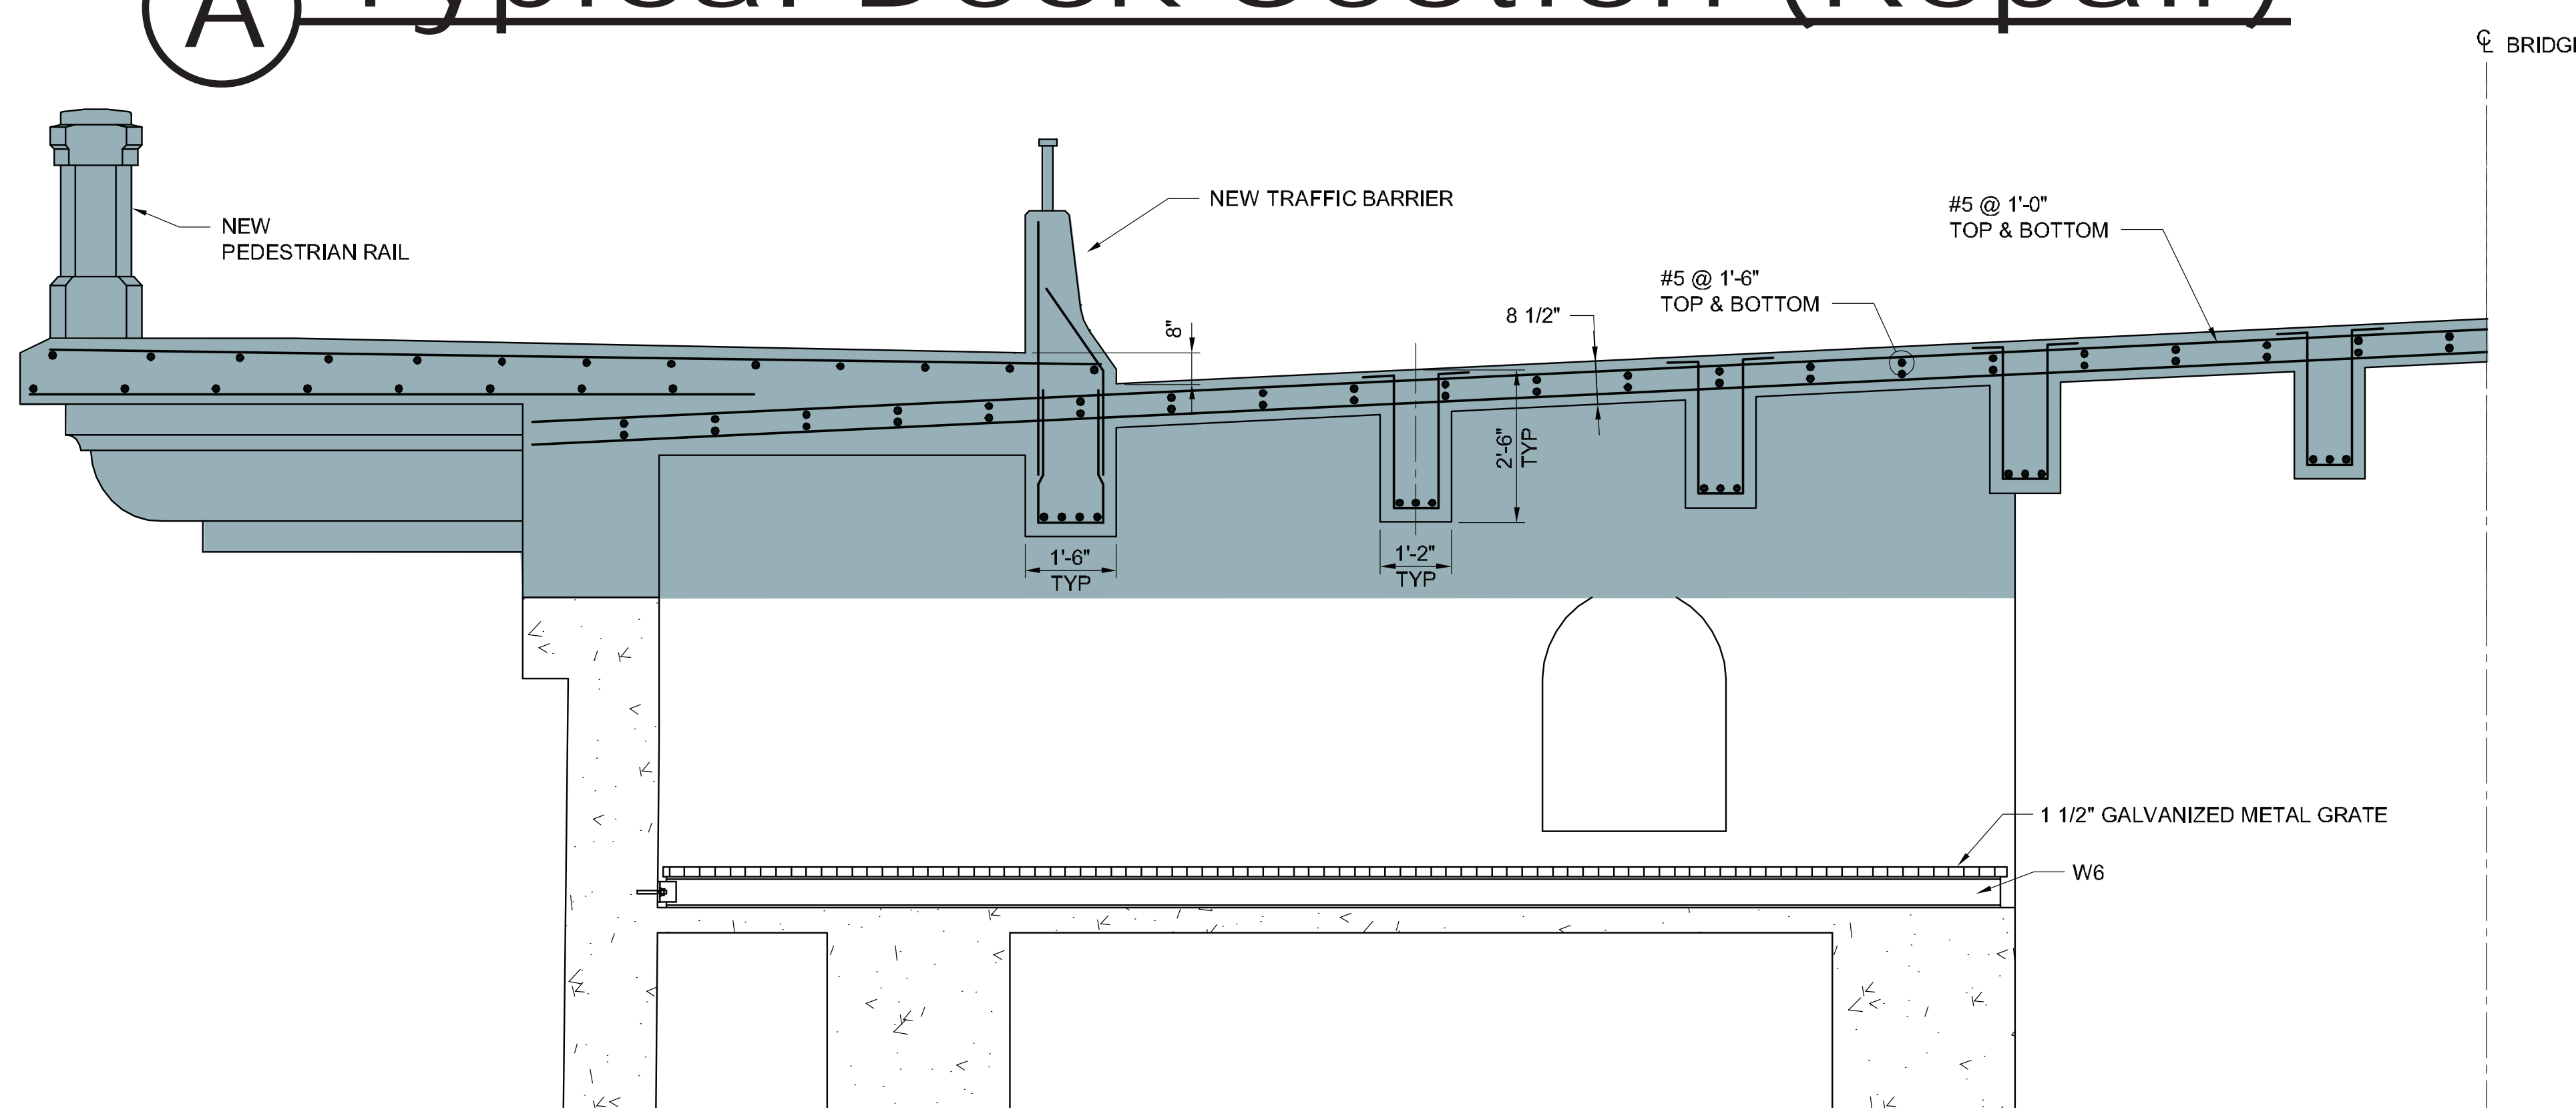

**(B) Typical Pier Section (Repair)**