


Bridge Rehabilitation Structure Concept


Alternative C: Long-Term Design Life

Latah Bridge Rehabilitation Study

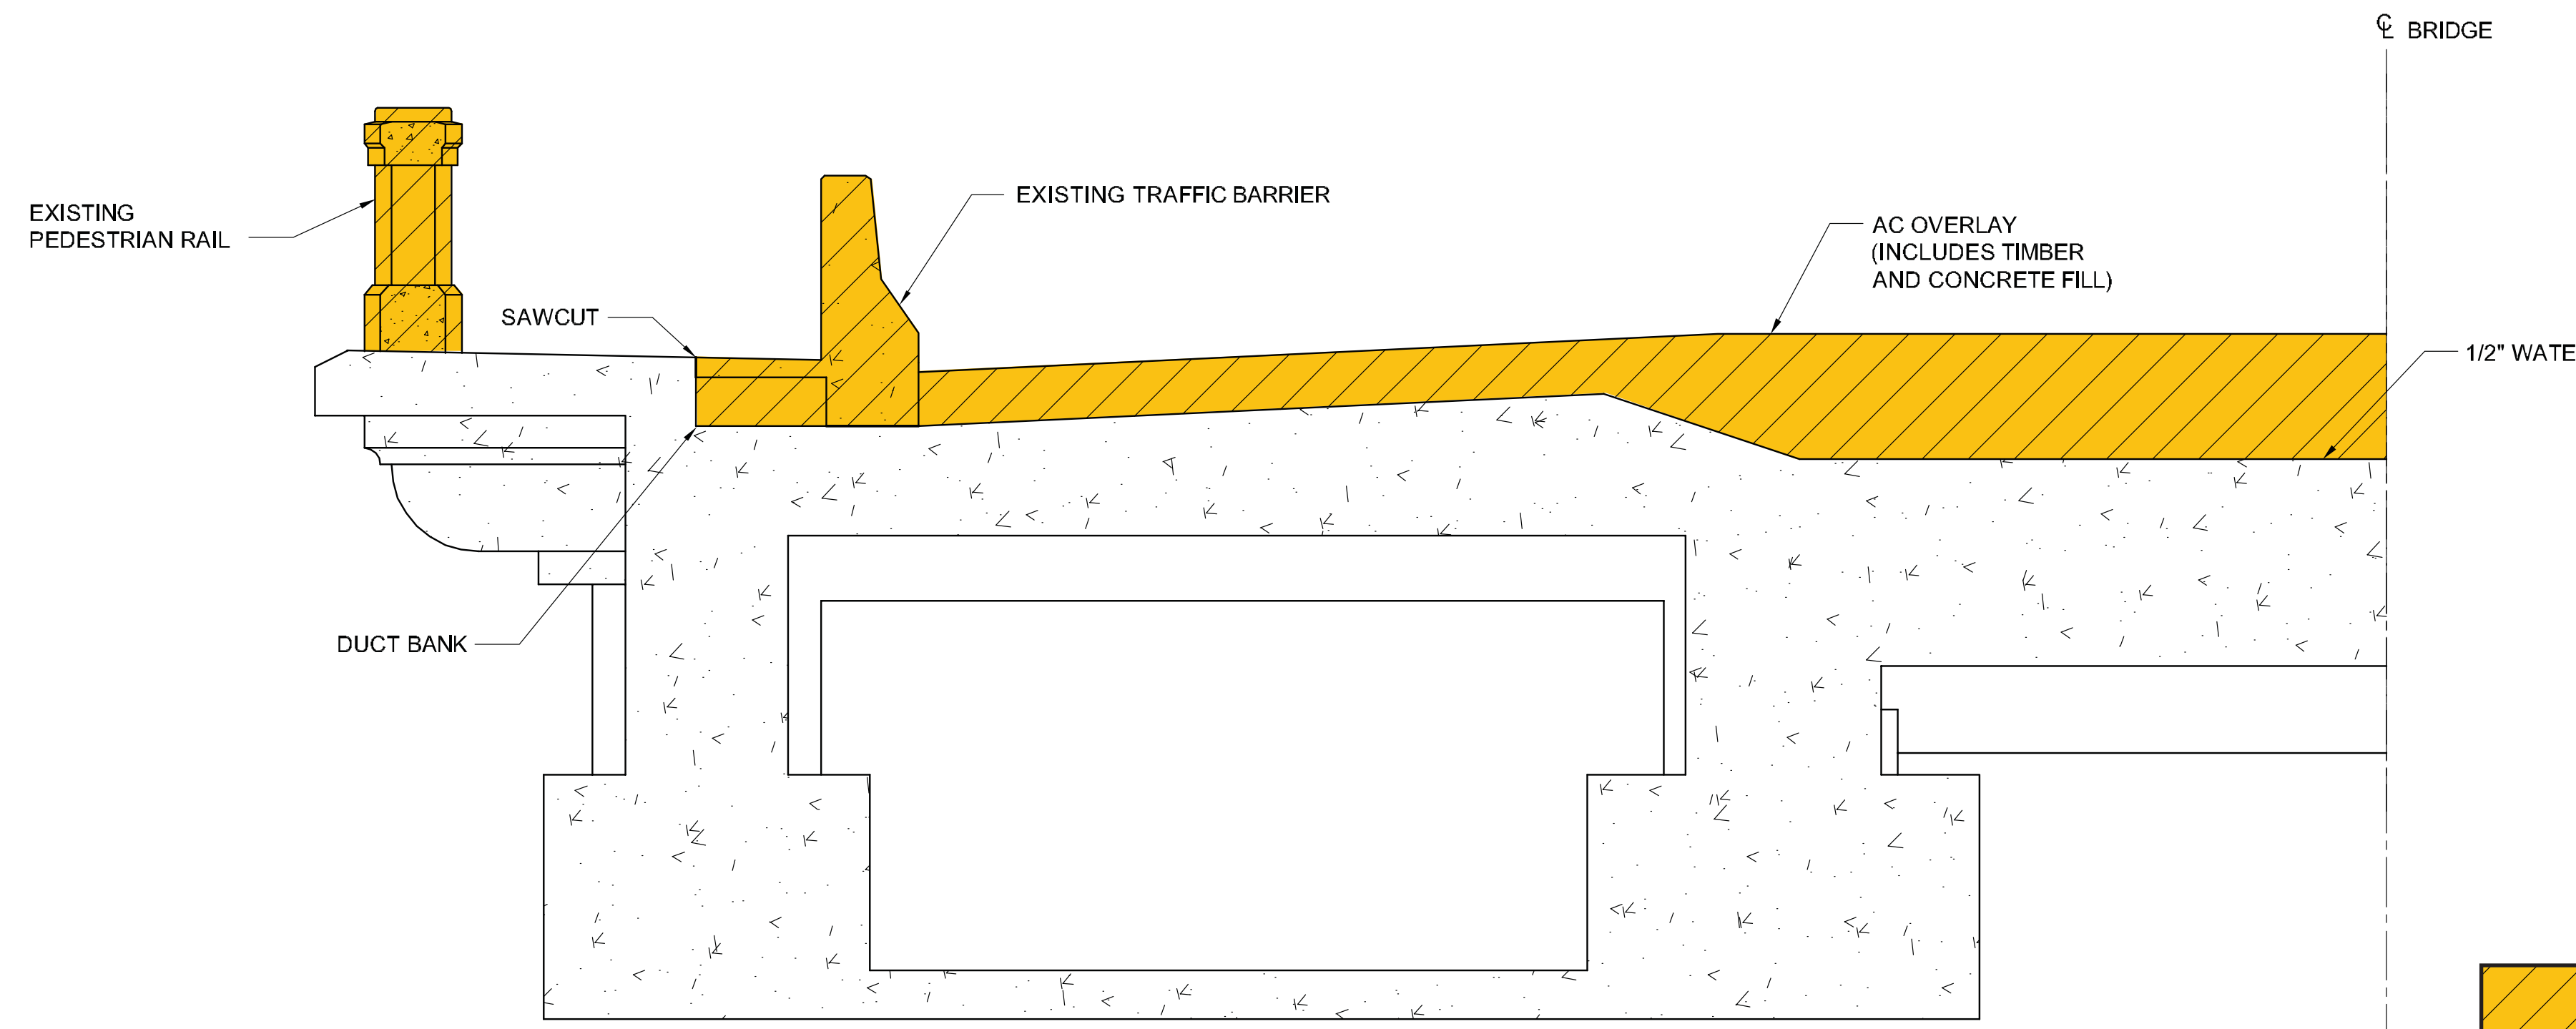


(A) Typical Deck Section (Removal)


 Designated portion of structure to be removed

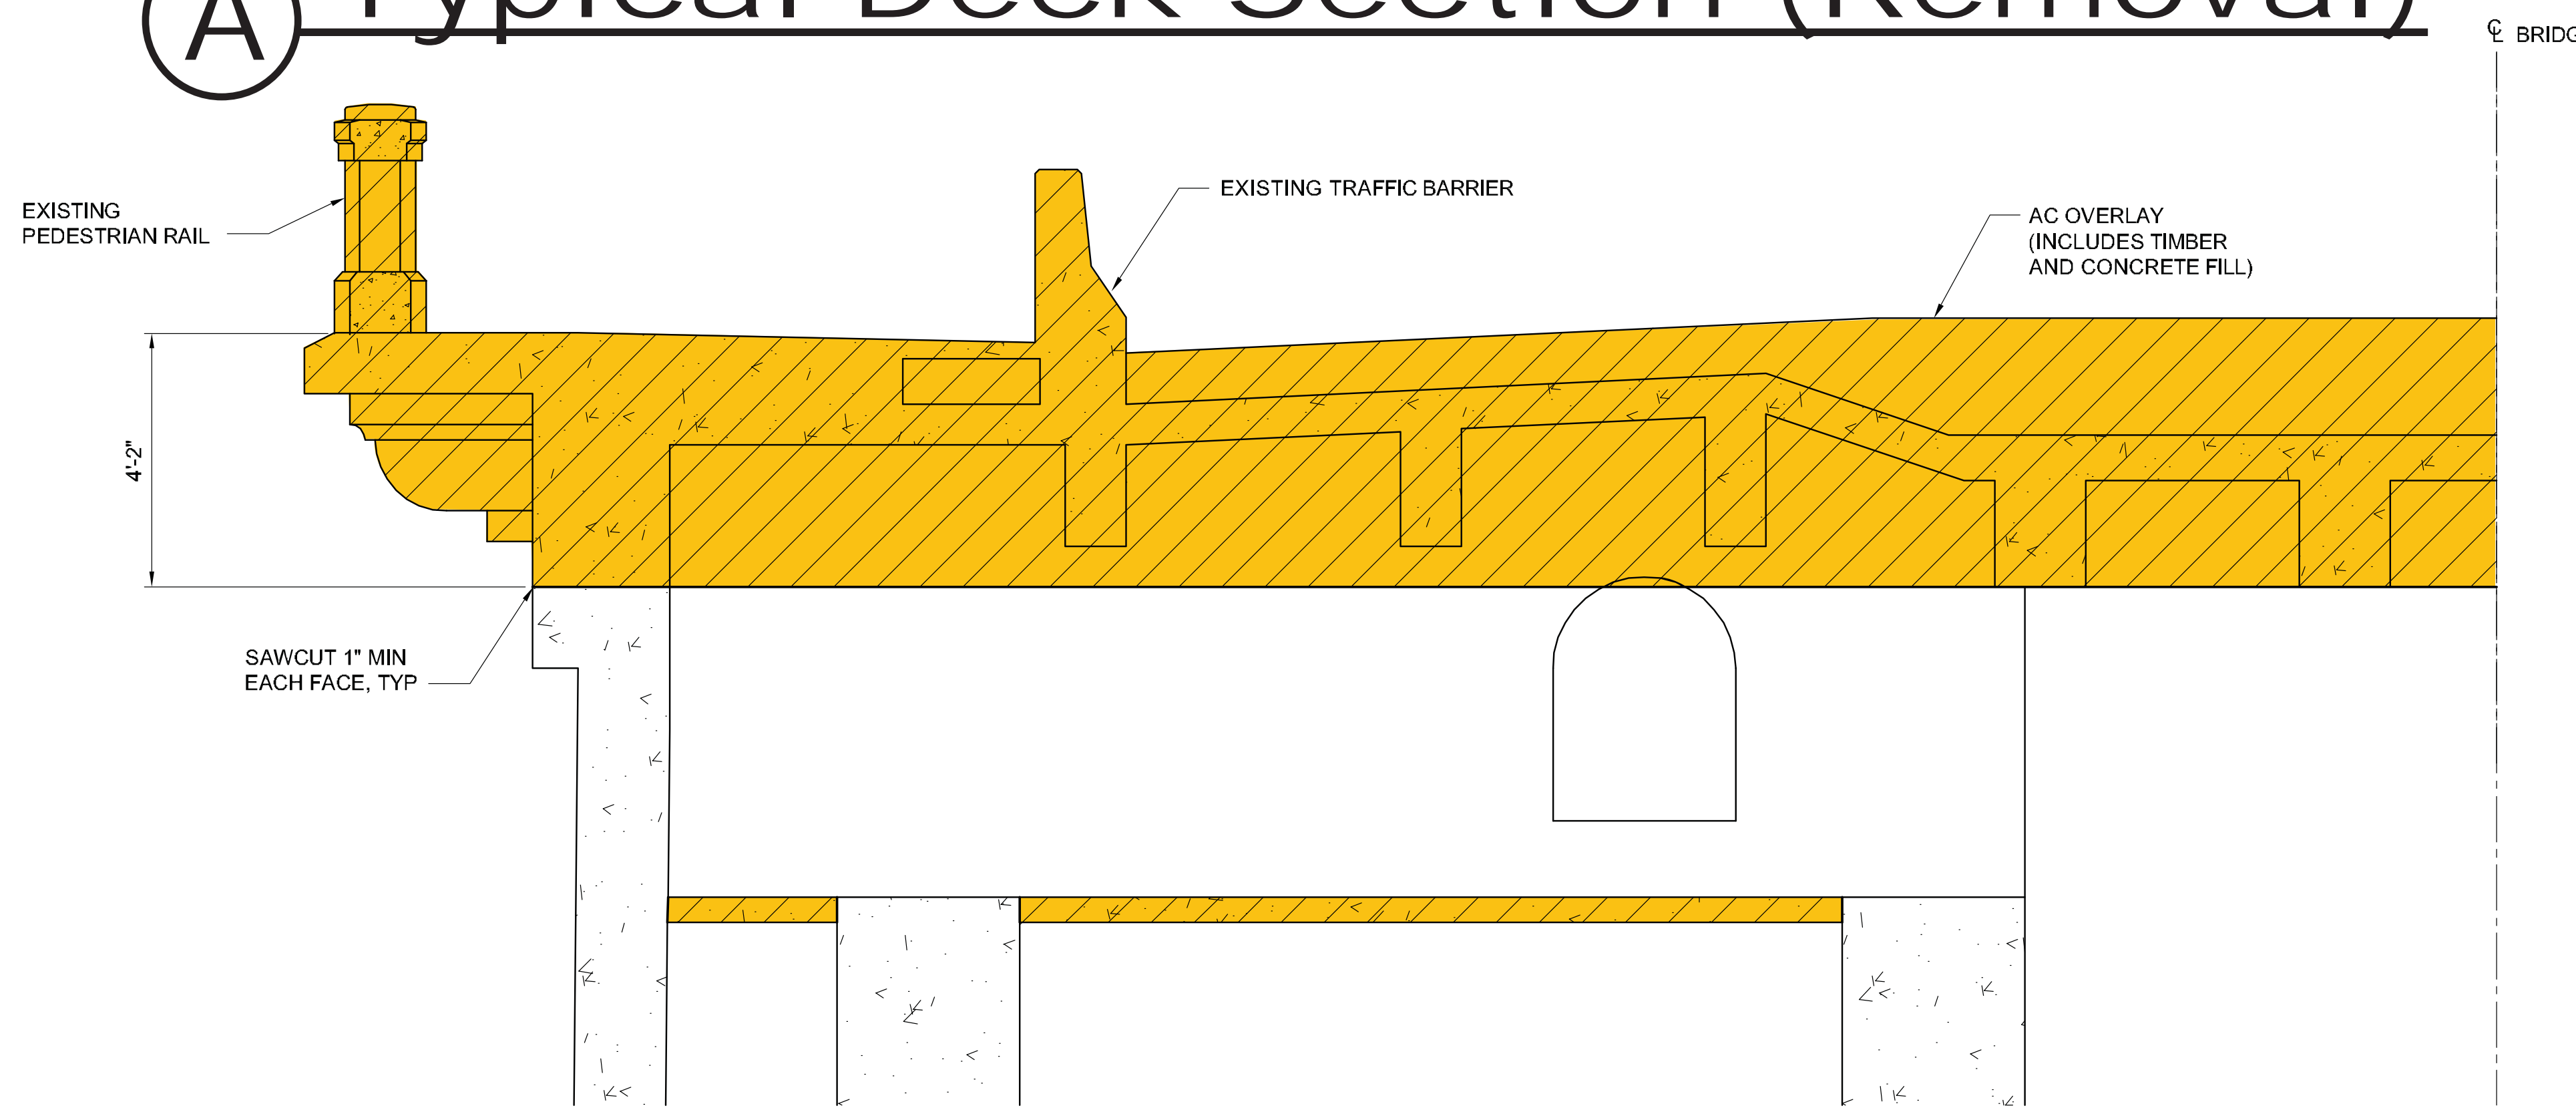

(B) Typical Pier Section (Removal)

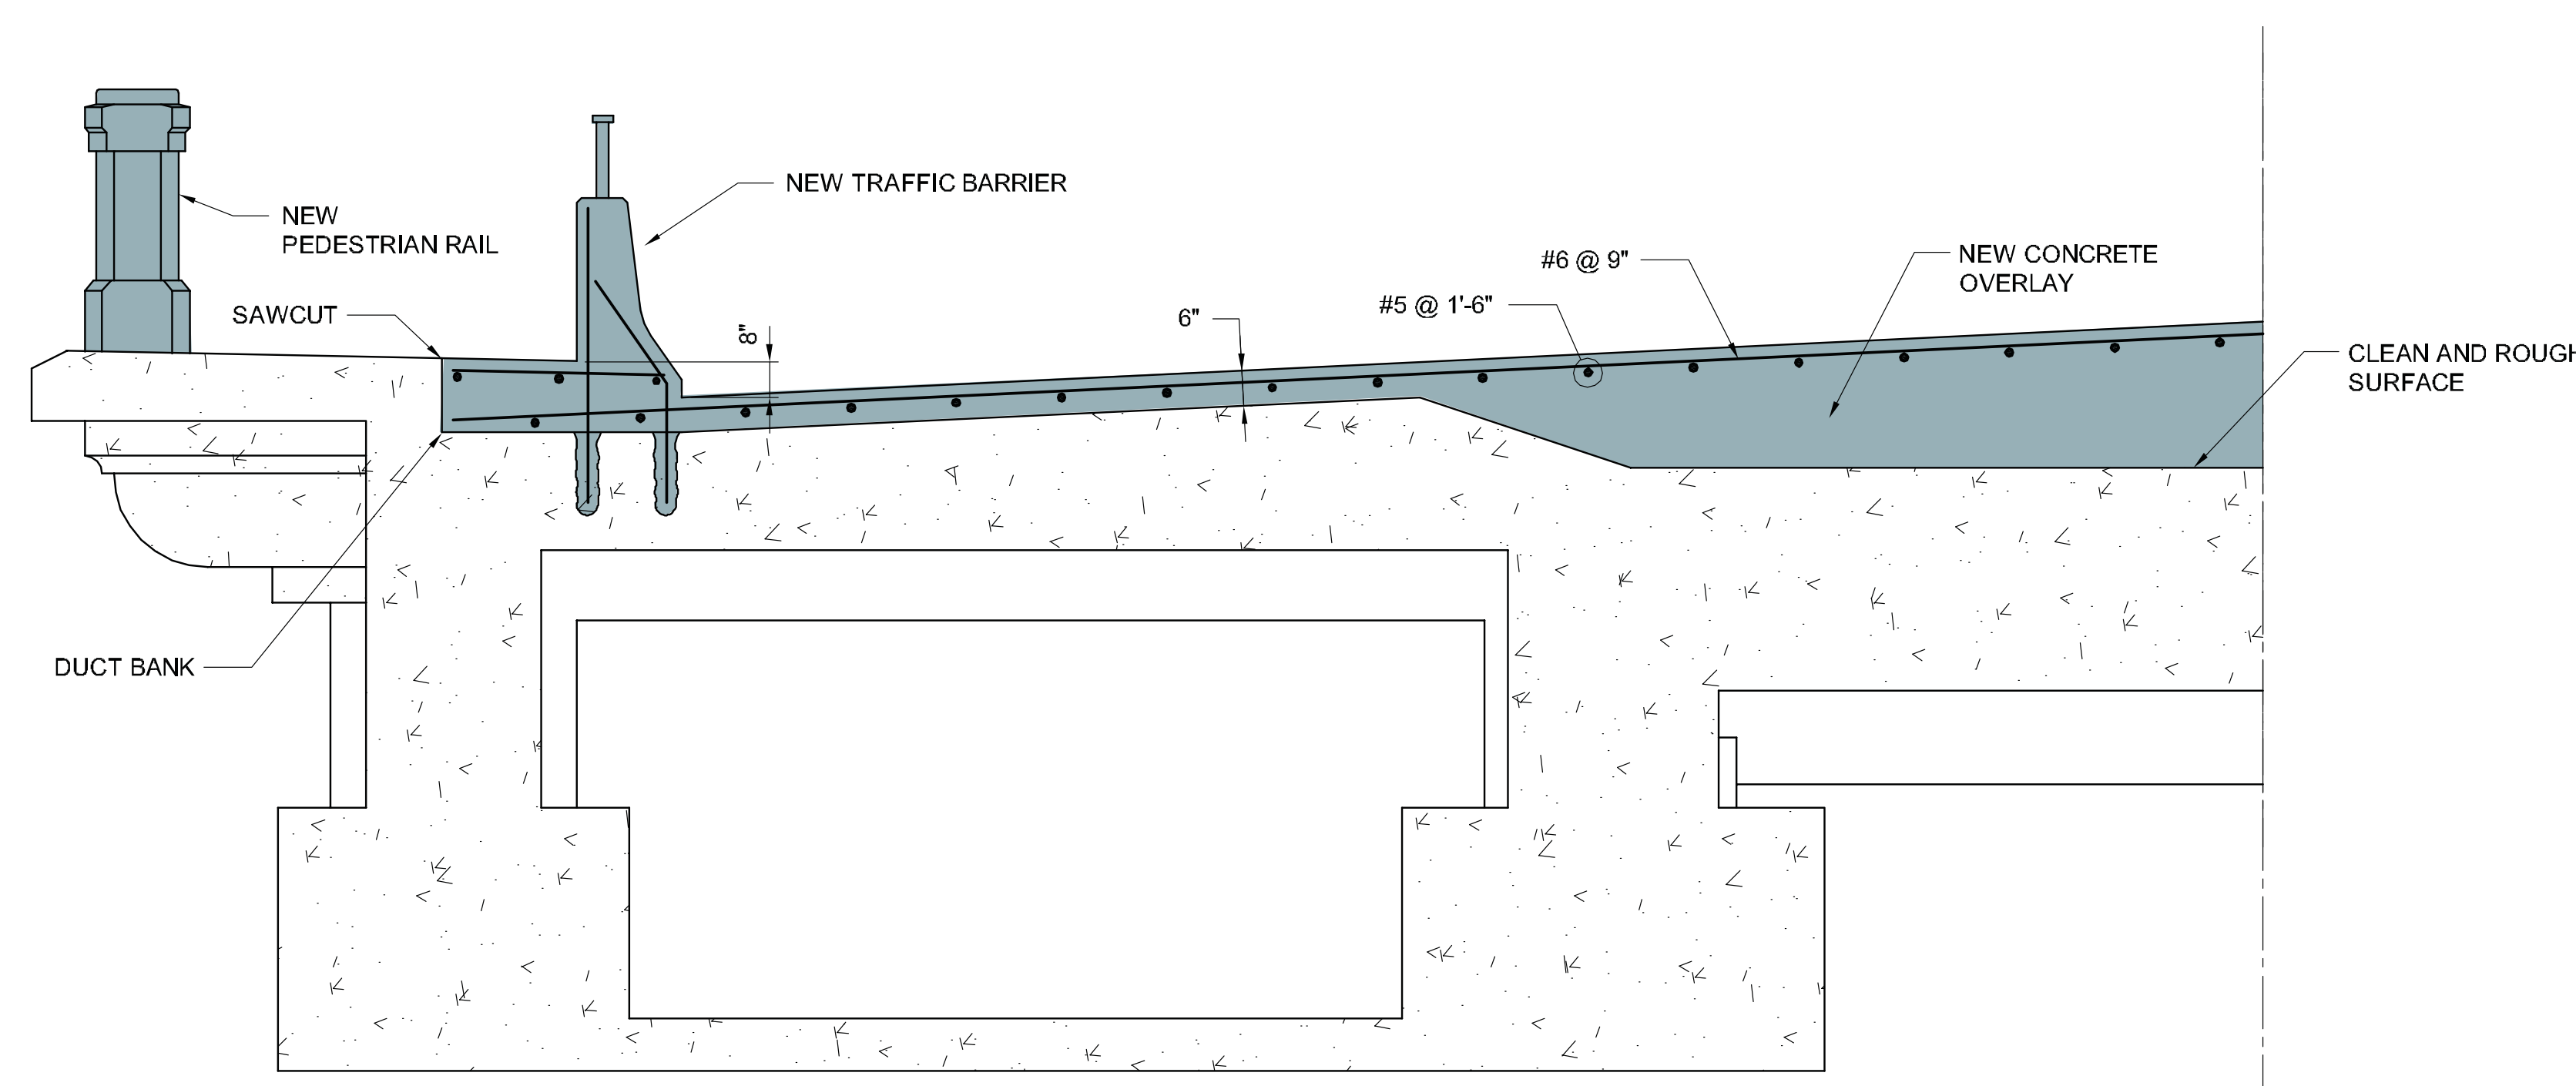

(A) Typical Deck Section (Repair)

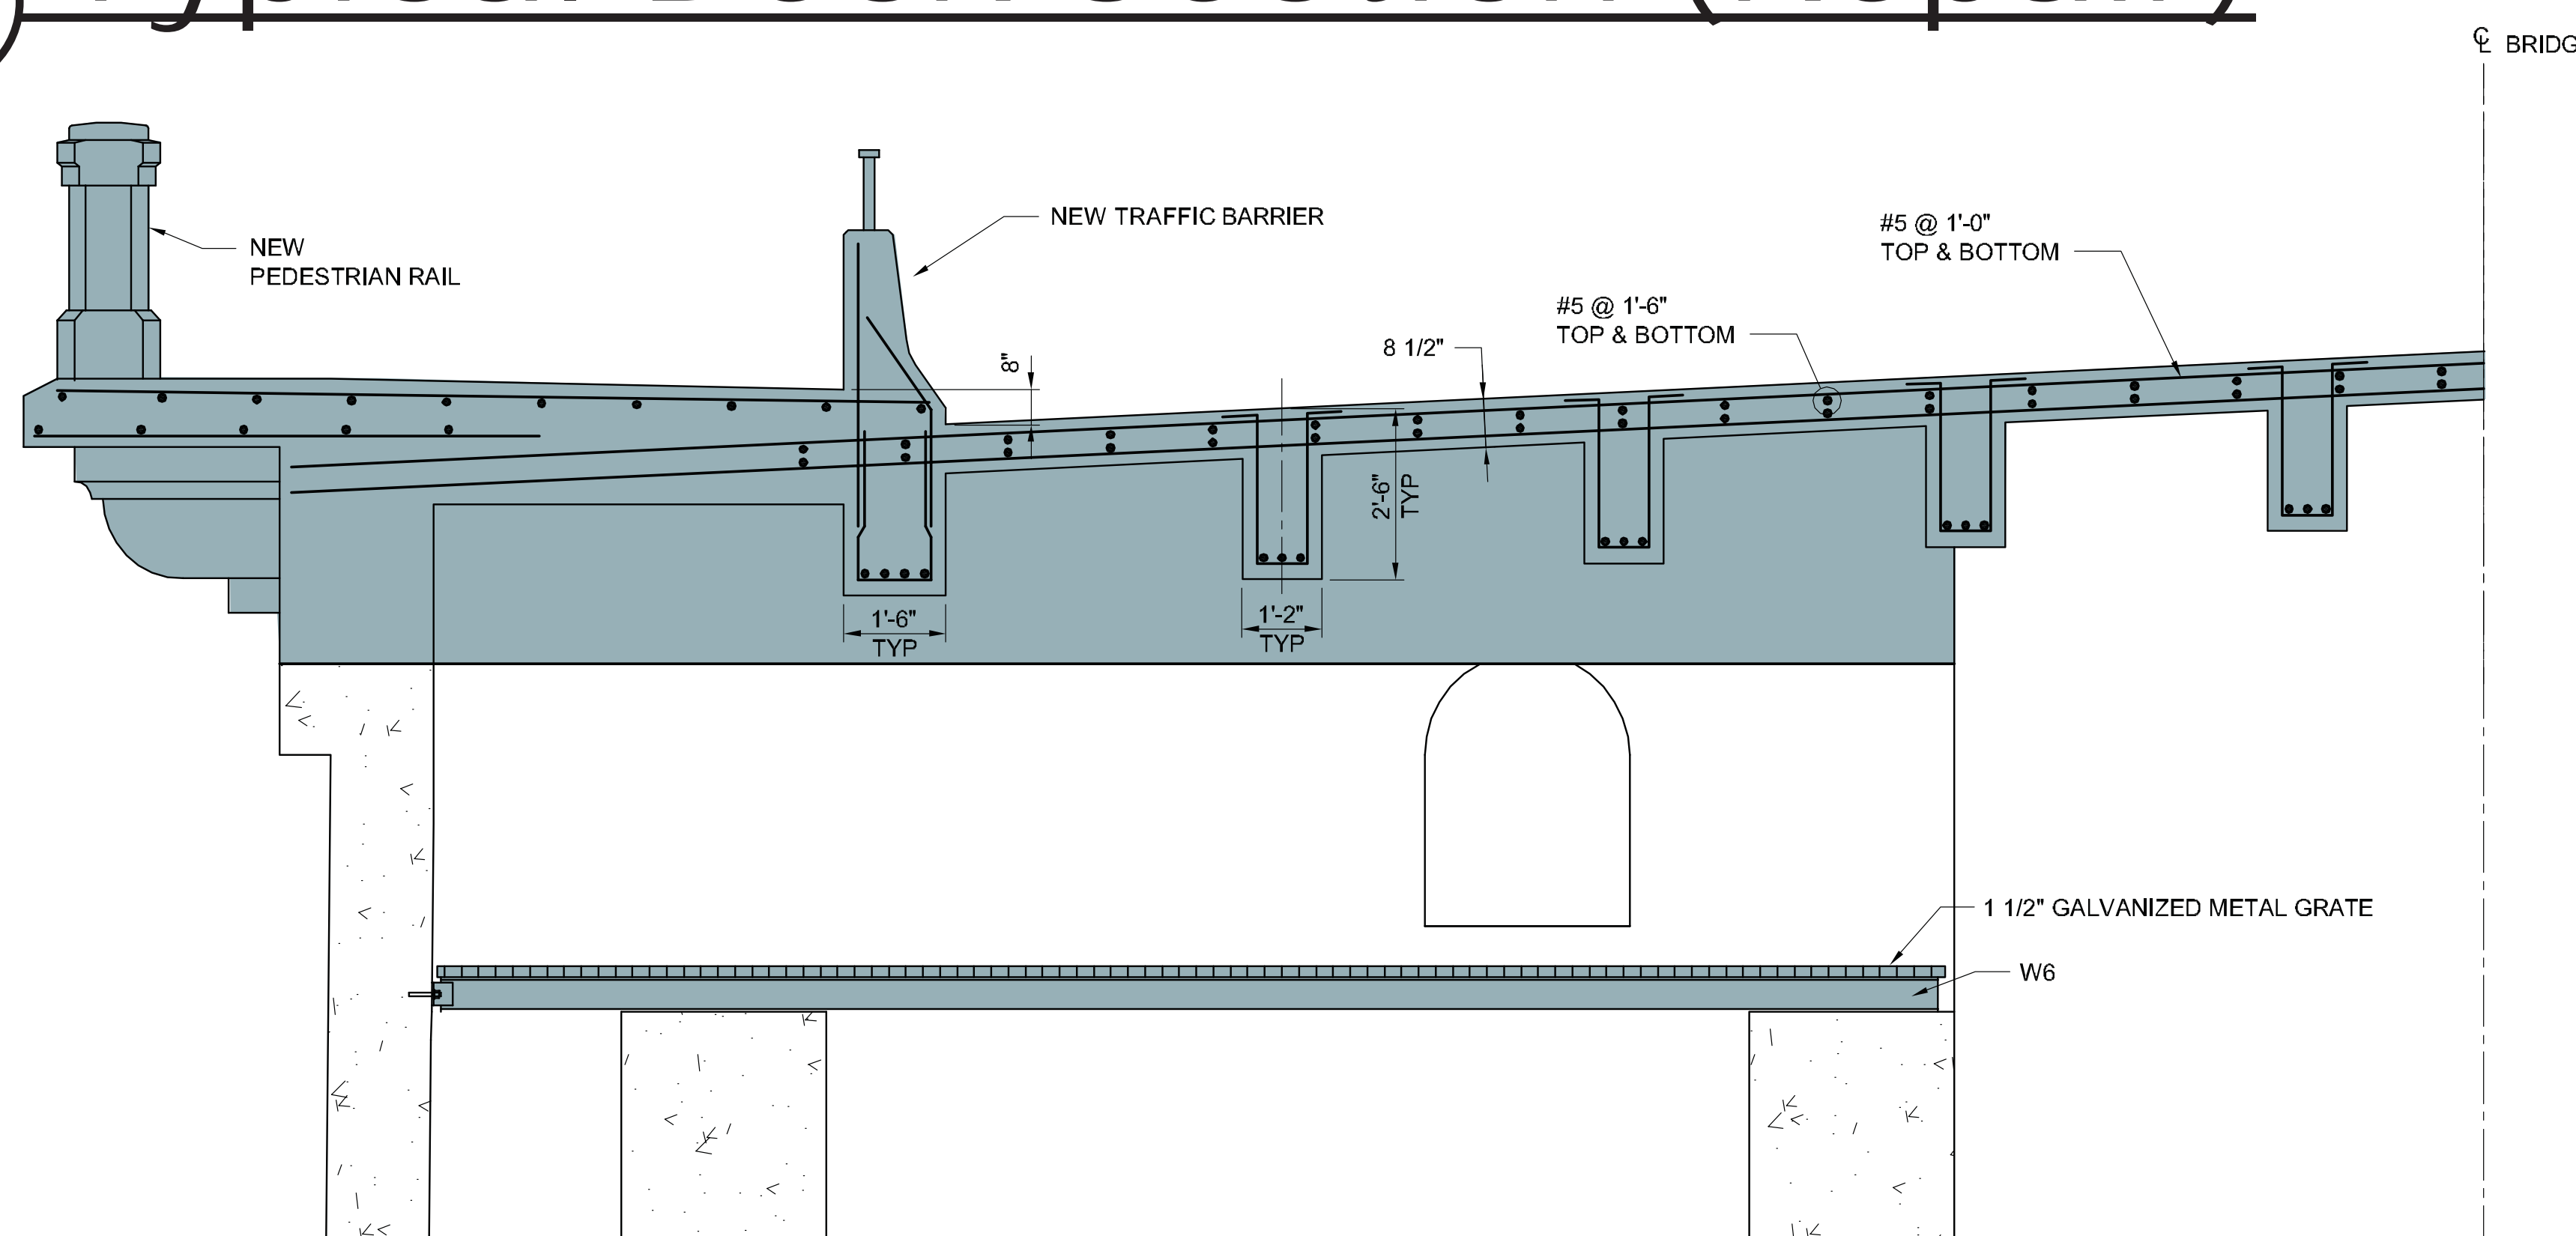

(B) Typical Pier Section (Repair)



CH2MHILL