


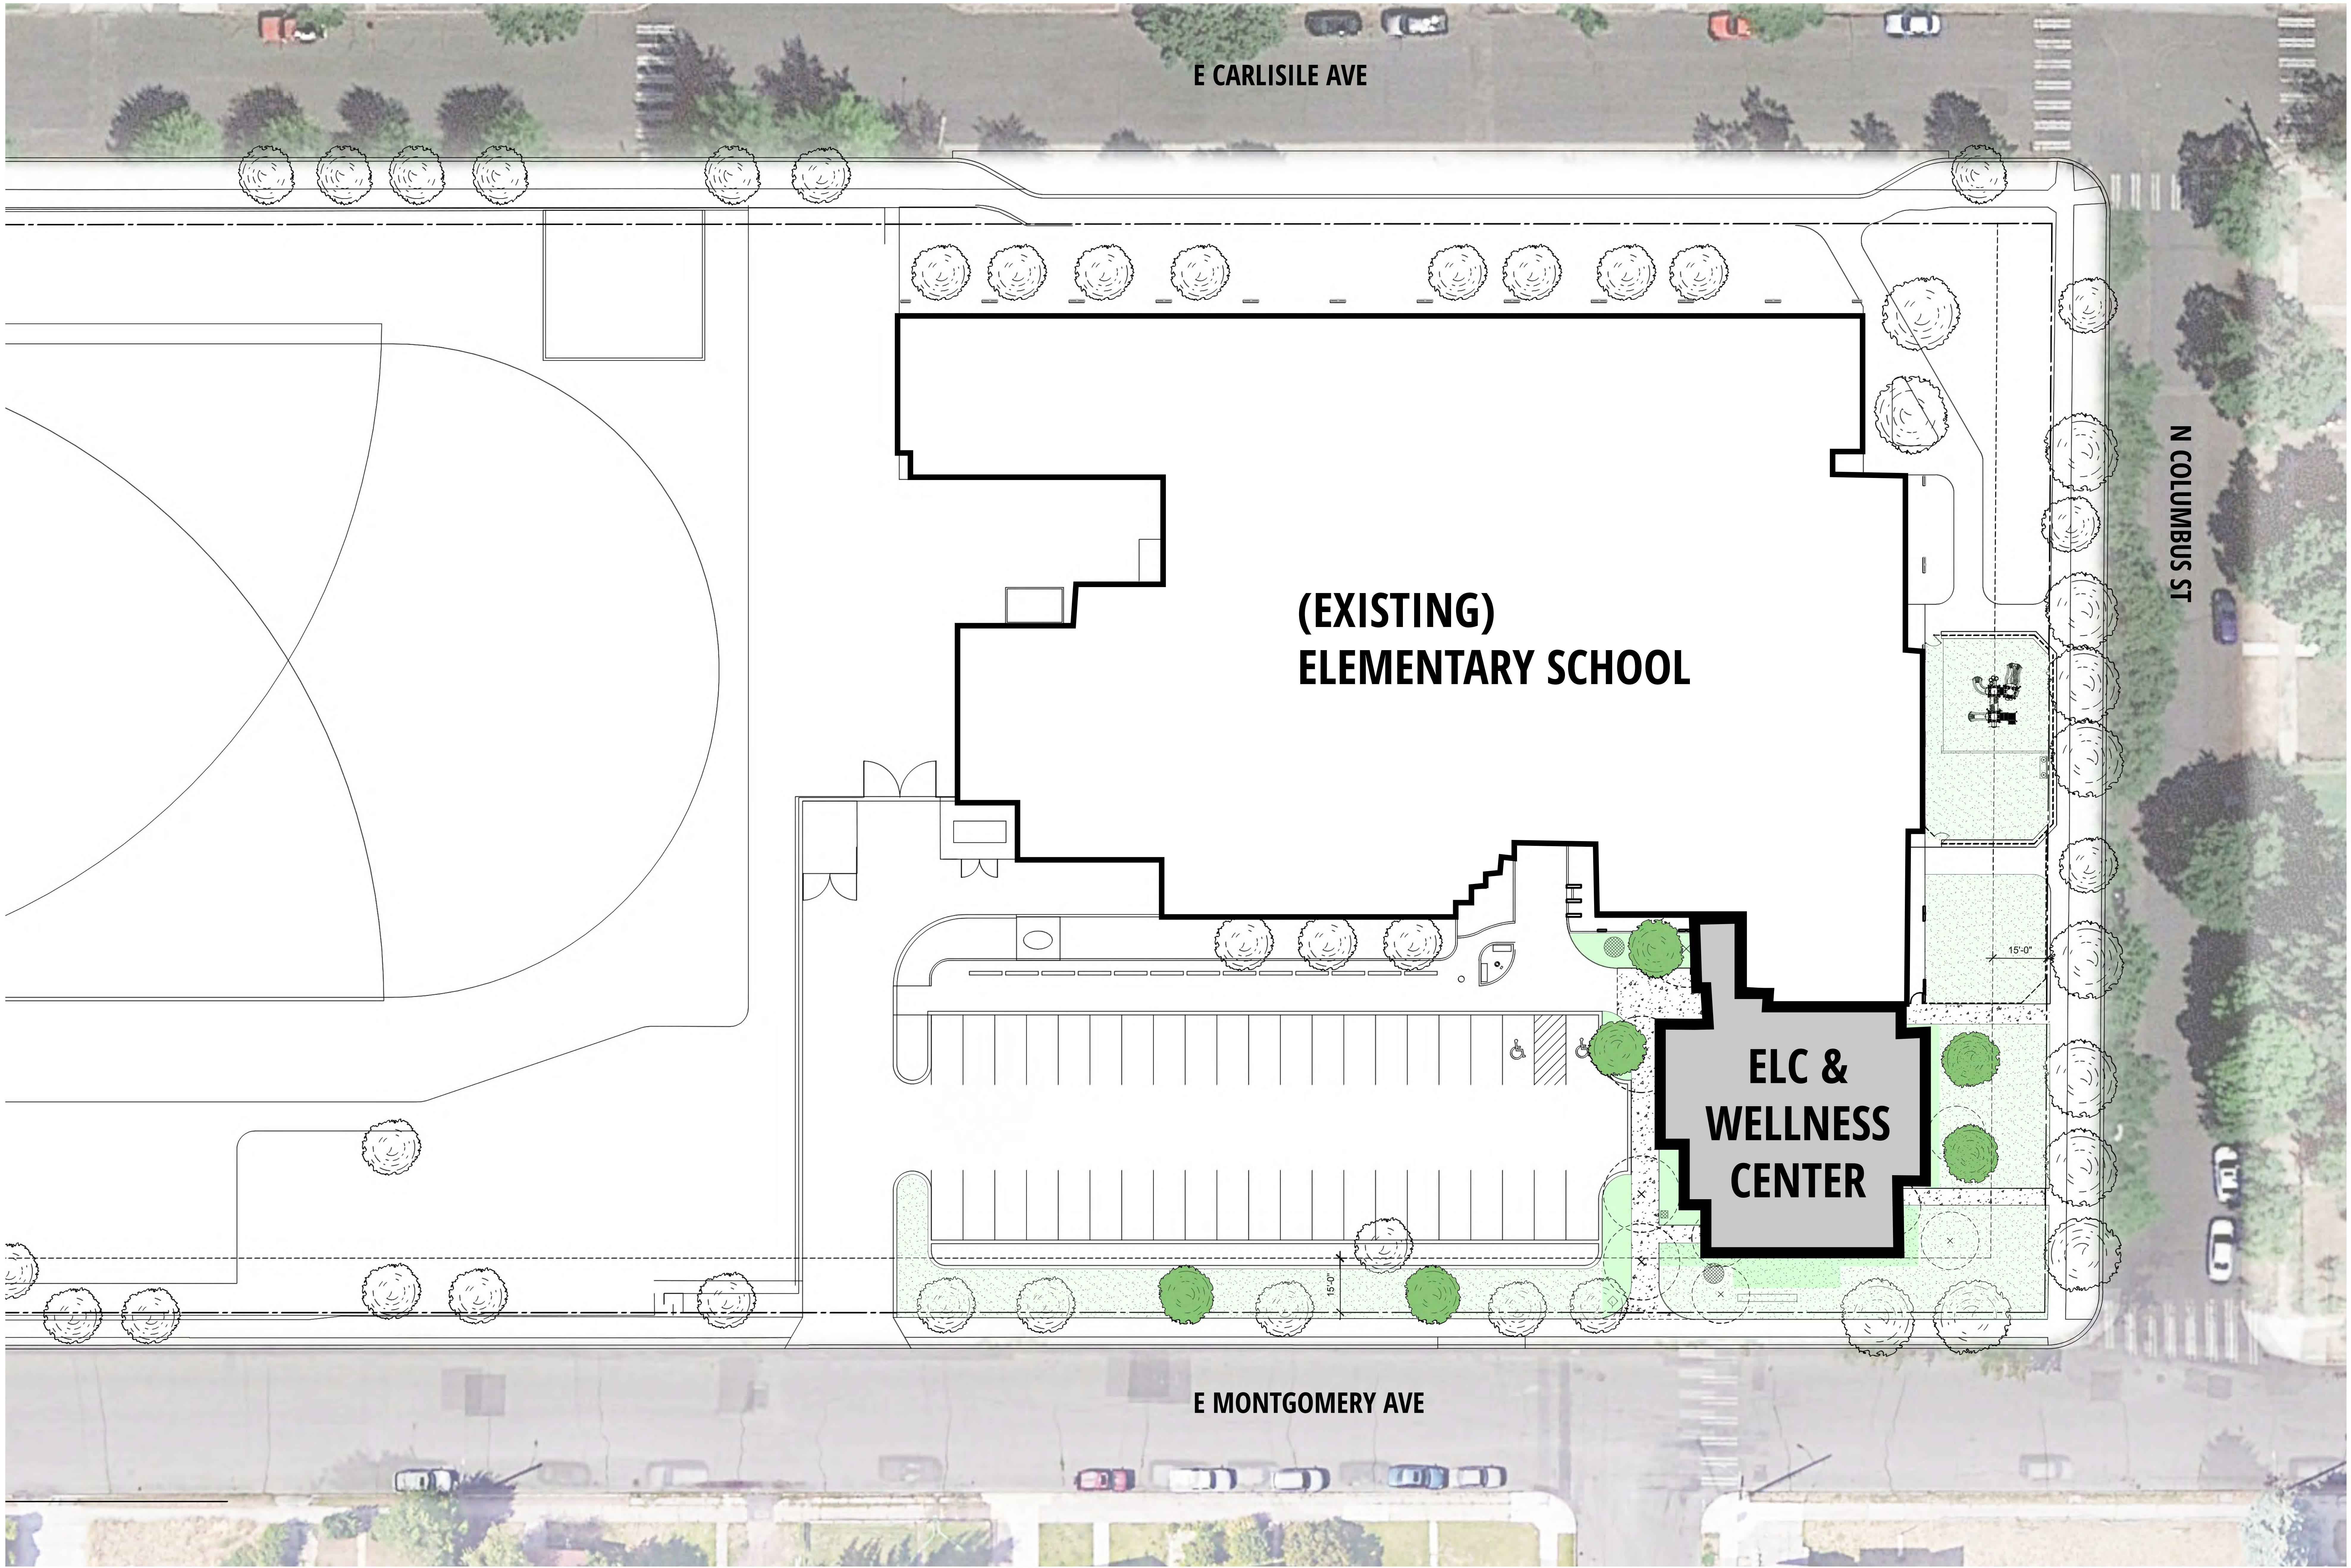


E CARLISILE AVE

N COLUMBUS ST

(EXISTING)
ELEMENTARY SCHOOL

ELC &
WELLNESS
CENTER

E MONTGOMERY AVE

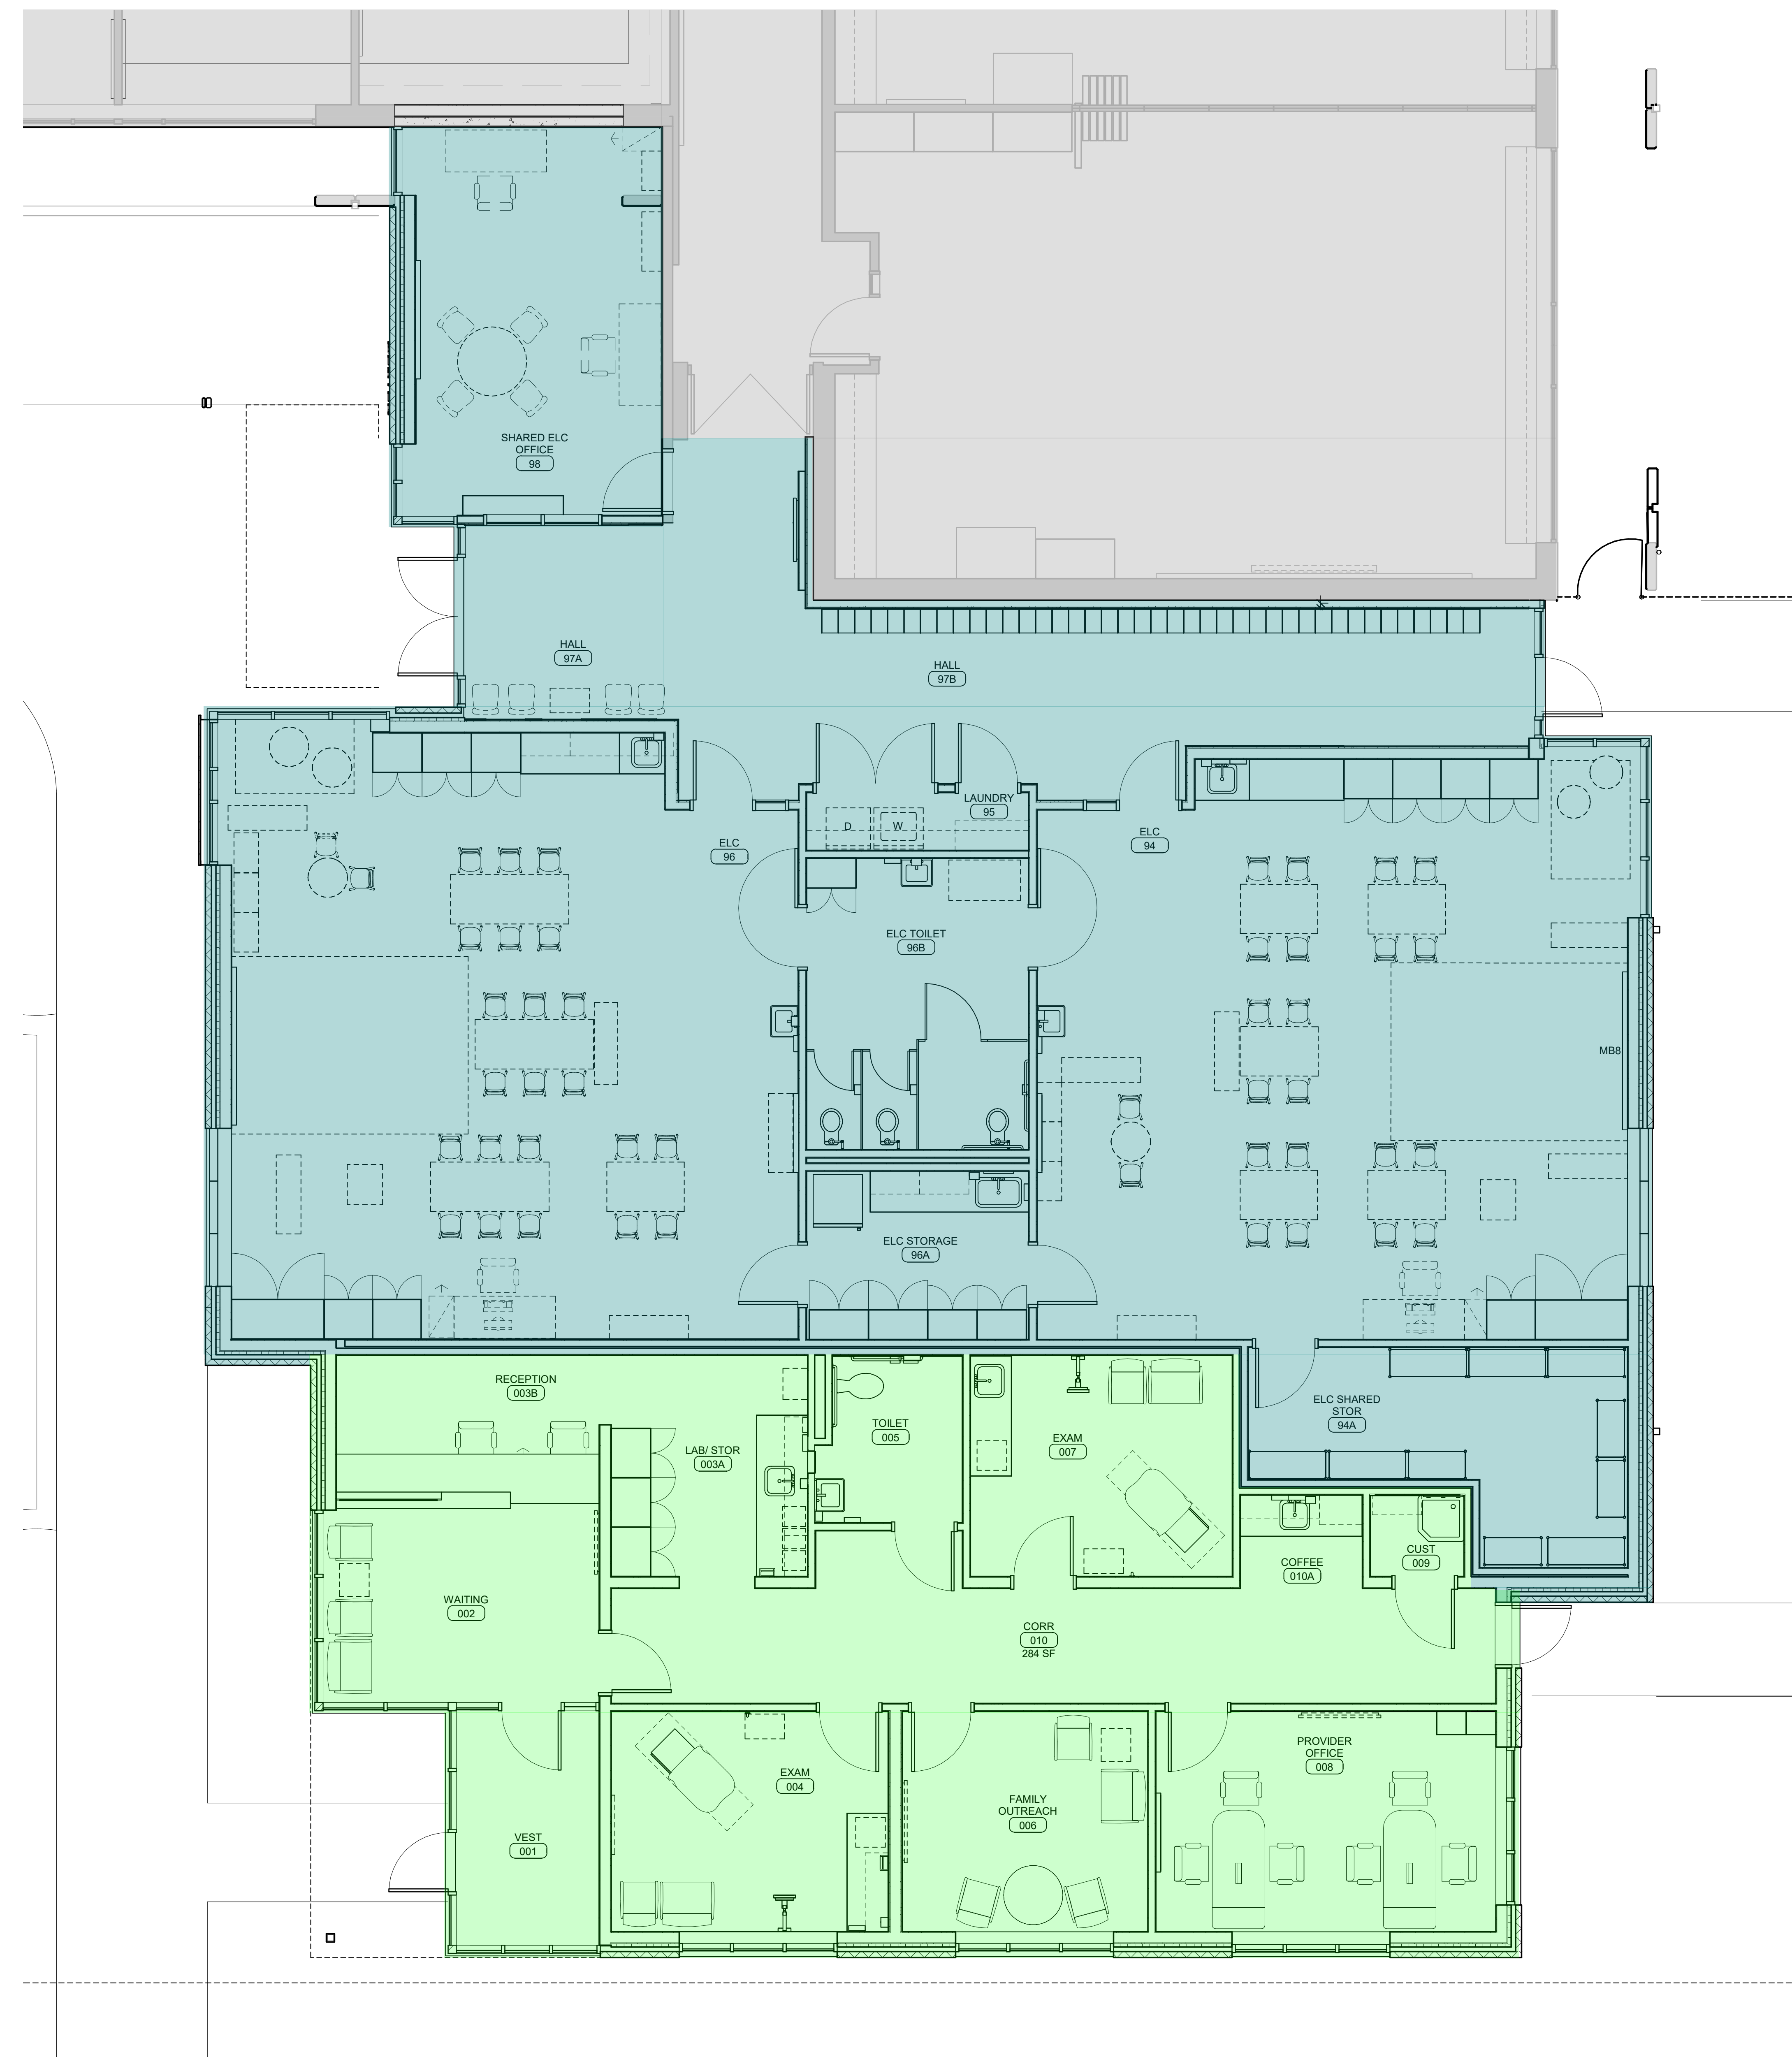

- EARLY LEARNING CENTER**
- WELLNESS CENTER**
- EXISTING SCHOOL**



CONCEPTUAL RENDERINGS

10.25.2022

LOGAN ELC & WELLNESS CENTER

NAC
ARCHITECTURE