


CURVE DATA				
P.I. STATION	DELTA	RADIUS	TANGENT	LENGTH
LL 171+77.07	1°18'15.38" RT.	11,821.50'	134.56'	269.10'
LL 171+77.08	1°18'15.38" RT.	11,778.50'	134.07'	268.12'
RVTN 10+62.72	17°09'49.70" LT.	200.00'	30.20'	60.00'
RVTN 12+90.47	23°06'35.24" LT.	500.00'	102.26'	201.67'
RVTN 16+07.12	36°43'18.64" LT.	250.00'	82.98'	160.23'

T.25N. R.43E. W.M.
CITY OF SPOKANE

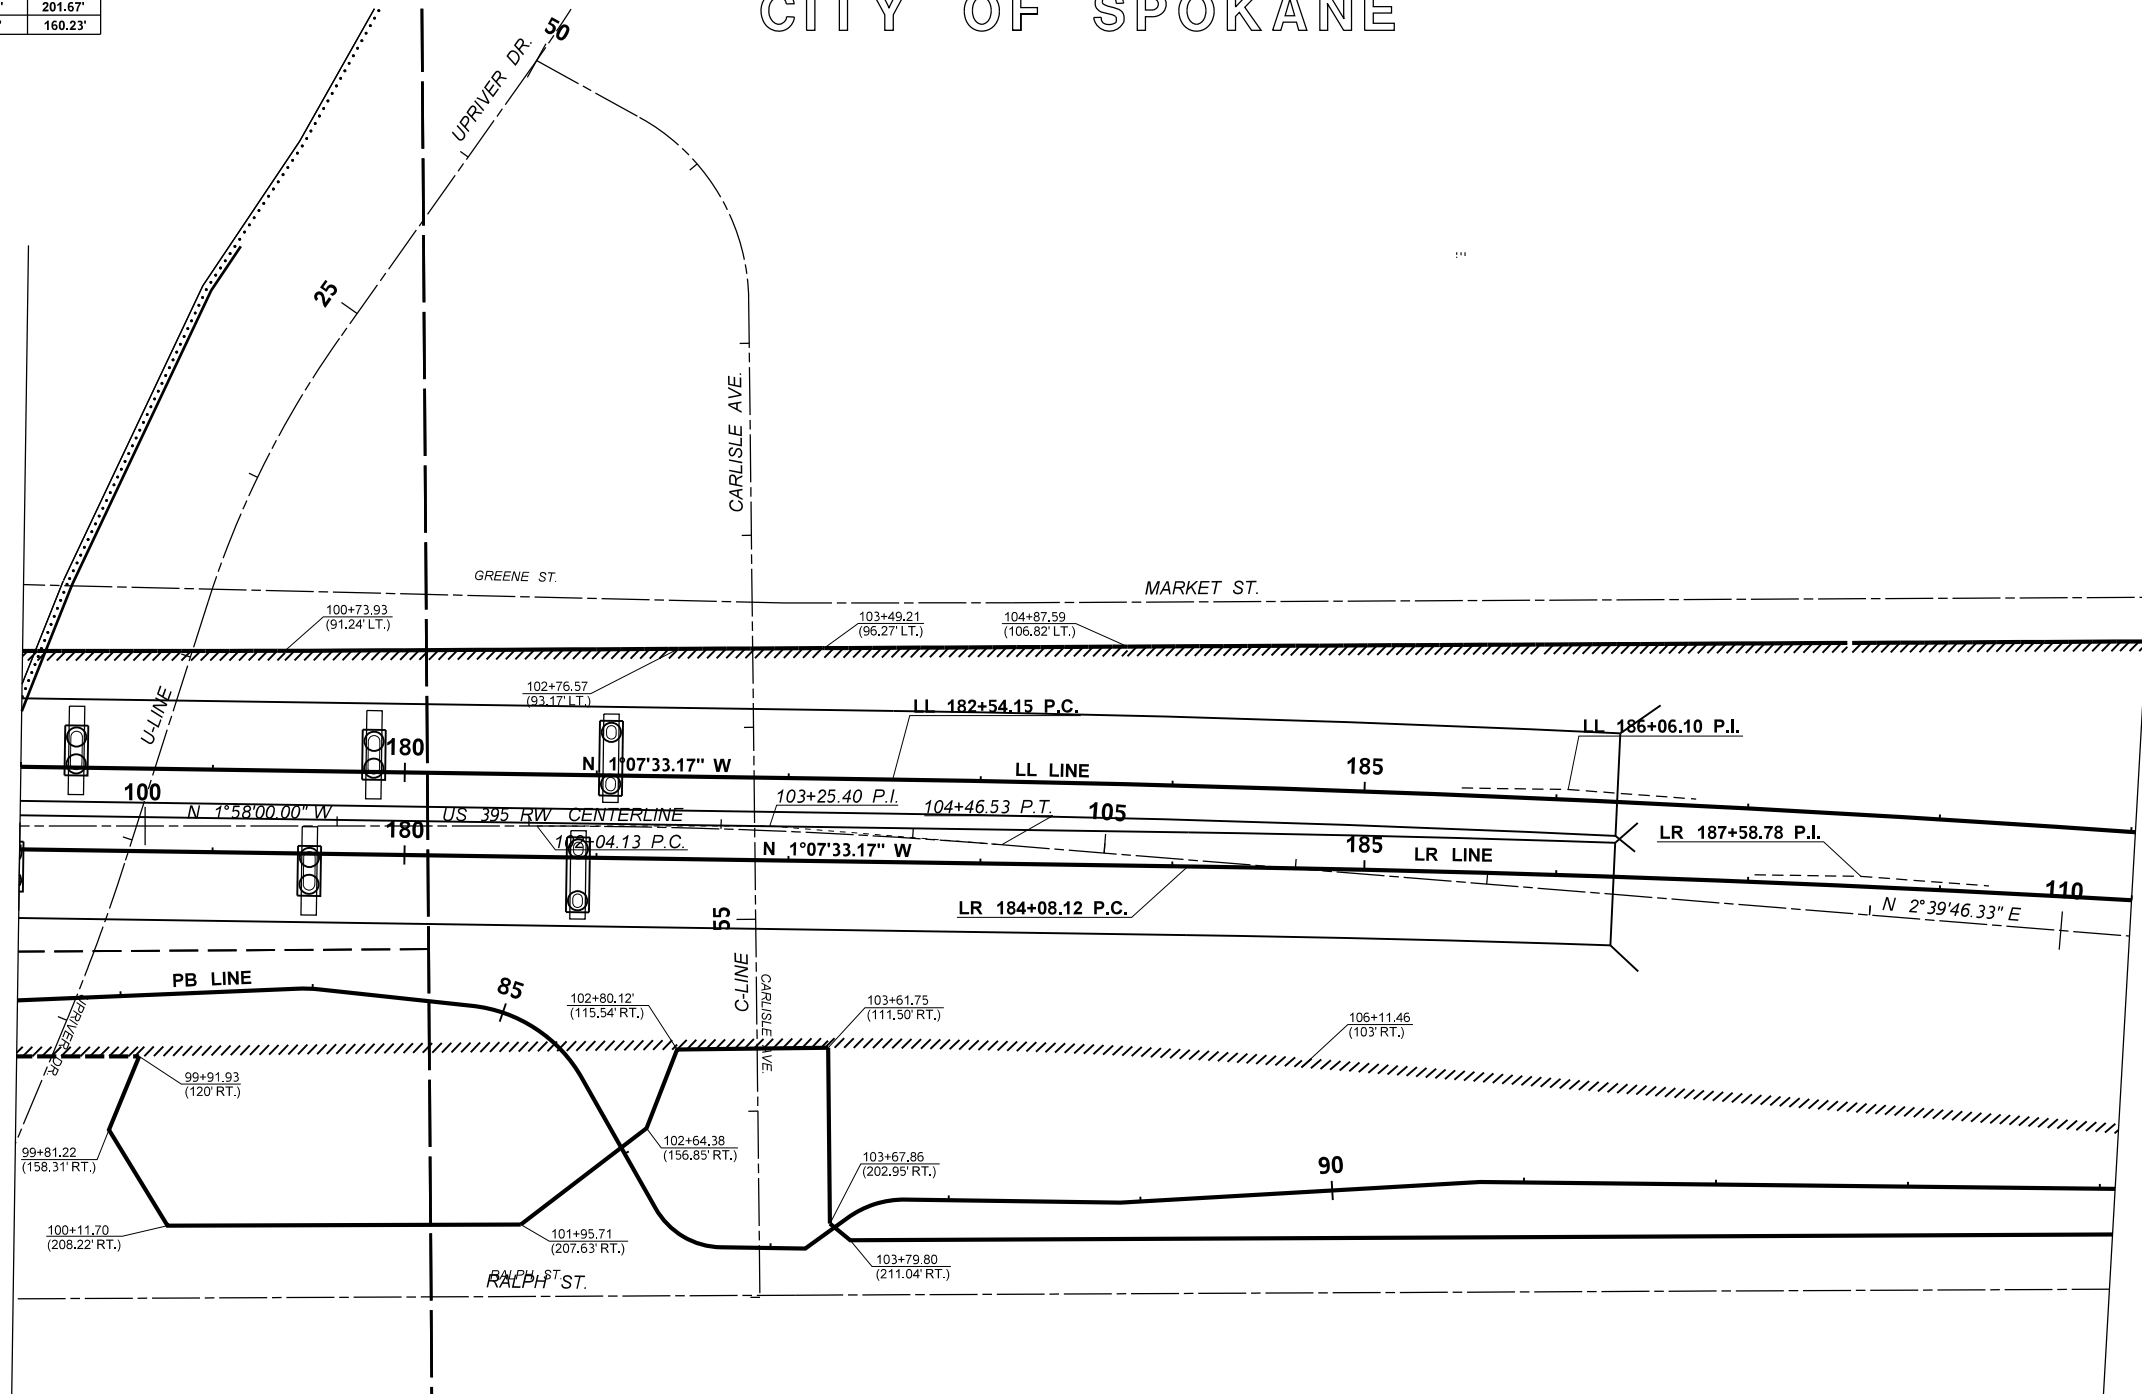

LEGEND

ACCESS TO BE PROHIBITED SHOWN THUS

PROPERTY OWNERSHIP NUMBERS

PROPERTY LINES

0 50 100
SCALE IN FEET

0 50 100
SCALE IN FEET

FILE NAME	G:\462503\XL5293 - US395 NSC Spokane River Crossing\04 Environmental\To Dustin\PS_AL_02.dgn			REGION NO.	STATE	FED.AID PROJ.NO.	Washington State Department of Transportation	PLAN REF NO
TIME	8:59:20 AM			10	WASH			SHEET
DATE	2/4/2020			JOB NUMBER			OF	
PLOTTED BY	lecatta			CONTRACT NO.		LOCATION NO.	SHEETS	
DESIGNED BY								
ENTERED BY								
CHECKED BY								
PROJ. ENGR.								
REGIONAL ADM.	REVISION	DATE	BY					