


SUPERIOR

SPOKANE RIVER

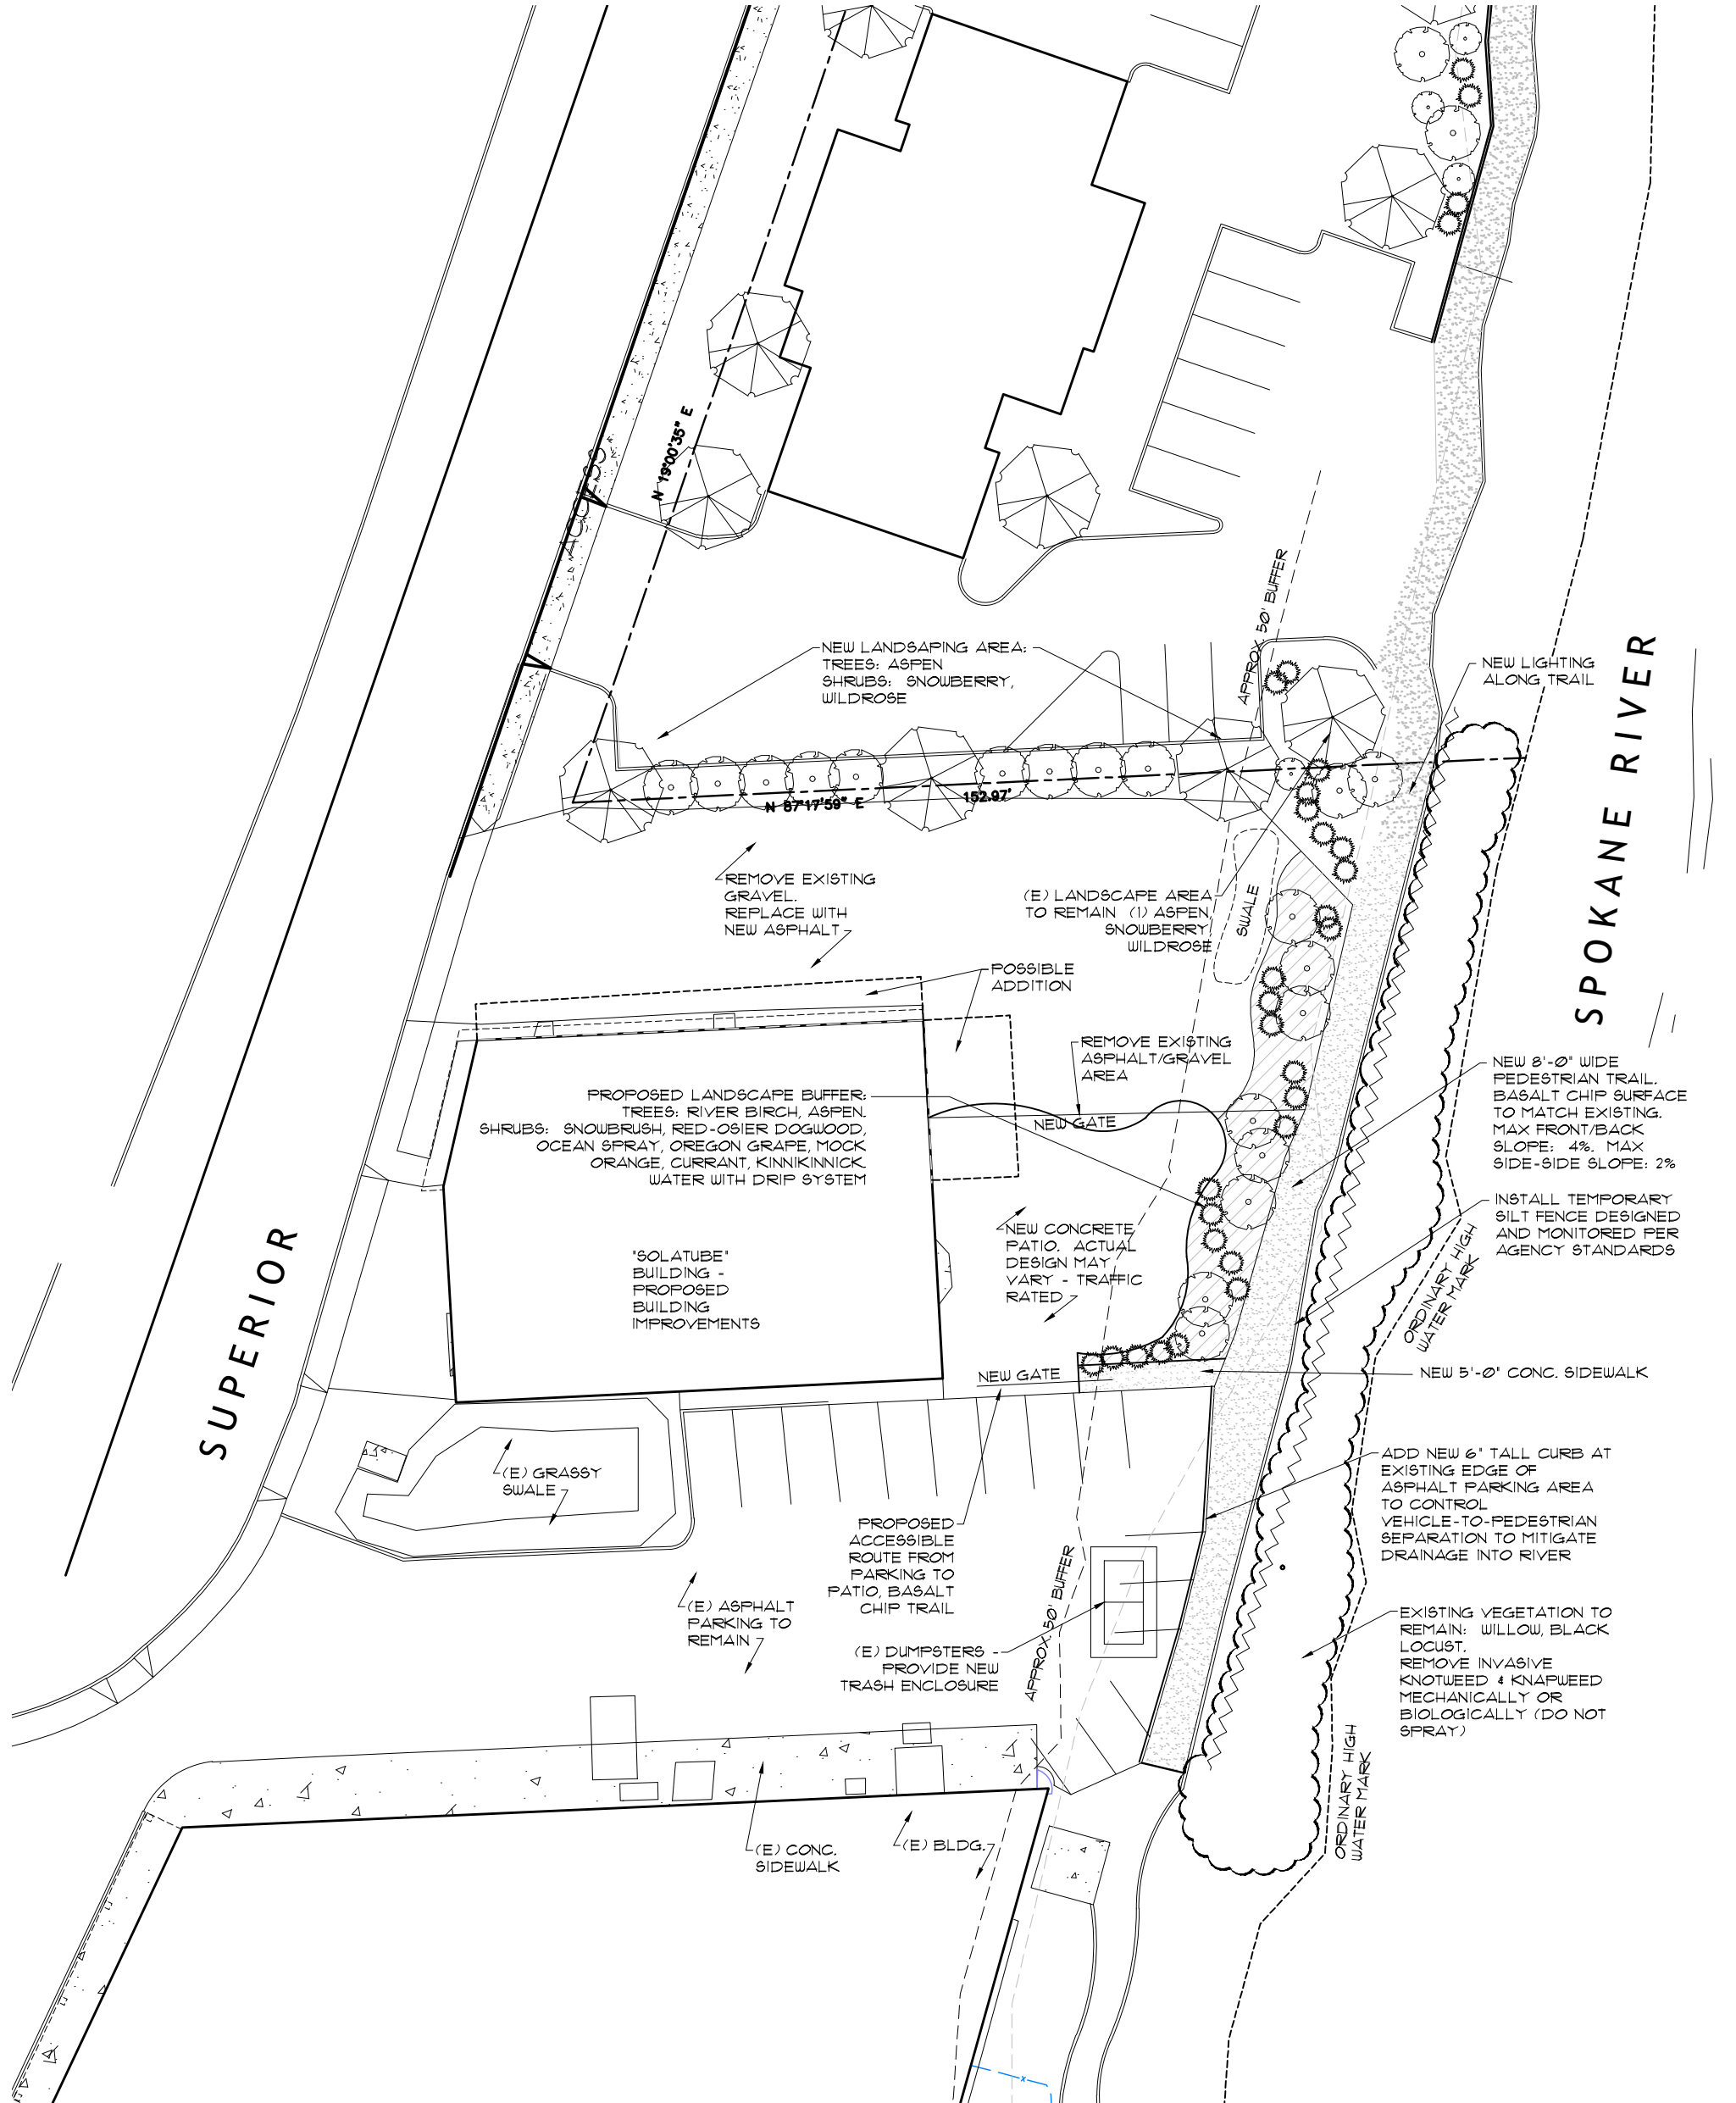

LANDSCAPE PLAN

SCALE: 1" = 30'-0"

