

Project:

THE FALLS TOWER

600 N LINCOLN STREET
SPOKANE, WA 99201

Owner:



Consultant:

Issued:

Mark	Date	Description

Project No: LBST0122021

Issue Date: 12.20.2023

Seal:


Sheet:

ARCHITECTURAL
SITE PLAN

A1.1-CUP

WEST BROADWAY AVENUE

NORTH LINCOLN STREET

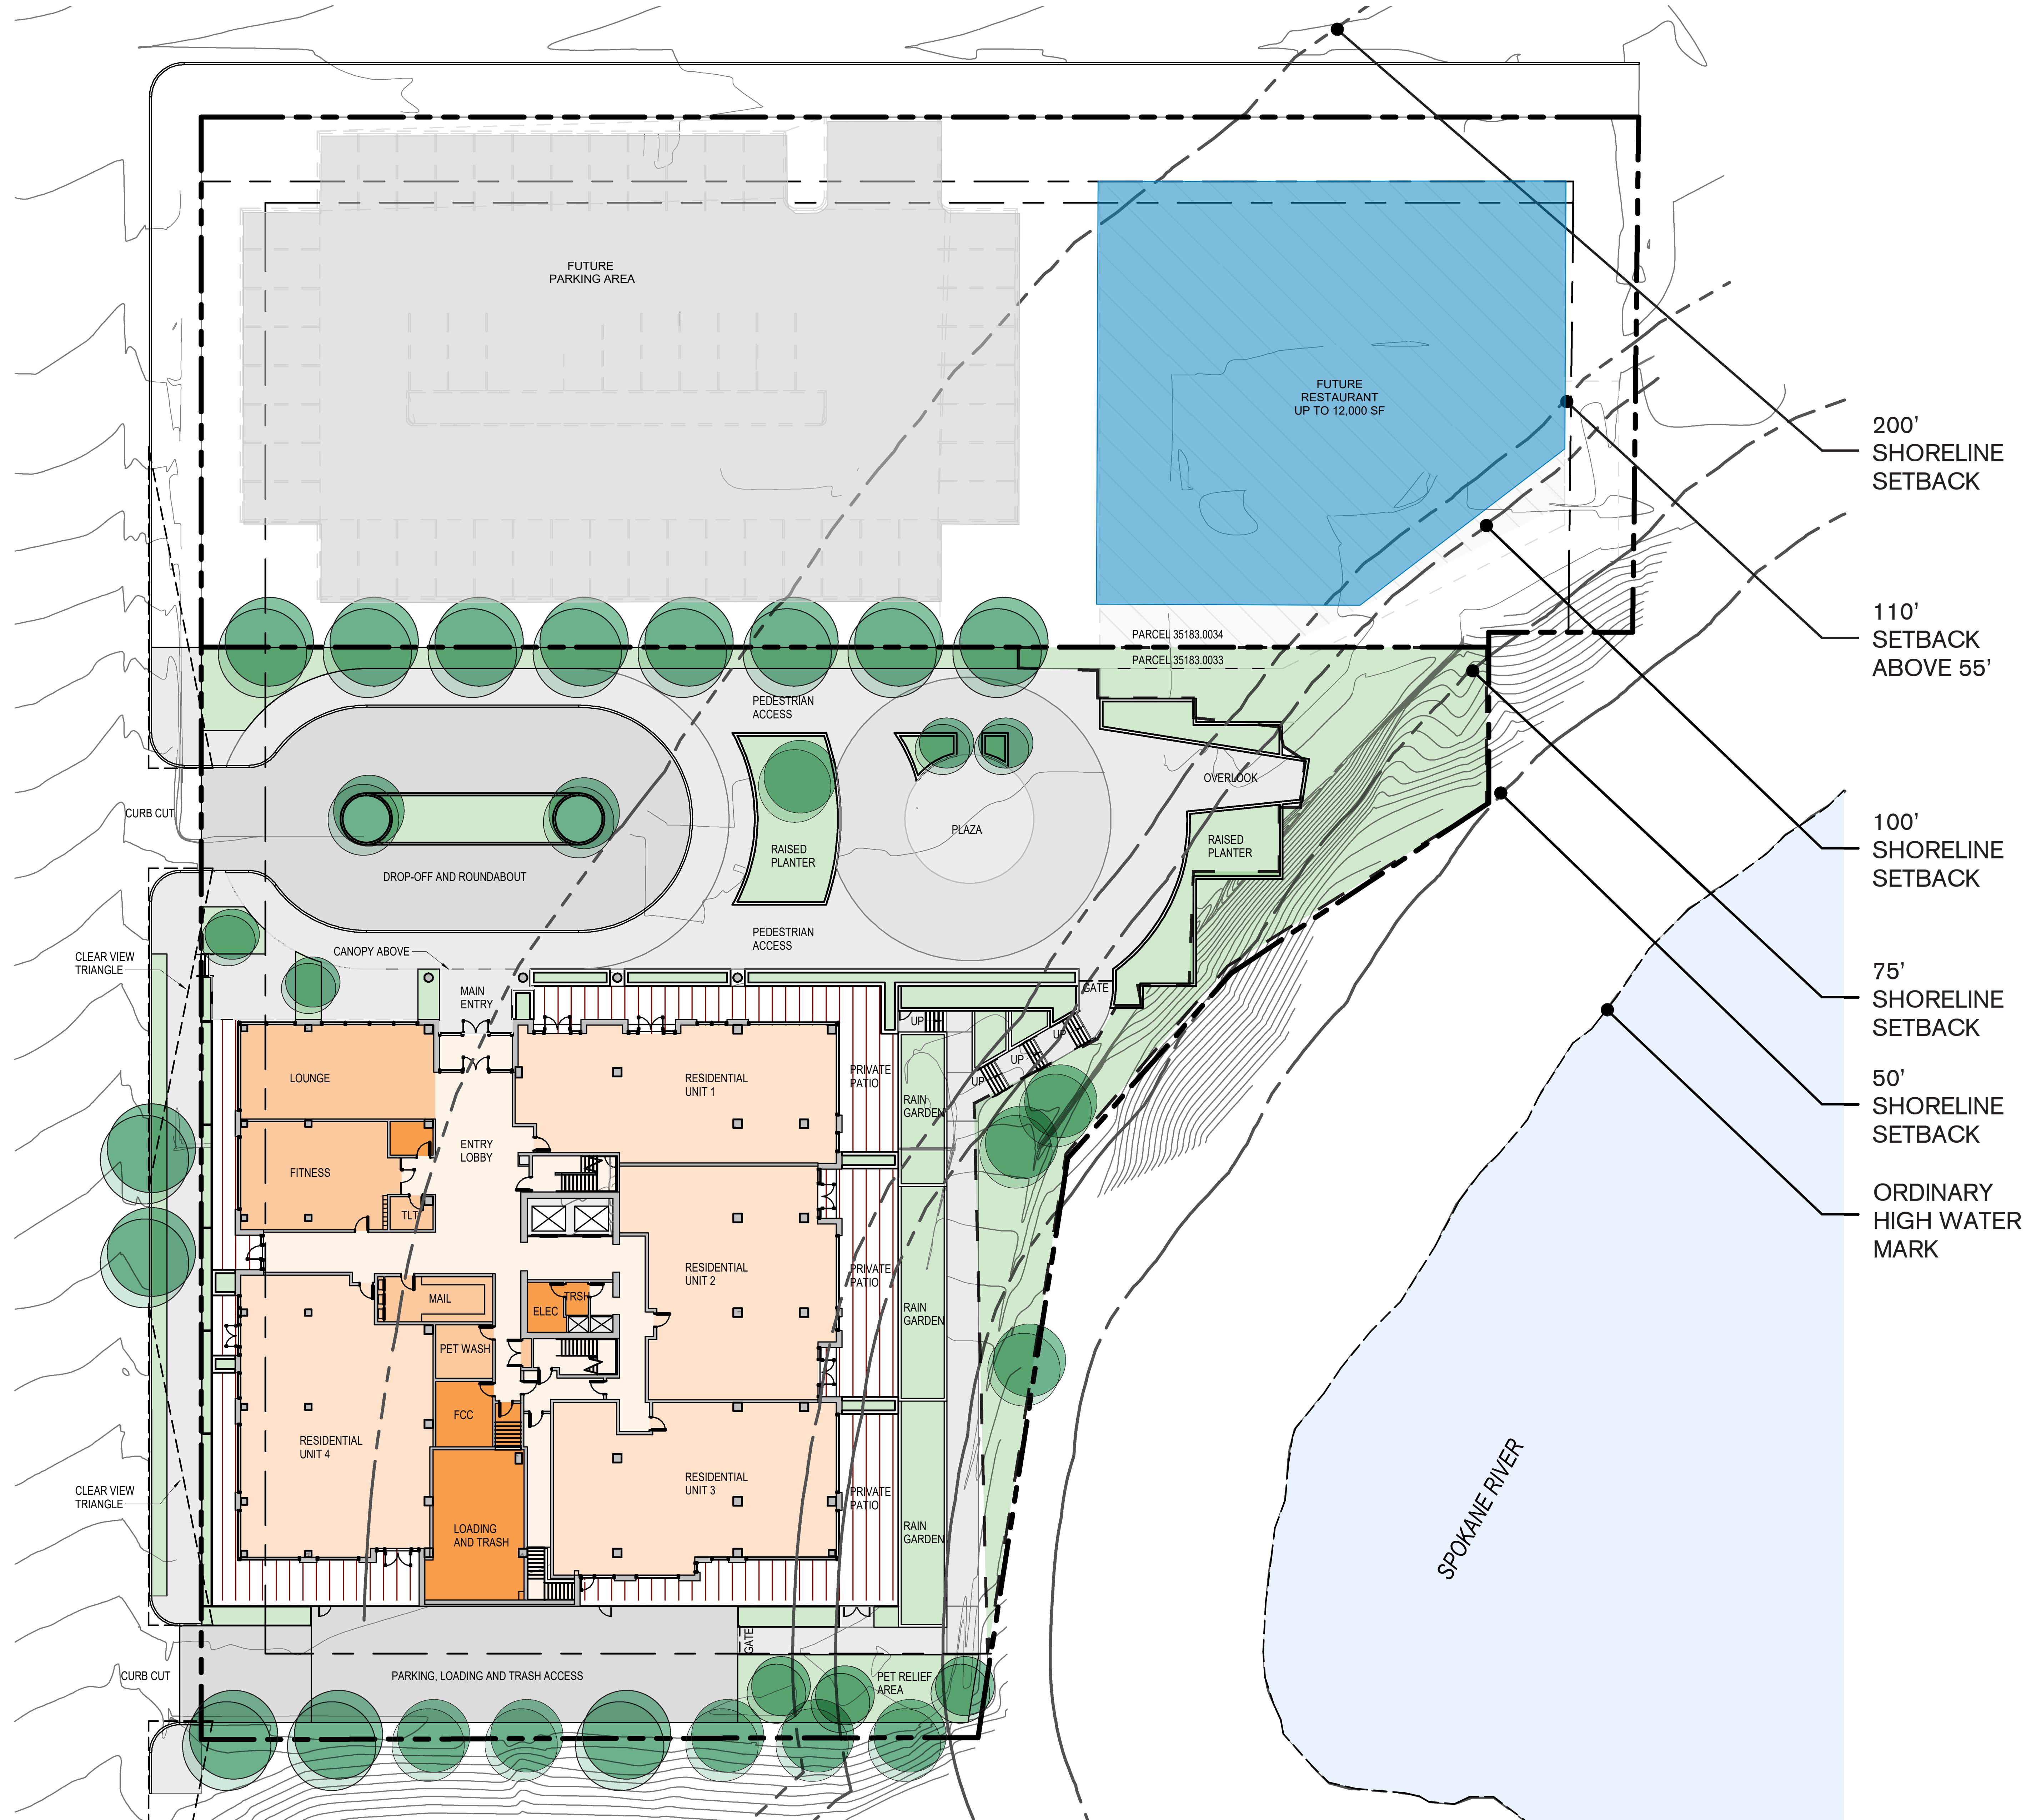

12/19/2023 3:29:18 PM